






1 Proposed Ground Floor
1 : 50

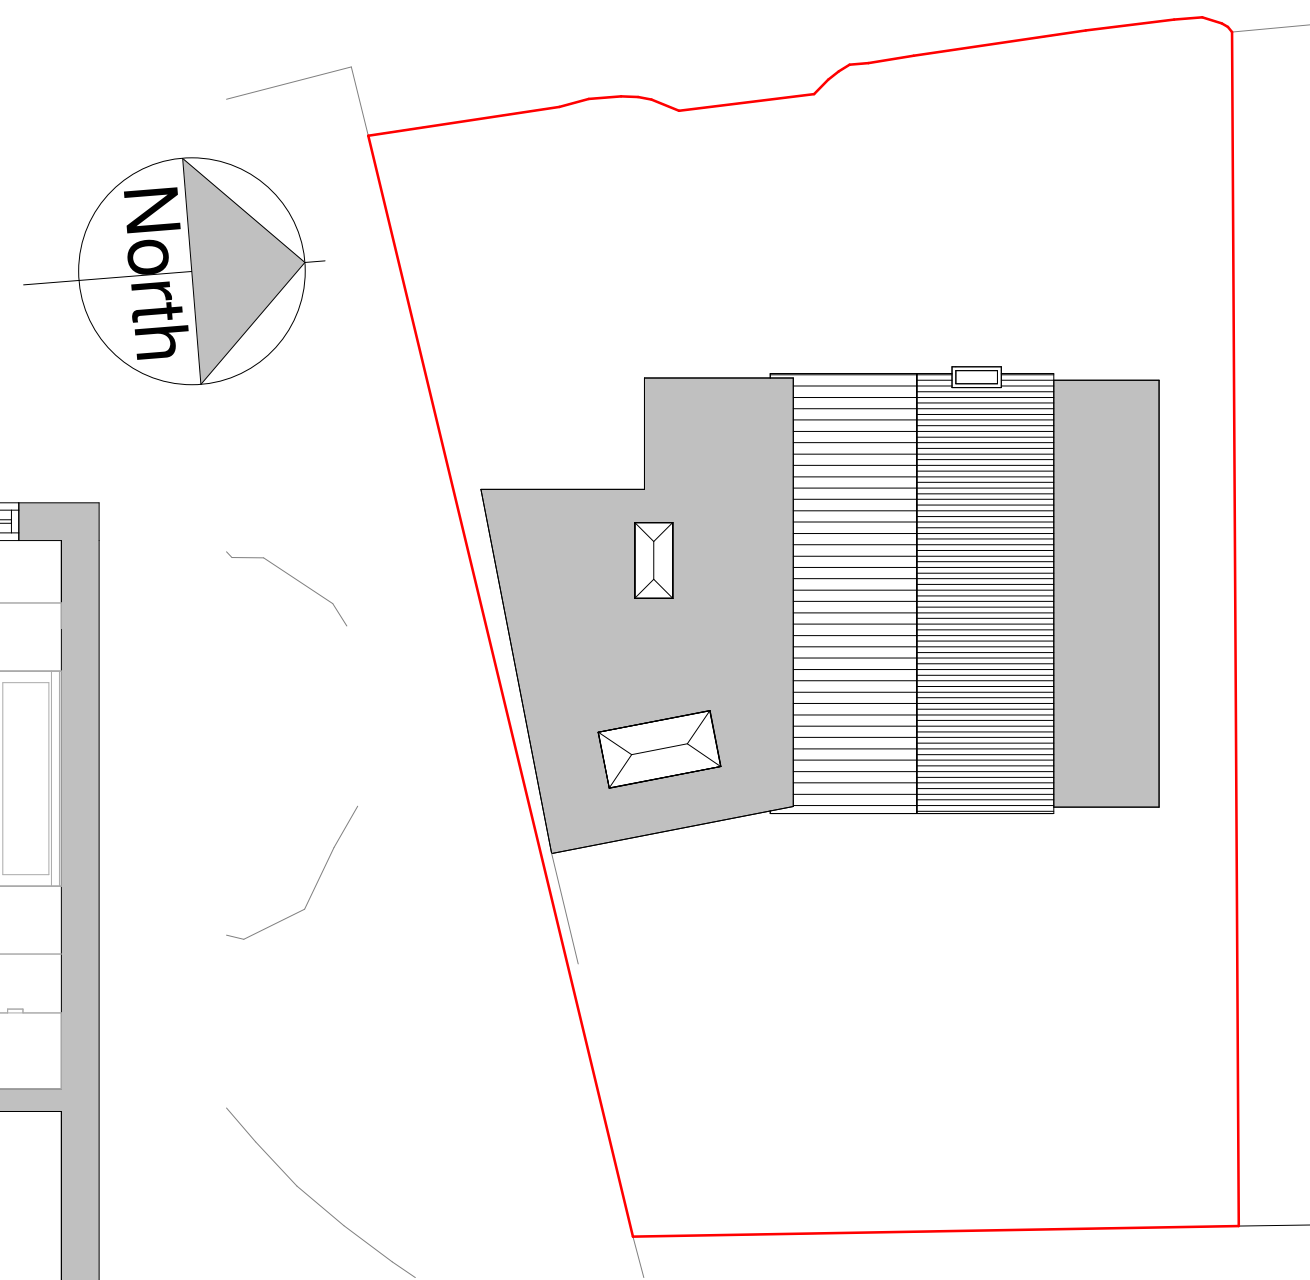


6 Proposed Site Plan
1 : 200

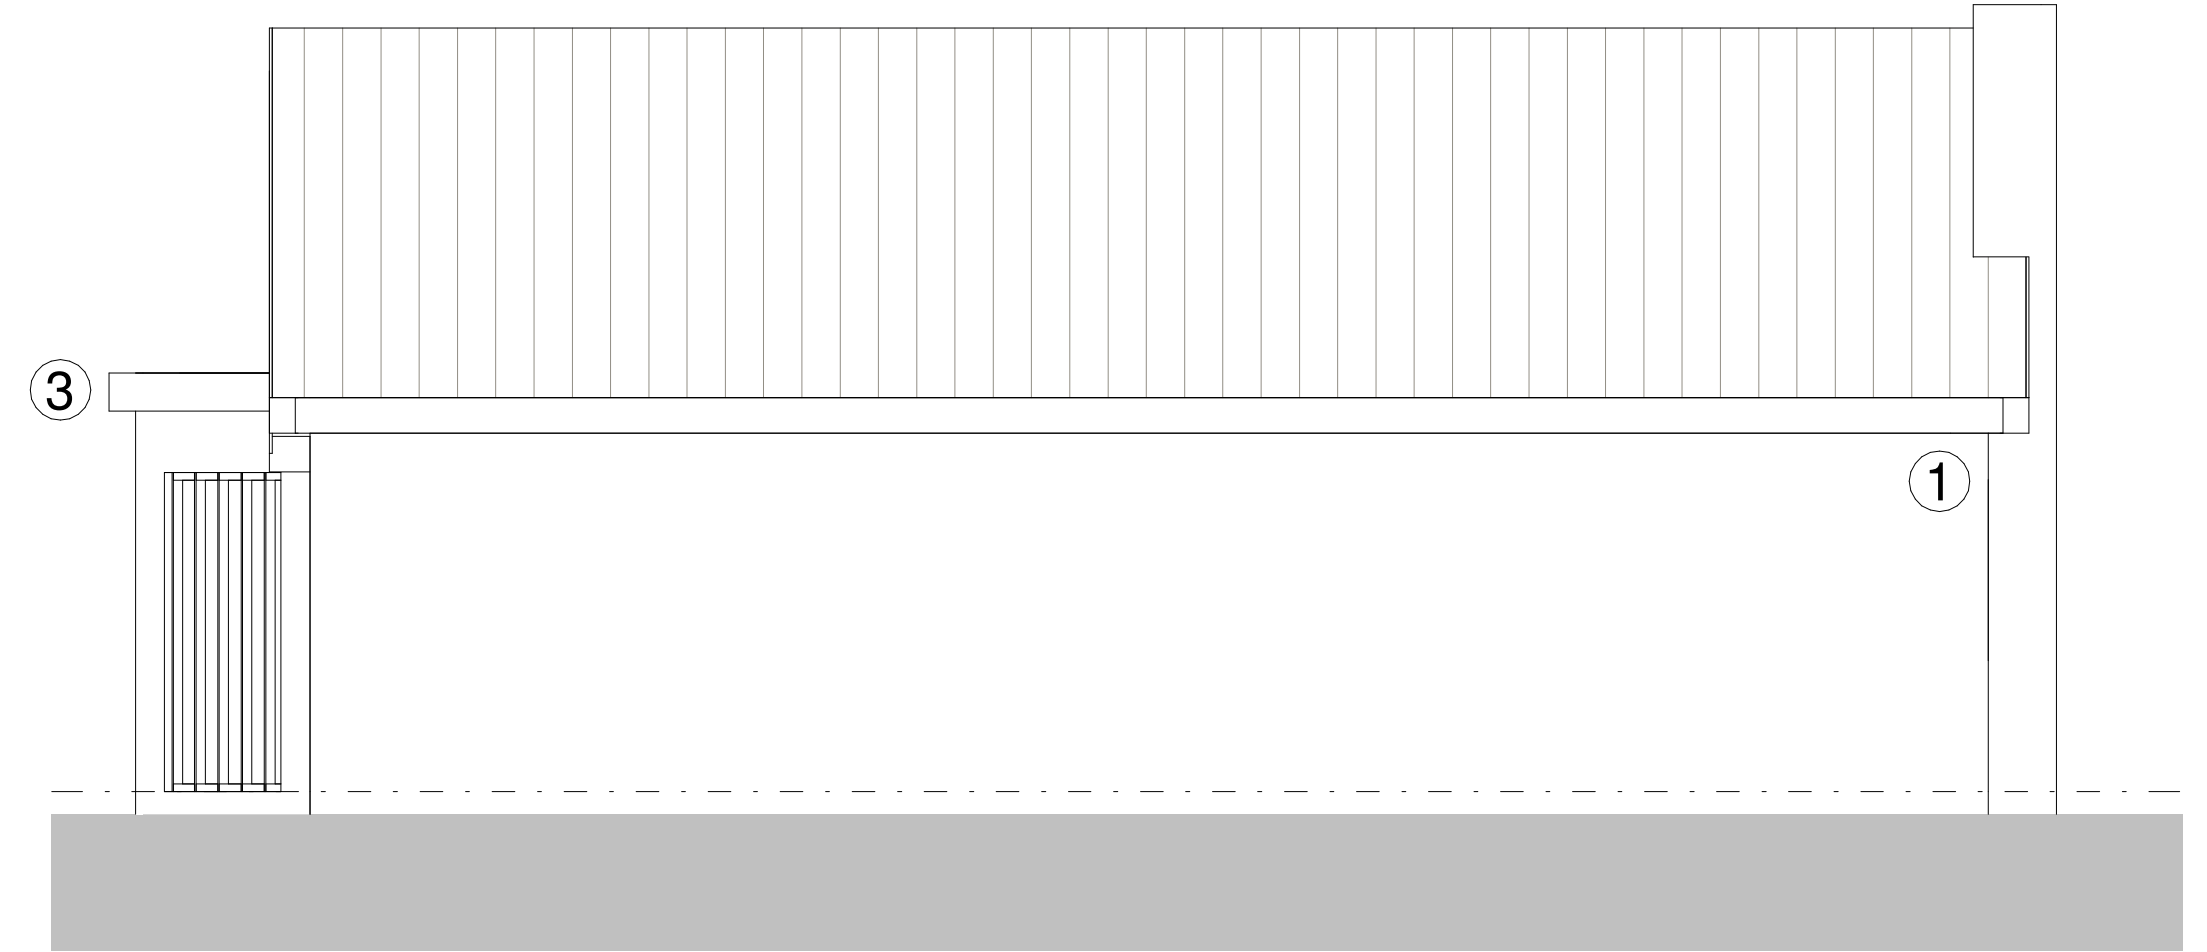


3 Proposed Side Elevation
1 : 50

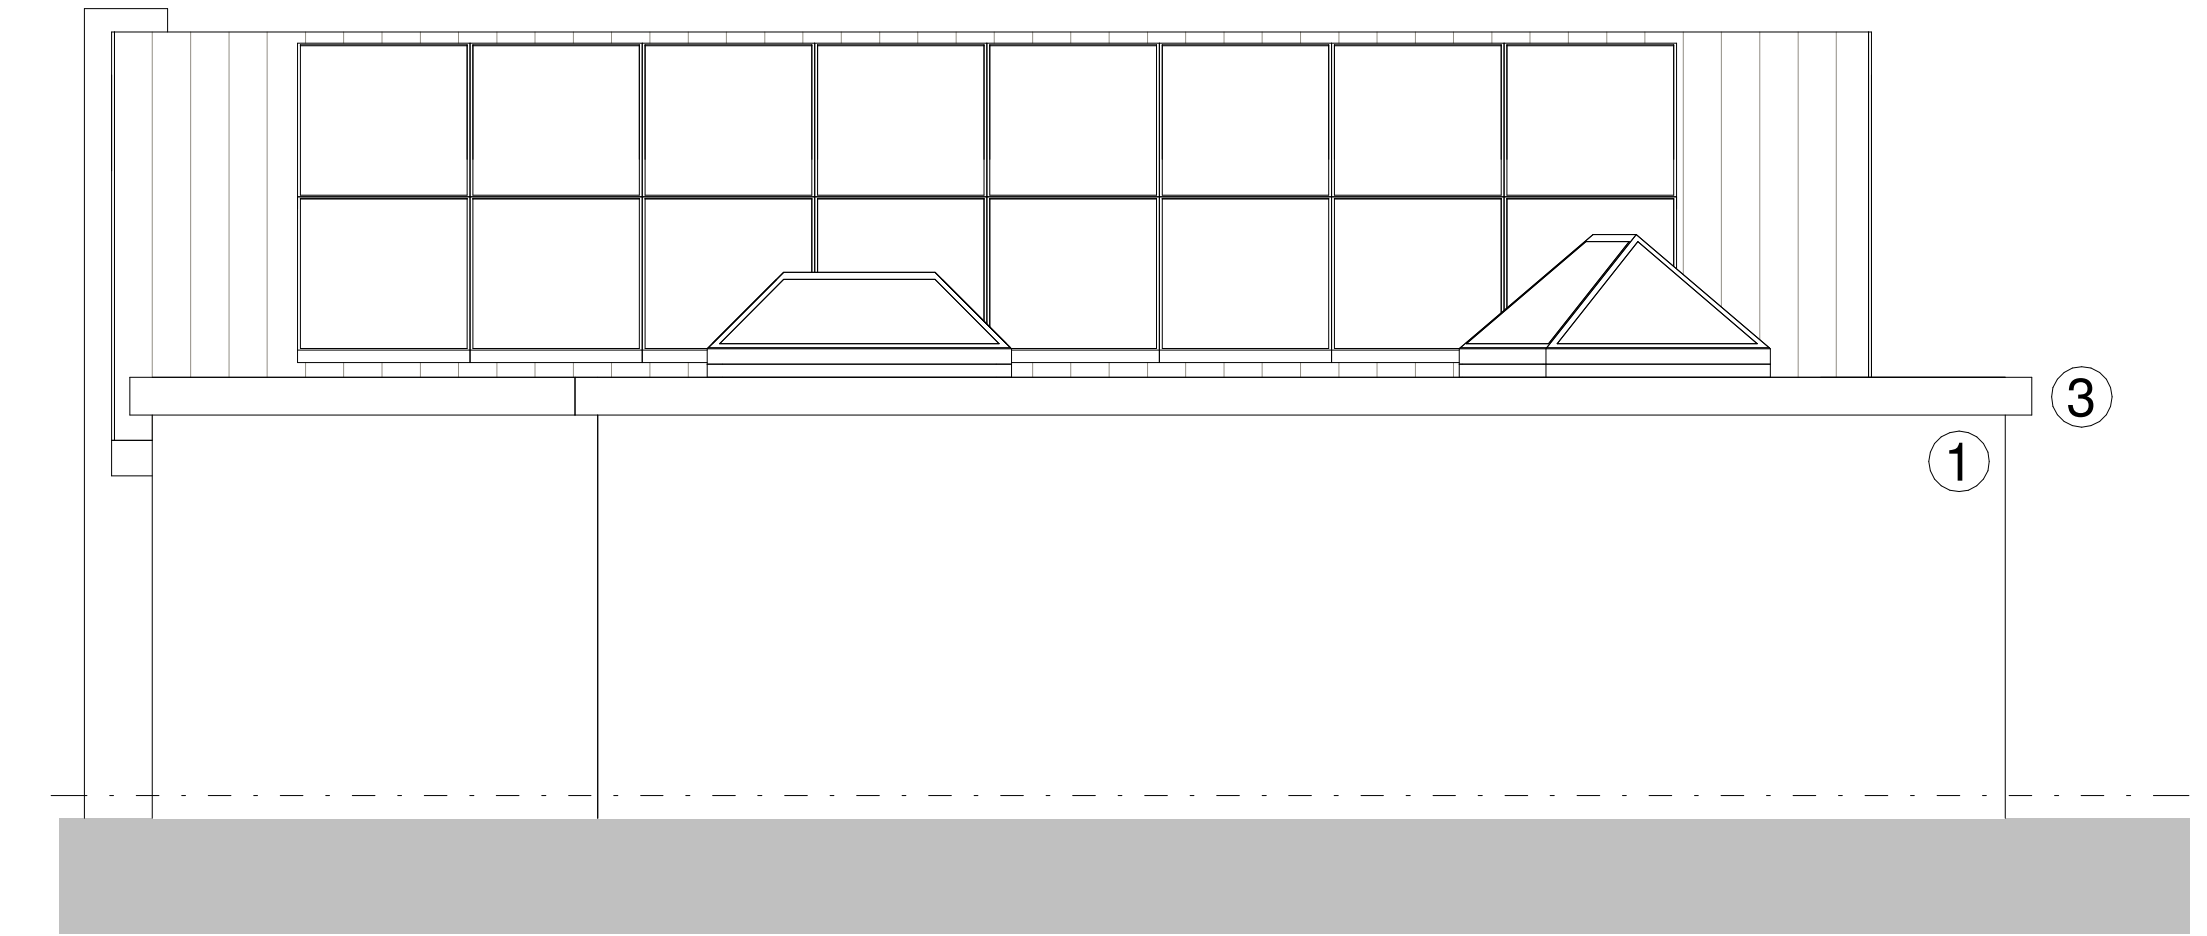



4 Proposed Side Elevation
1 : 50

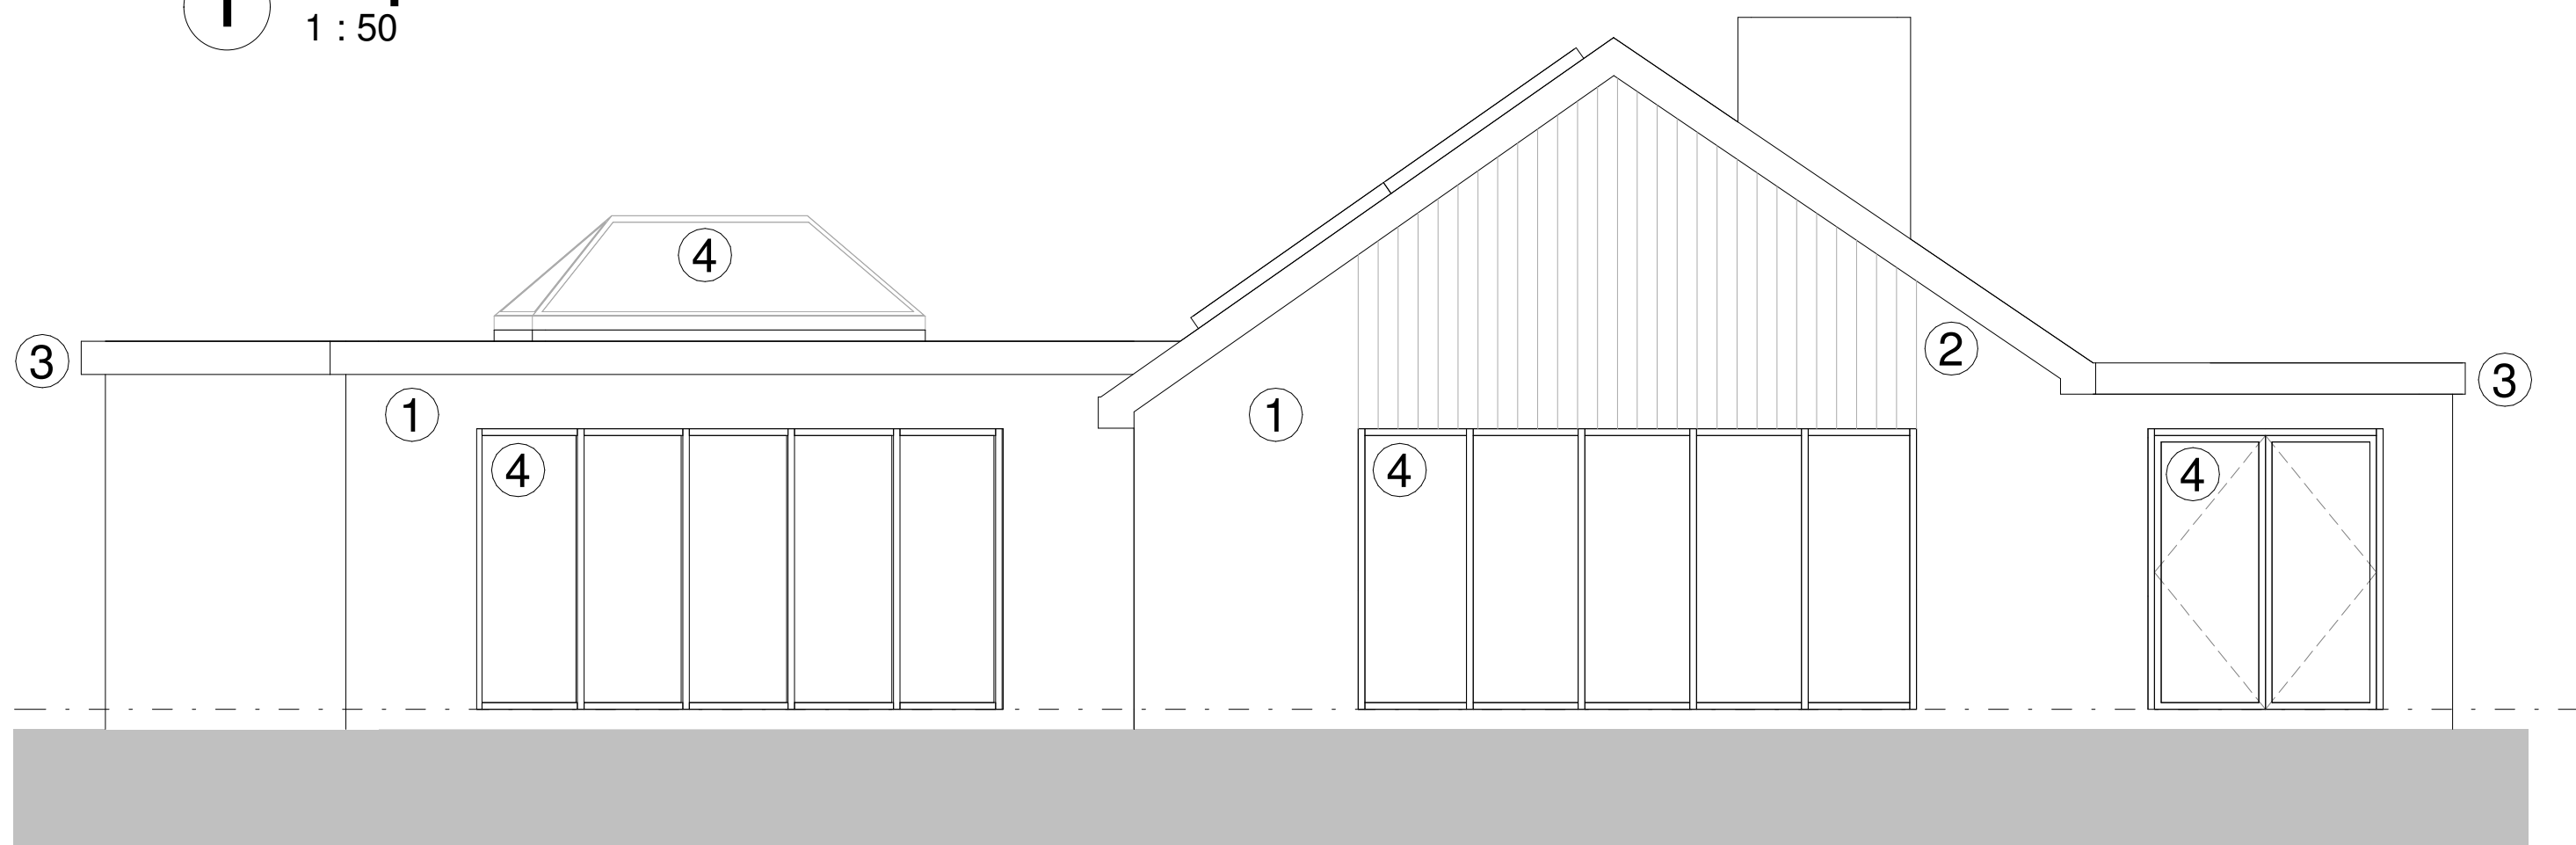

2 Proposed Rear Elevation
1 : 50

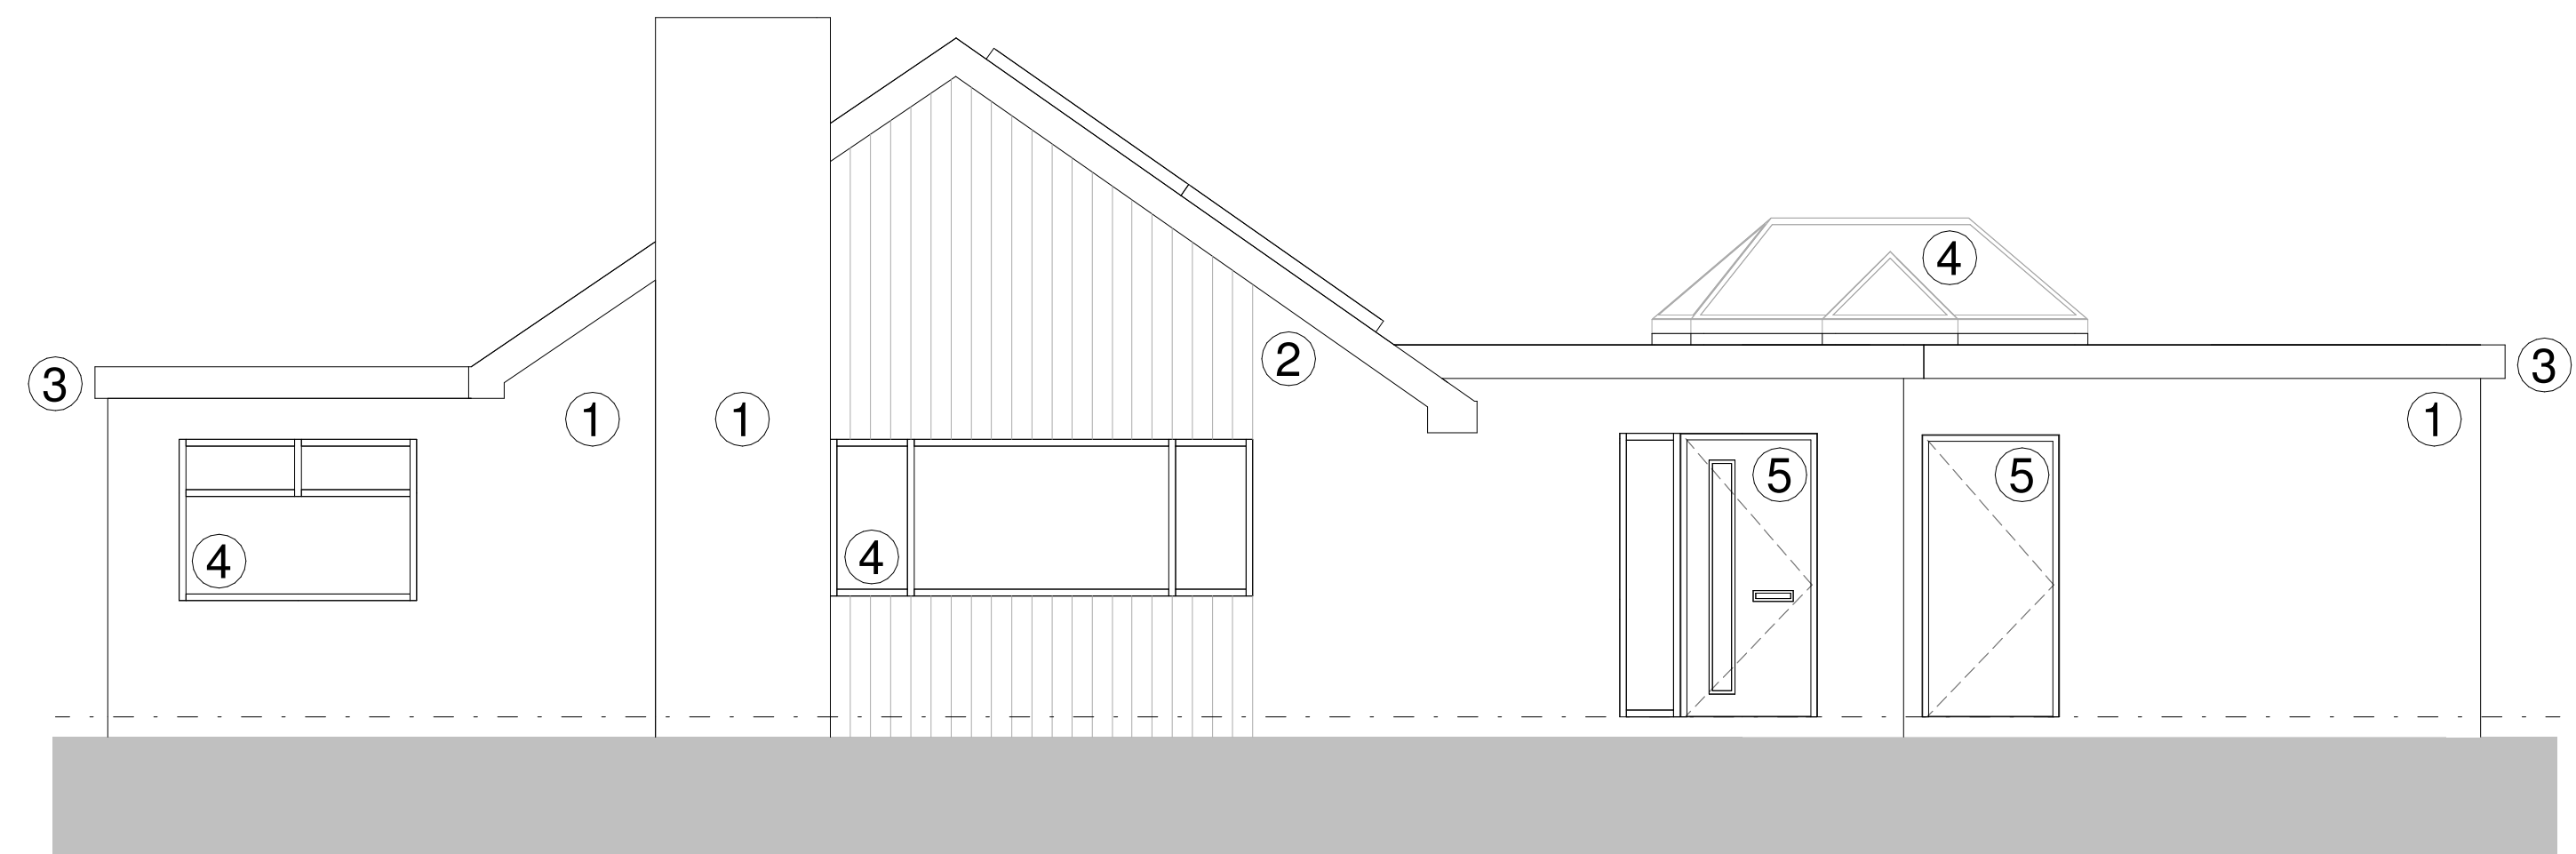

5 Proposed Front Elevation
1 : 50

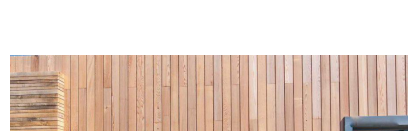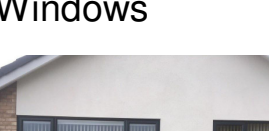			① White through-coloured render ② Vertical Cedar Cladding ③ RAL 7016 Soffit & Fascia ④ RAL 7016 UPVC Windows ⑤ RAL 7016 Composite Door					Sharpe Williams Design Limited Waverley, School Lane, Broadholme, Lincoln, LN1 2LZ 01522 424072 Project: Wentworth Road, Elsecar Drawing Title: Proposed Plans & Elevations Drawing Status: PLANNING			SHARPEWILLIAMS DESIGN Drawing No. 2024-07-005 Revision D Drawn RW Checked RW Paper Size A1 Scale As indicated Date 11/08/24		
D MATERIAL KEY ADDED FOR PLANNING SUBMISSION C DRAWING REVISED FOLLOWING CLIENT COMMENTS B DRAWING REVISED FOLLOWING CLIENT COMMENTS A DRAWING REVISED FOLLOWING CLIENT COMMENTS Rev. Description			23.12.2024 RW RW 09.12.2024 RW RW 01.12.2024 RW RW 26.11.2024 RW RW Date Draw. Chk.			    							

The copyright of this drawing is vested with Sharpe Williams Design Ltd and must not be copied or reproduced without the consent of the company.