


Cemetery Road, **Jump**

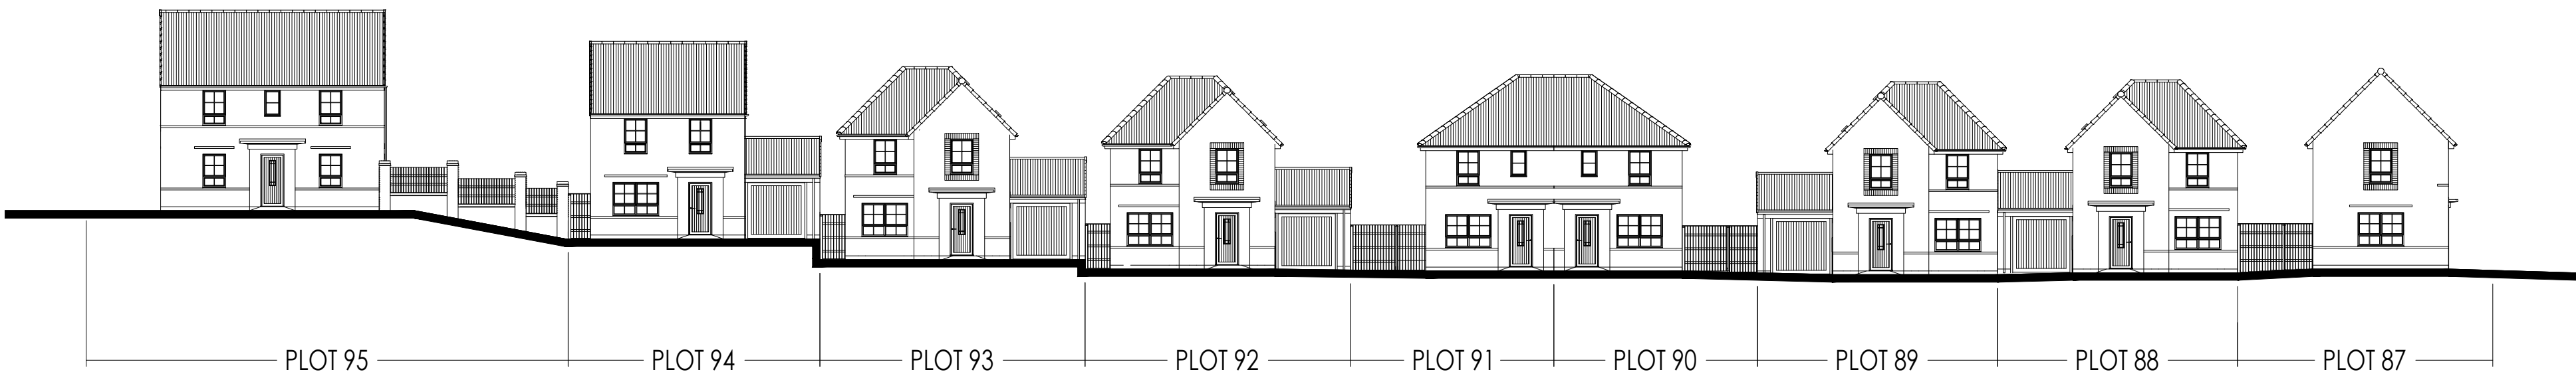

STREETSCENE A-A PLOTS 87-95
SCALE 1:200



STREETSCENE B-B PLOTS 199, 218-230
SCALE 1:200



SITE PLAN SHOWING STREETSCENE LOCATIONS
NOT TO SCALE



Street Scenes - Scale 1:200

NOTE: Levels are shown for illustrative purposes only and are subject to detail design

ISSUE FOR PLANNING

1. ALL DIMENSIONS ARE IN MILLIMETRES, UNLESS STATED OTHERWISE.

2. DO NOT SCALE FROM THIS DRAWING.

3. ALL DIMENSIONS TO BE VERIFIED ON SITE BEFORE CONSTRUCTION COMMENCES.

4. EXISTING SERVICE RUNS TO BE VERIFIED BY SITE INSPECTION.

-	-	-/-/-
Rev	Description	Date

PARKER PEEL
ARCHITECTURAL

info@parkerpeel.co.uk | www.parkerpeel.co.uk | 01924 921 860

Client
Barratt Homes

Project
2604
Proposed Residential Development at Cemetery Road, Jump

Title
Street Scenes

Drw. No.	Rev.	Scale	Drawn	Checked	Date
2604-SS-01	-	1:200@A1	AC	AK	05/26