




GROUND FLOOR

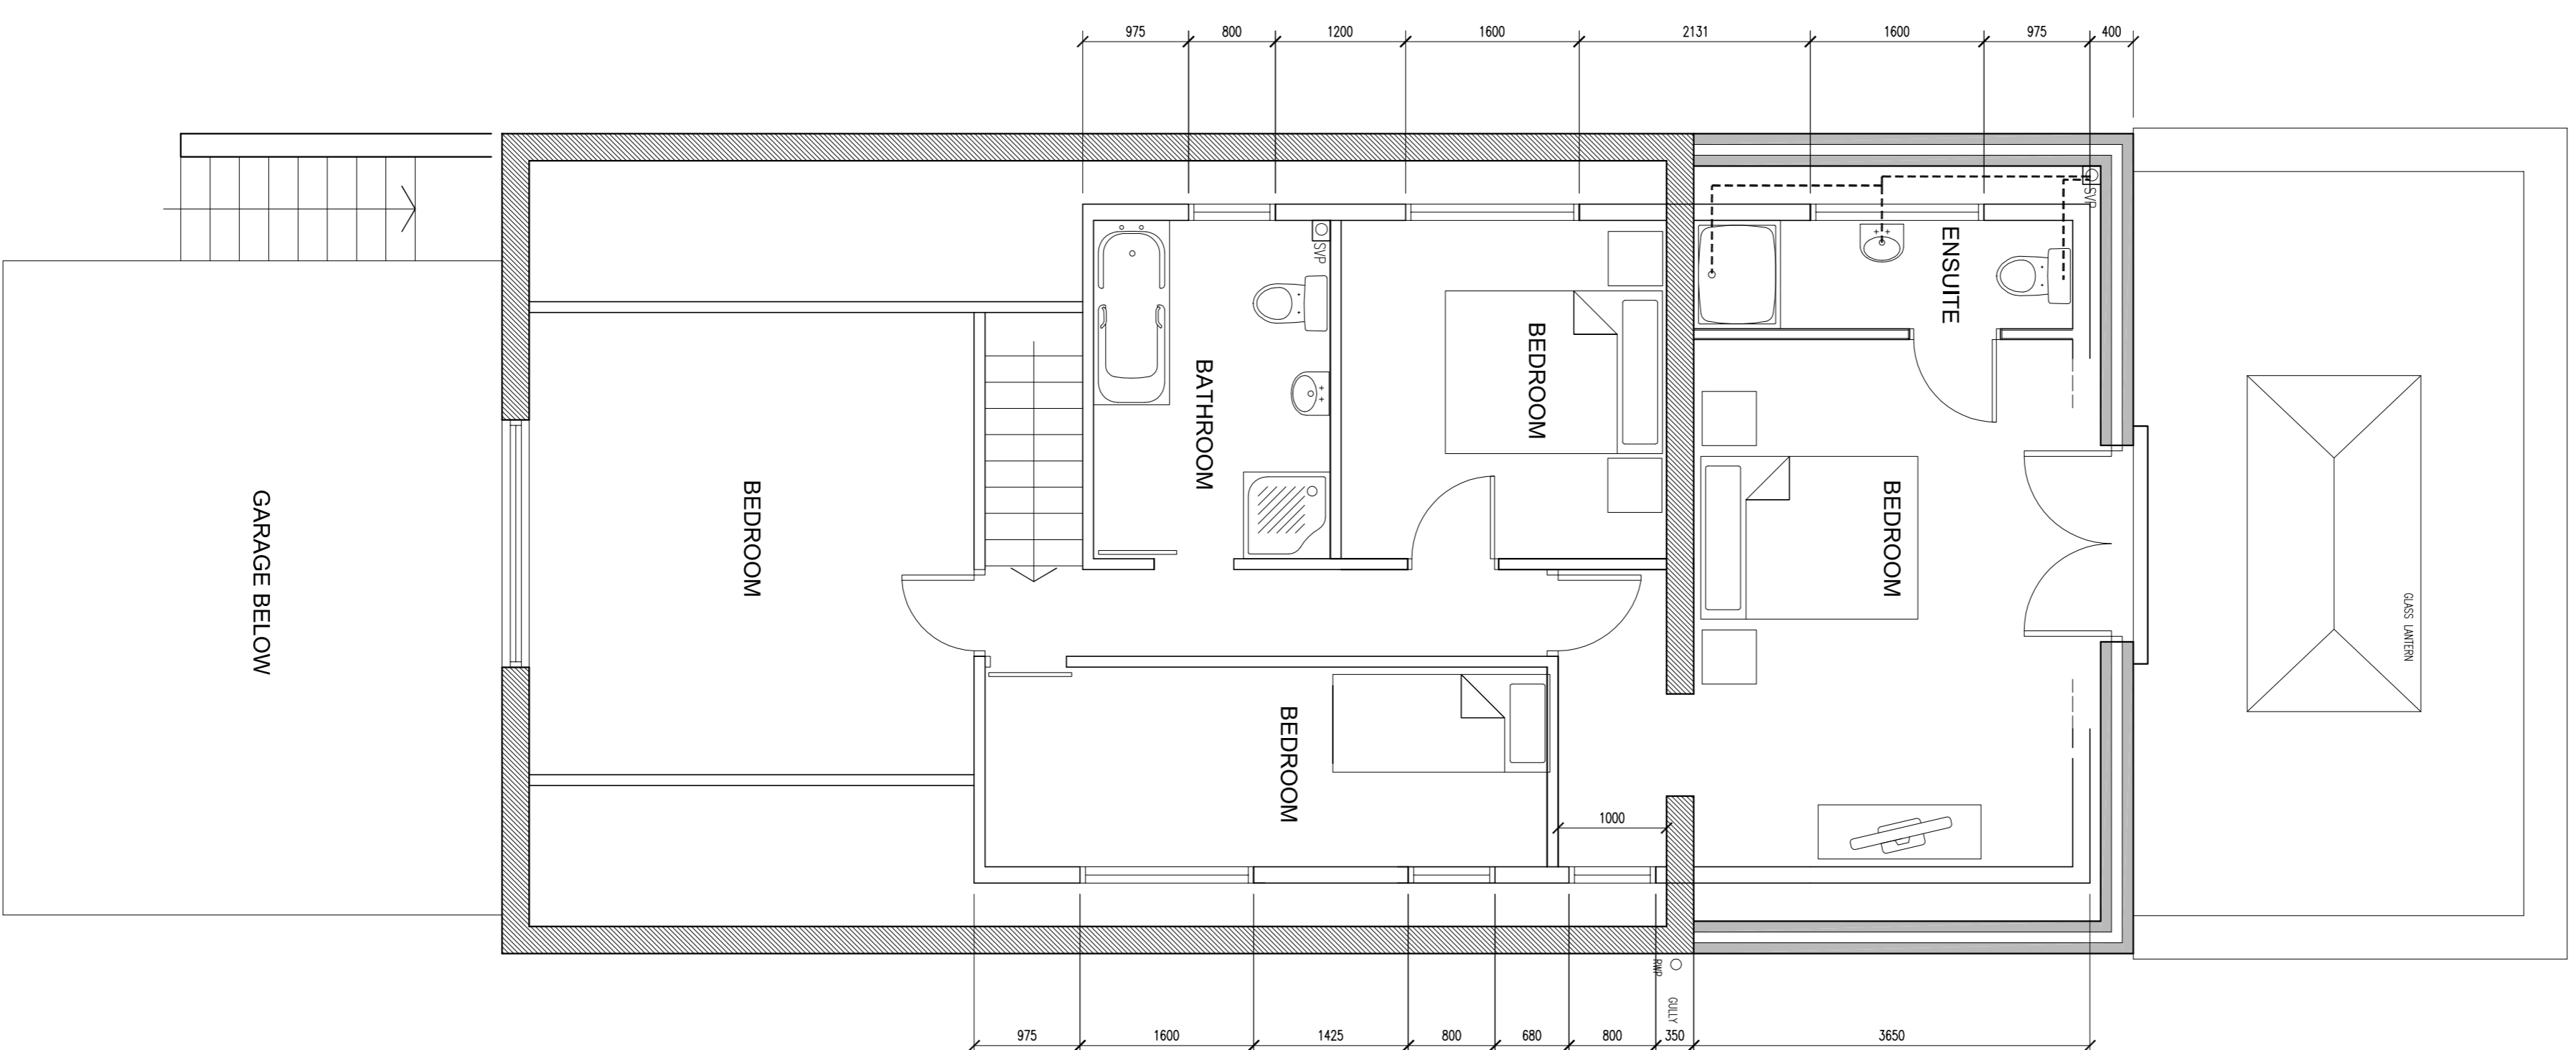


FIRST FLOOR

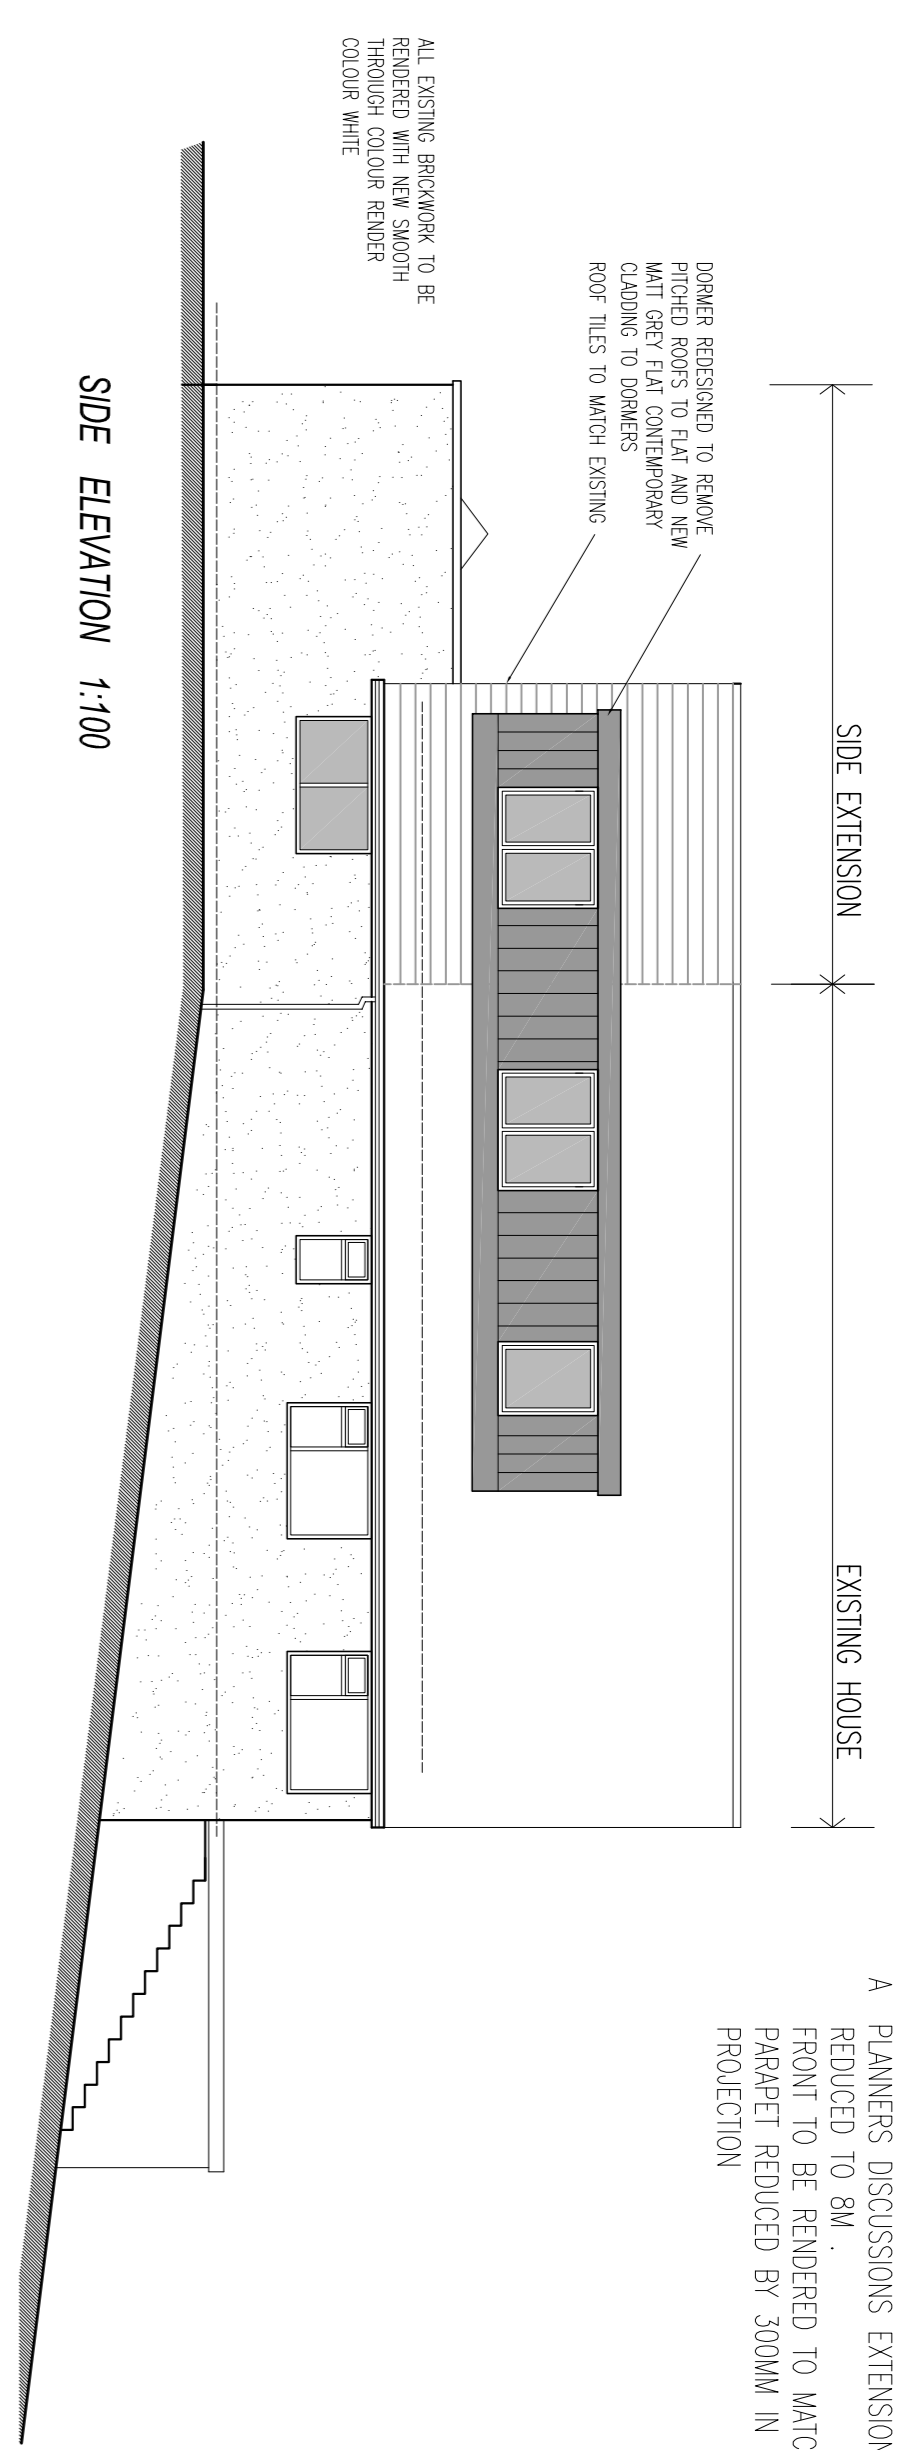


SIDE ELEVATION 1:100

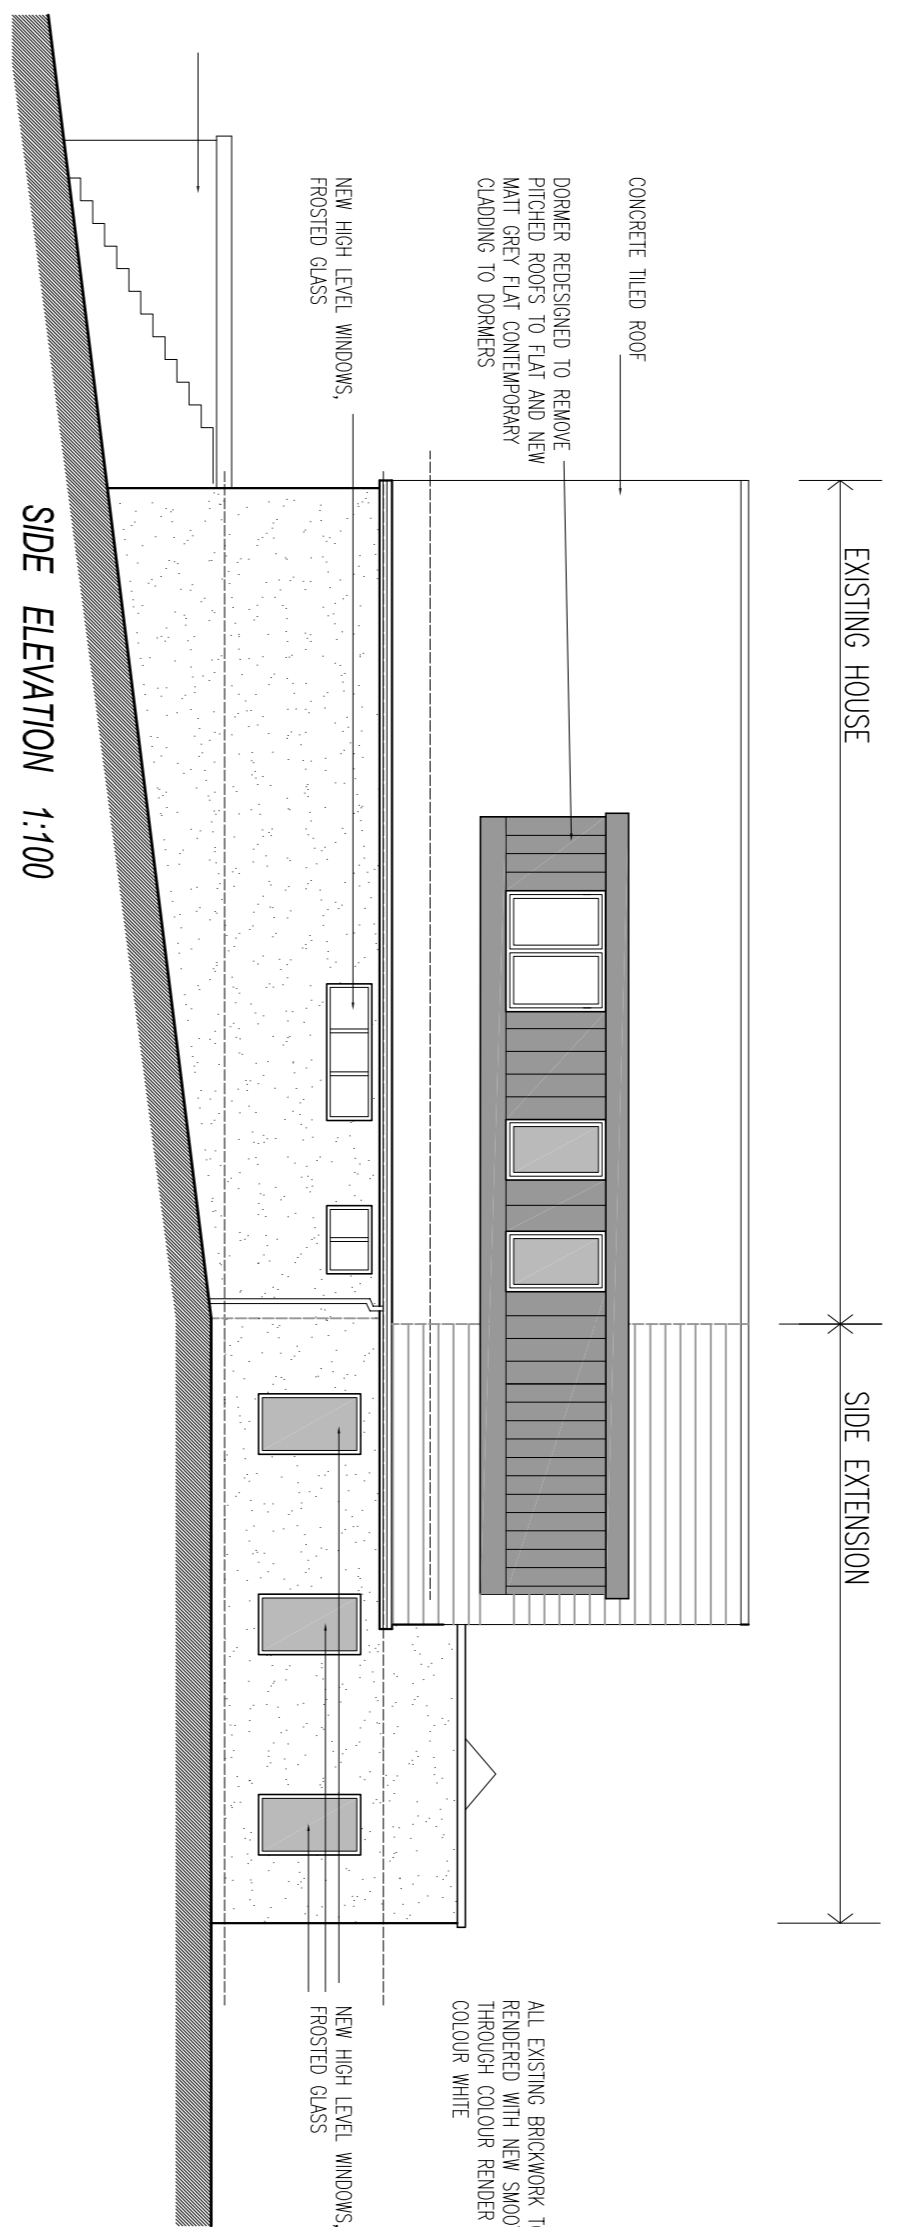


SIDE ELEVATION 1:100

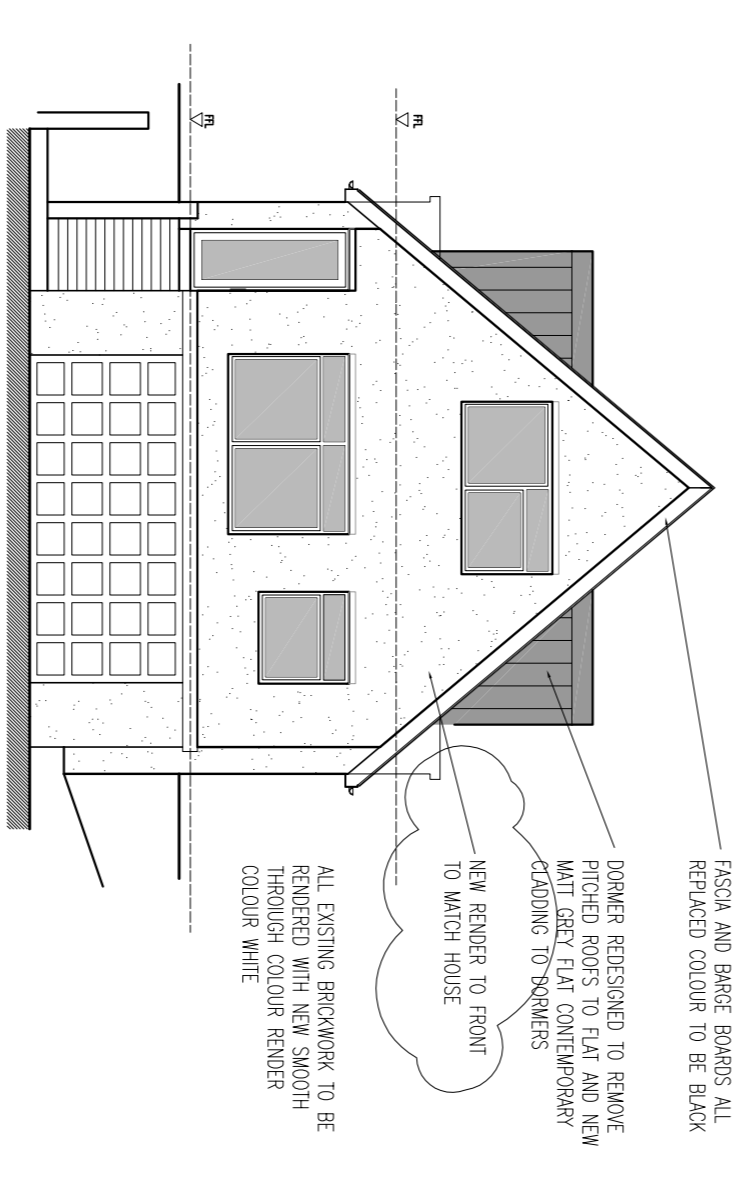

FRONT ELEVATION 1:100

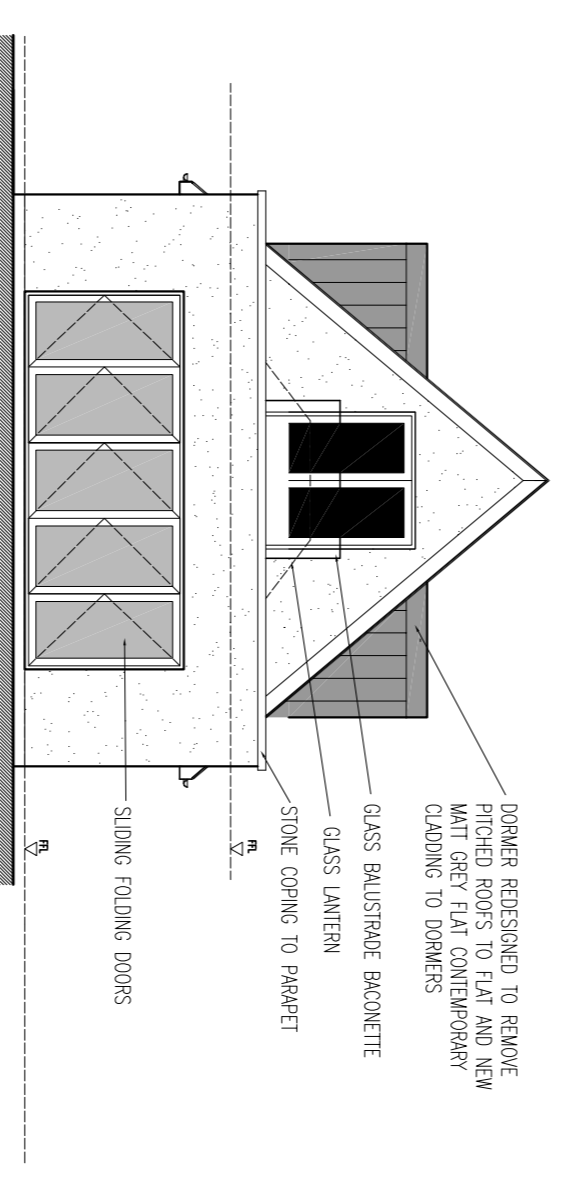

REAR ELEVATION 1:100

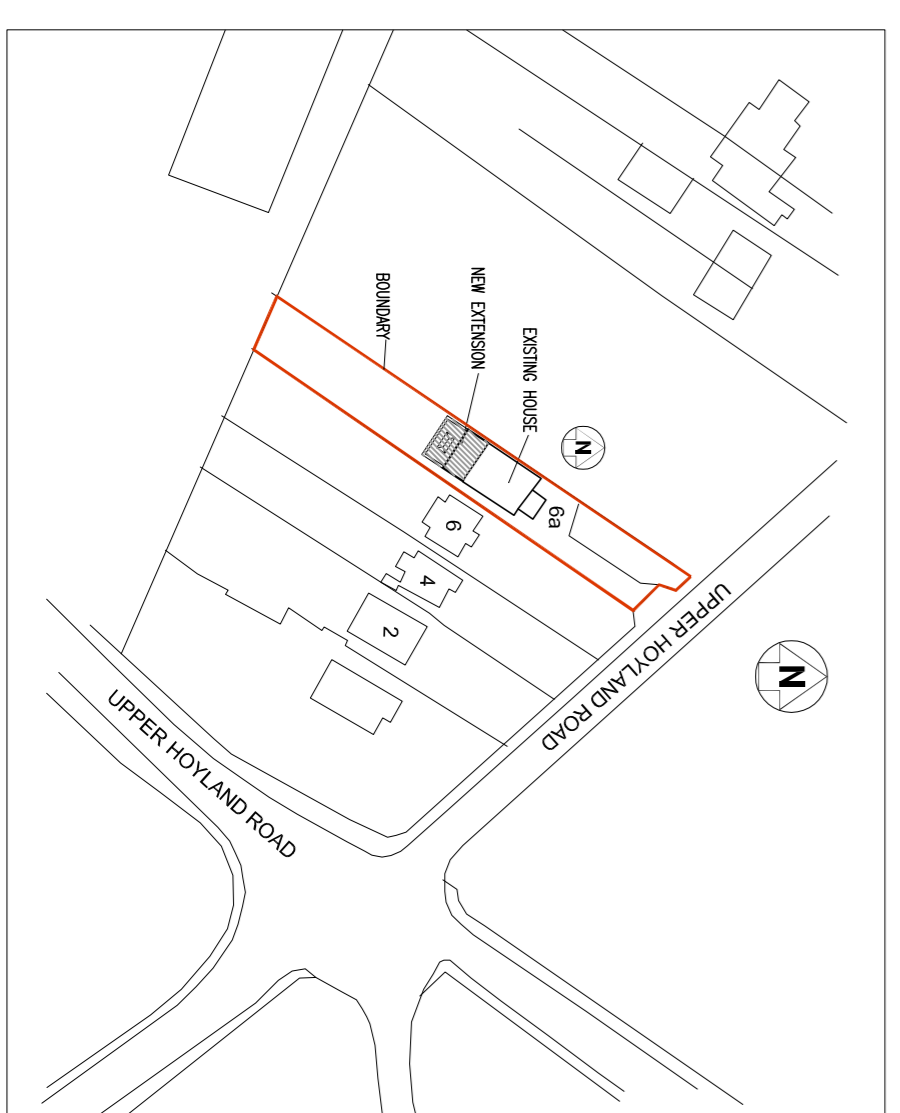

LOCATION PLAN 1:1250

PETER AND KATHERINE GRAVES		Client
6A UPPER HOTLAND ROAD, BARNSELEY		Job
PROPOSED REAR EXTENSION		
PROPOSED PLANS, ELEVATIONS		
LOCATION PLAN		Title
DRAWN	CHECKED	DATE
		JAN 18
REVISION	DRAWING STATUS	SCALE
A		A3 ISSUE: A1 ISSUE: 1:100 1:50
		DRAWING NUMBER
		1000-02

© COPYRIGHT EXISTS ON THESE DESIGN AND INFORMATION SHOWN ON THIS DRAWING. The Contractor must verify all dimensions on the before making stop drawings.