



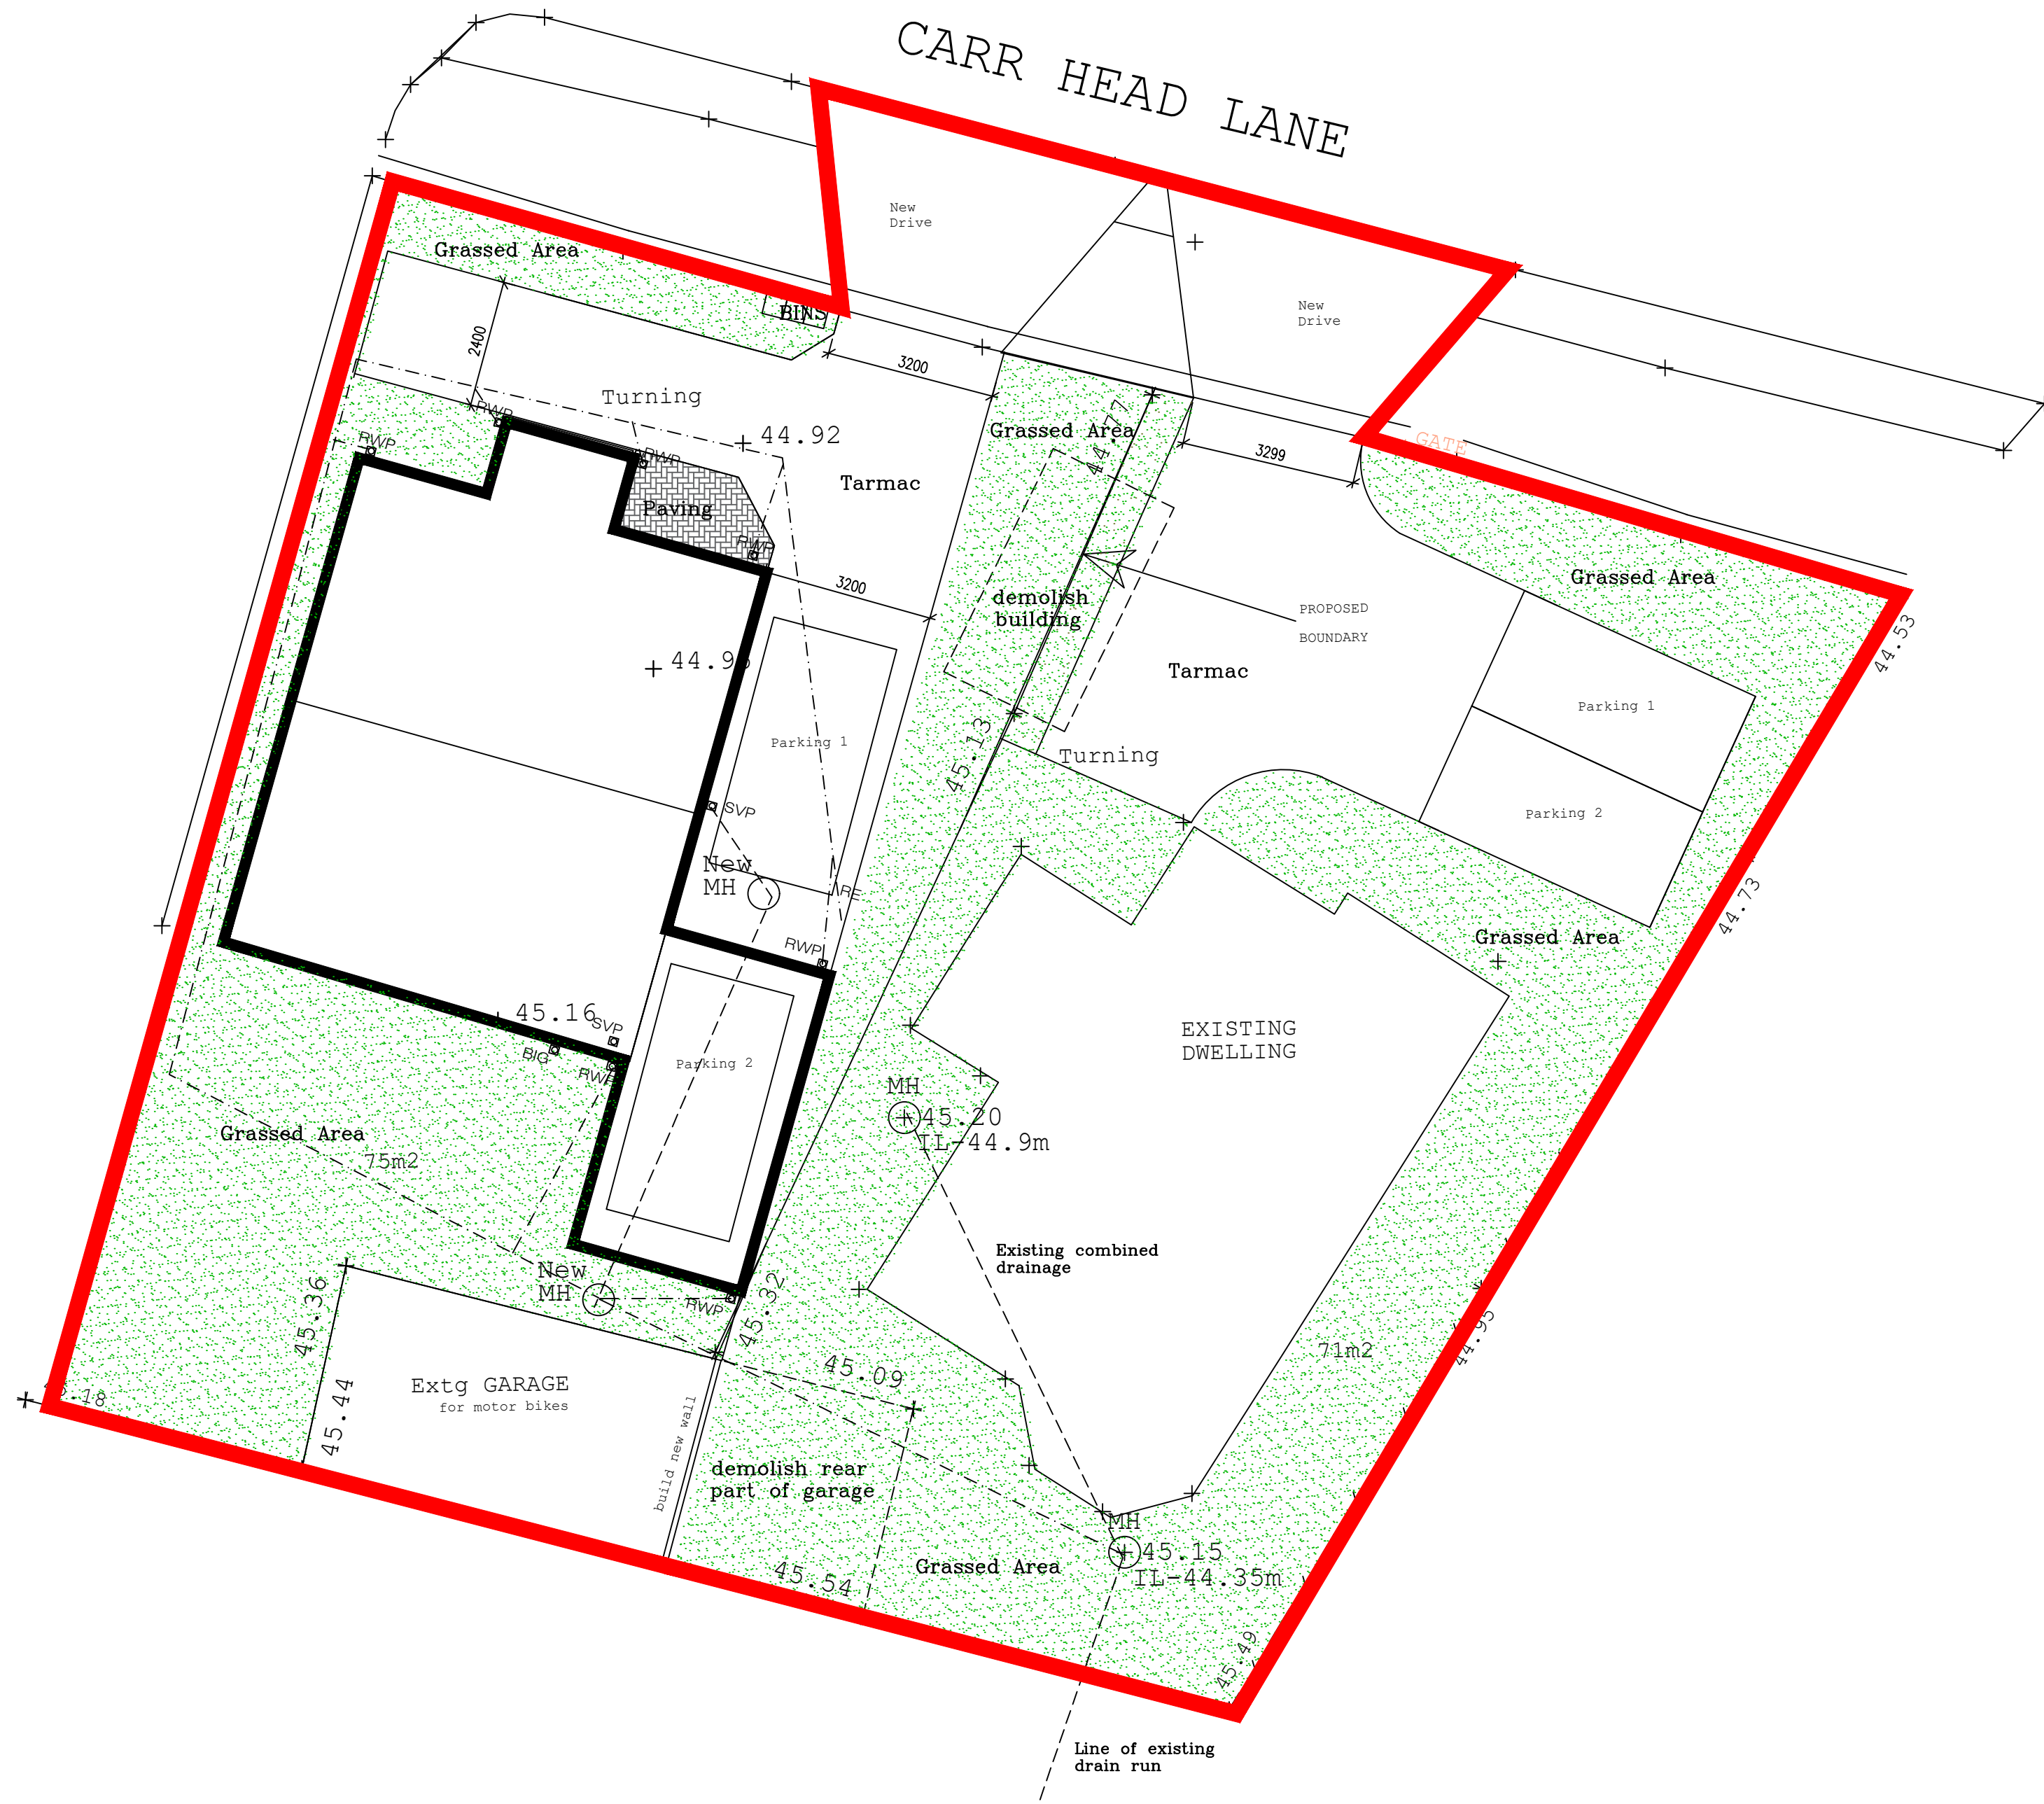

FOR PLANNING PURPOSES ONLY
NOT TO BE USED FOR CONSTRUCTION

REVISION	DATE	DESCRIPTION
A	11/08/2023	Redline Boundary amended at Planners request

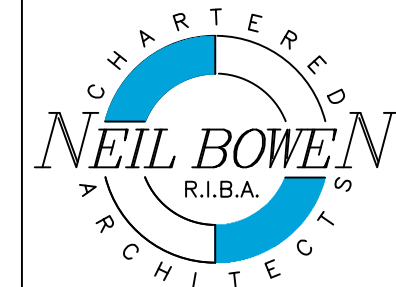

Office F7
Flexspace
Monckton Road
Wakefield, WF2 7AS
Email : neil@neilbowenarchitects.co.uk
Phone : 01924 380873

Date 12/07/2023

Project
Proposed New Dwelling at Homelea,
Carr Head Lane, Bolton Upon Dearne
S63 8DA for Mr T Howley & Miss V Shaw

A2

2465	Scale
A	1:100

Drawing
Proposed Site Plan

Drg No 2