





Front Elevation

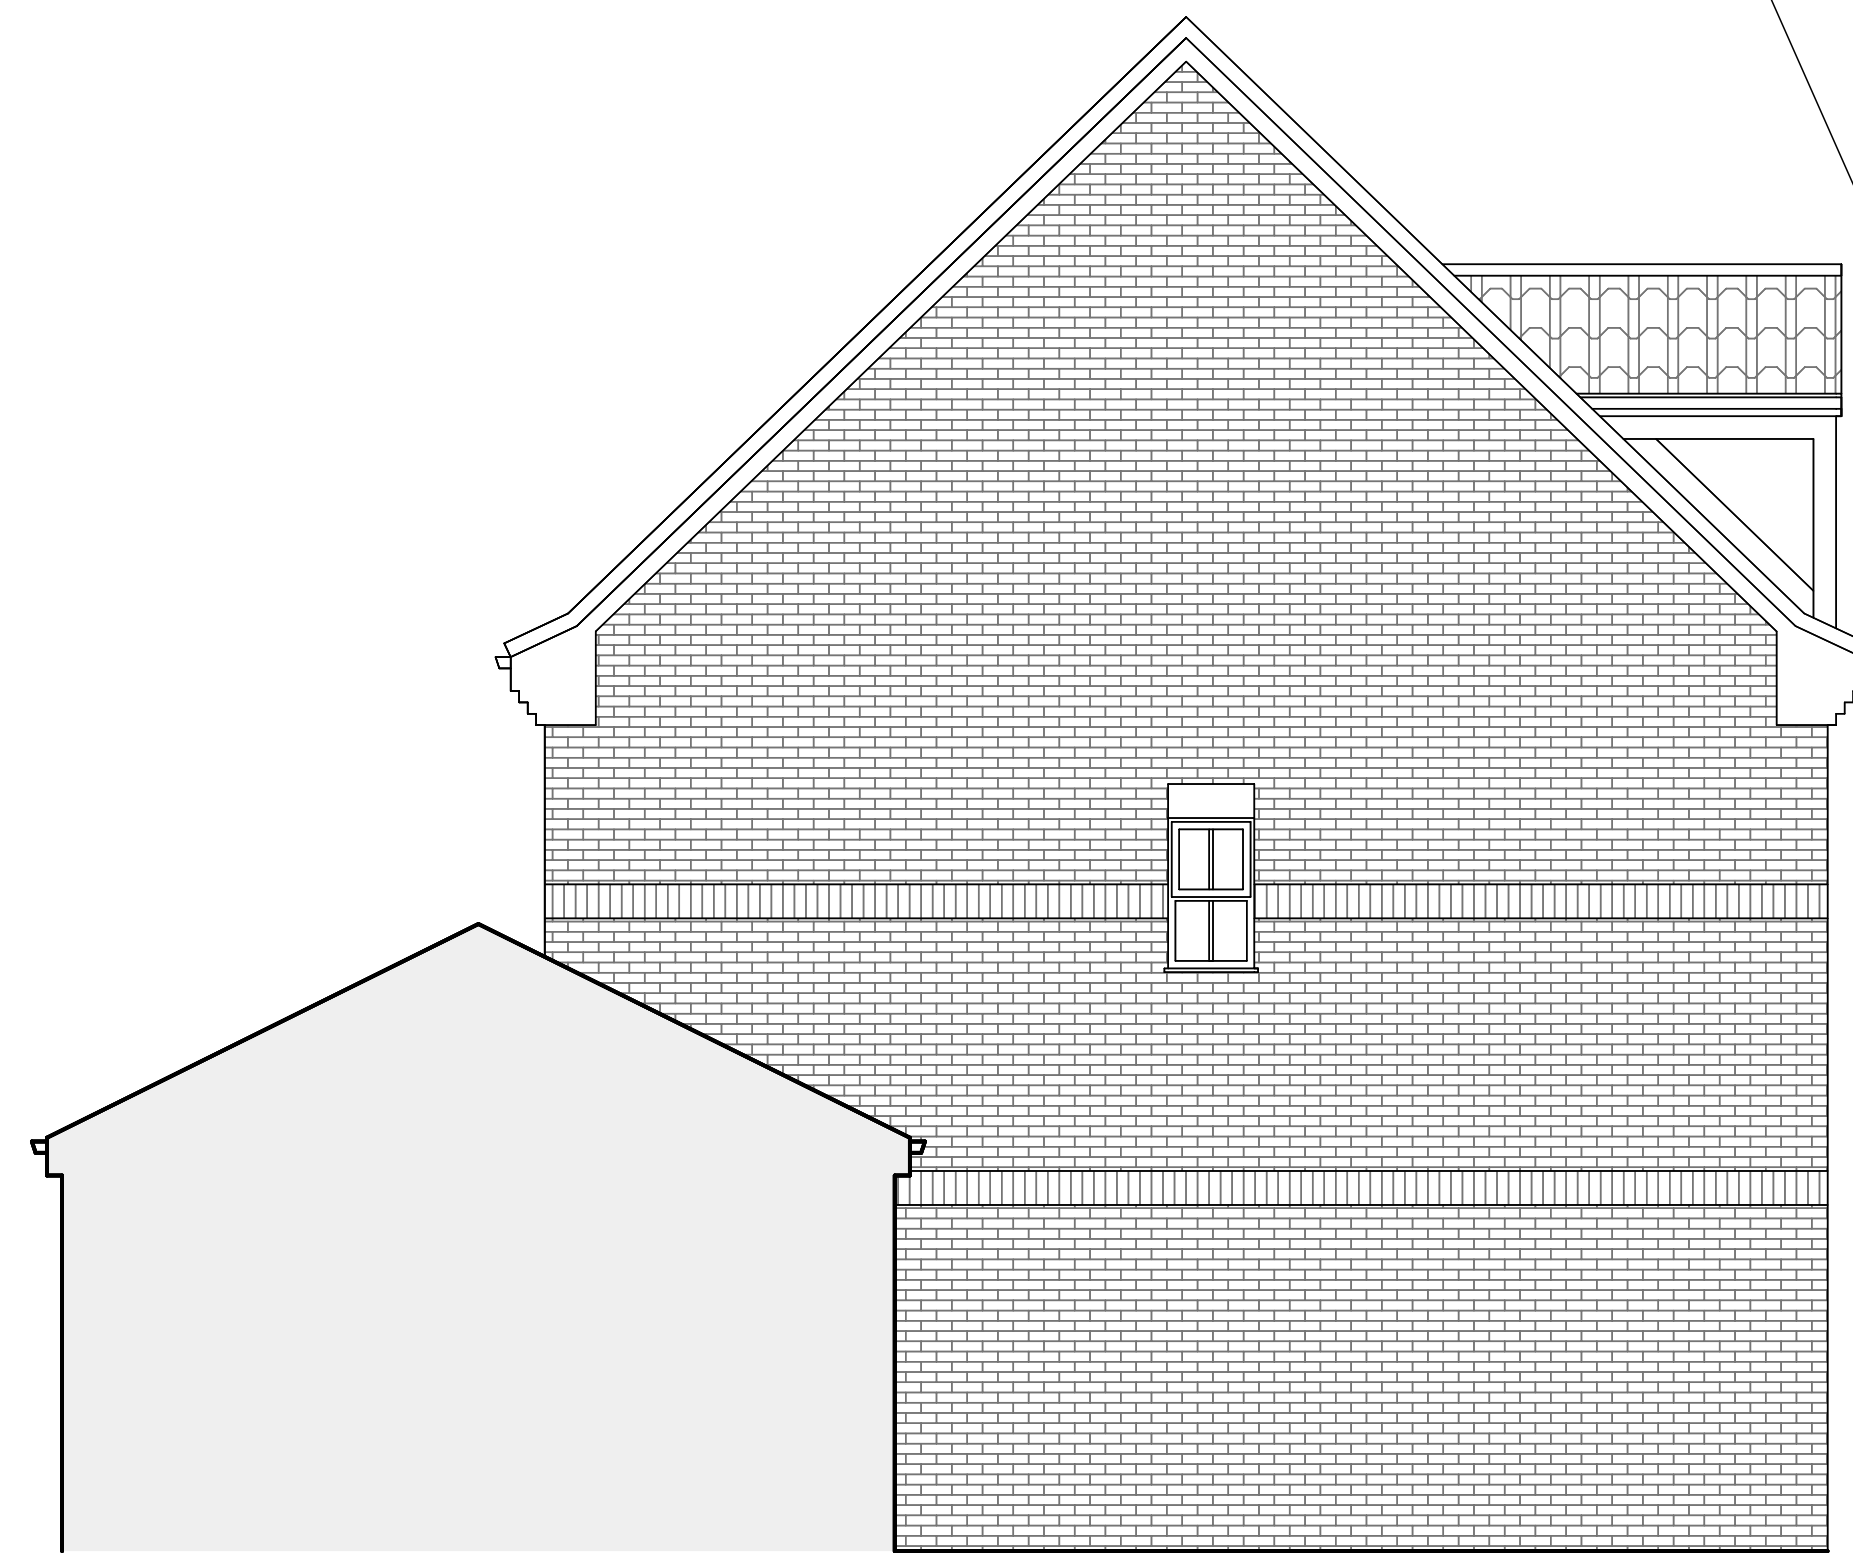


Side Elevation




Rear Elevation

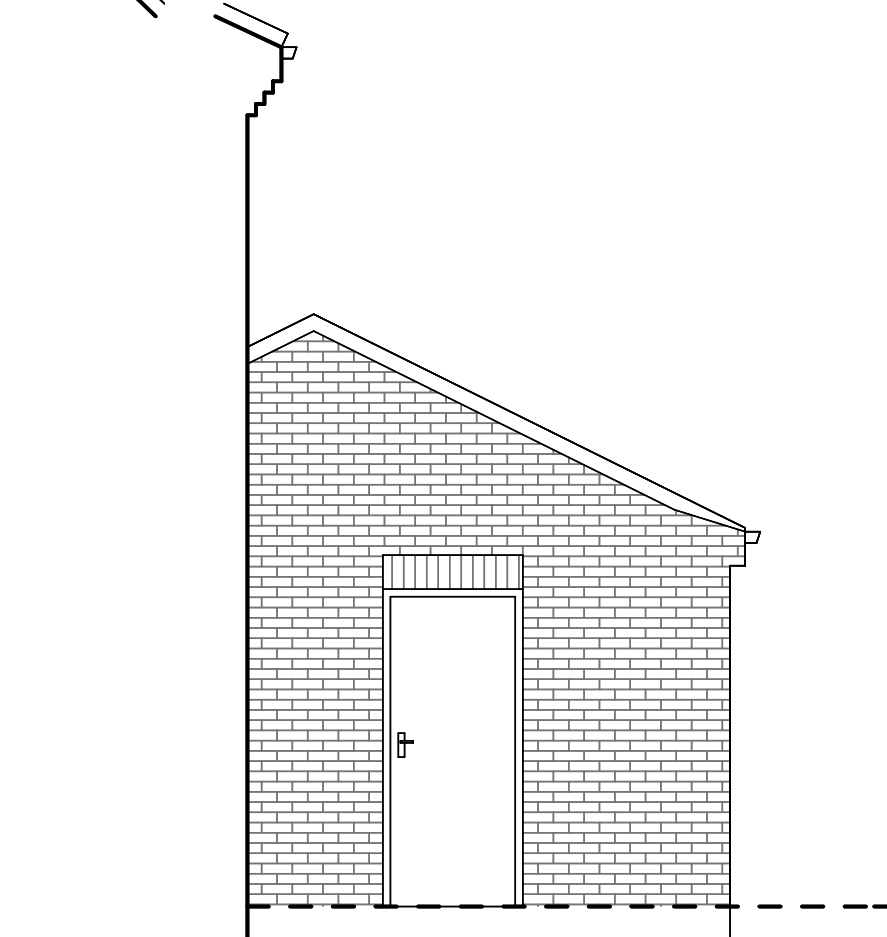

Side Elevation

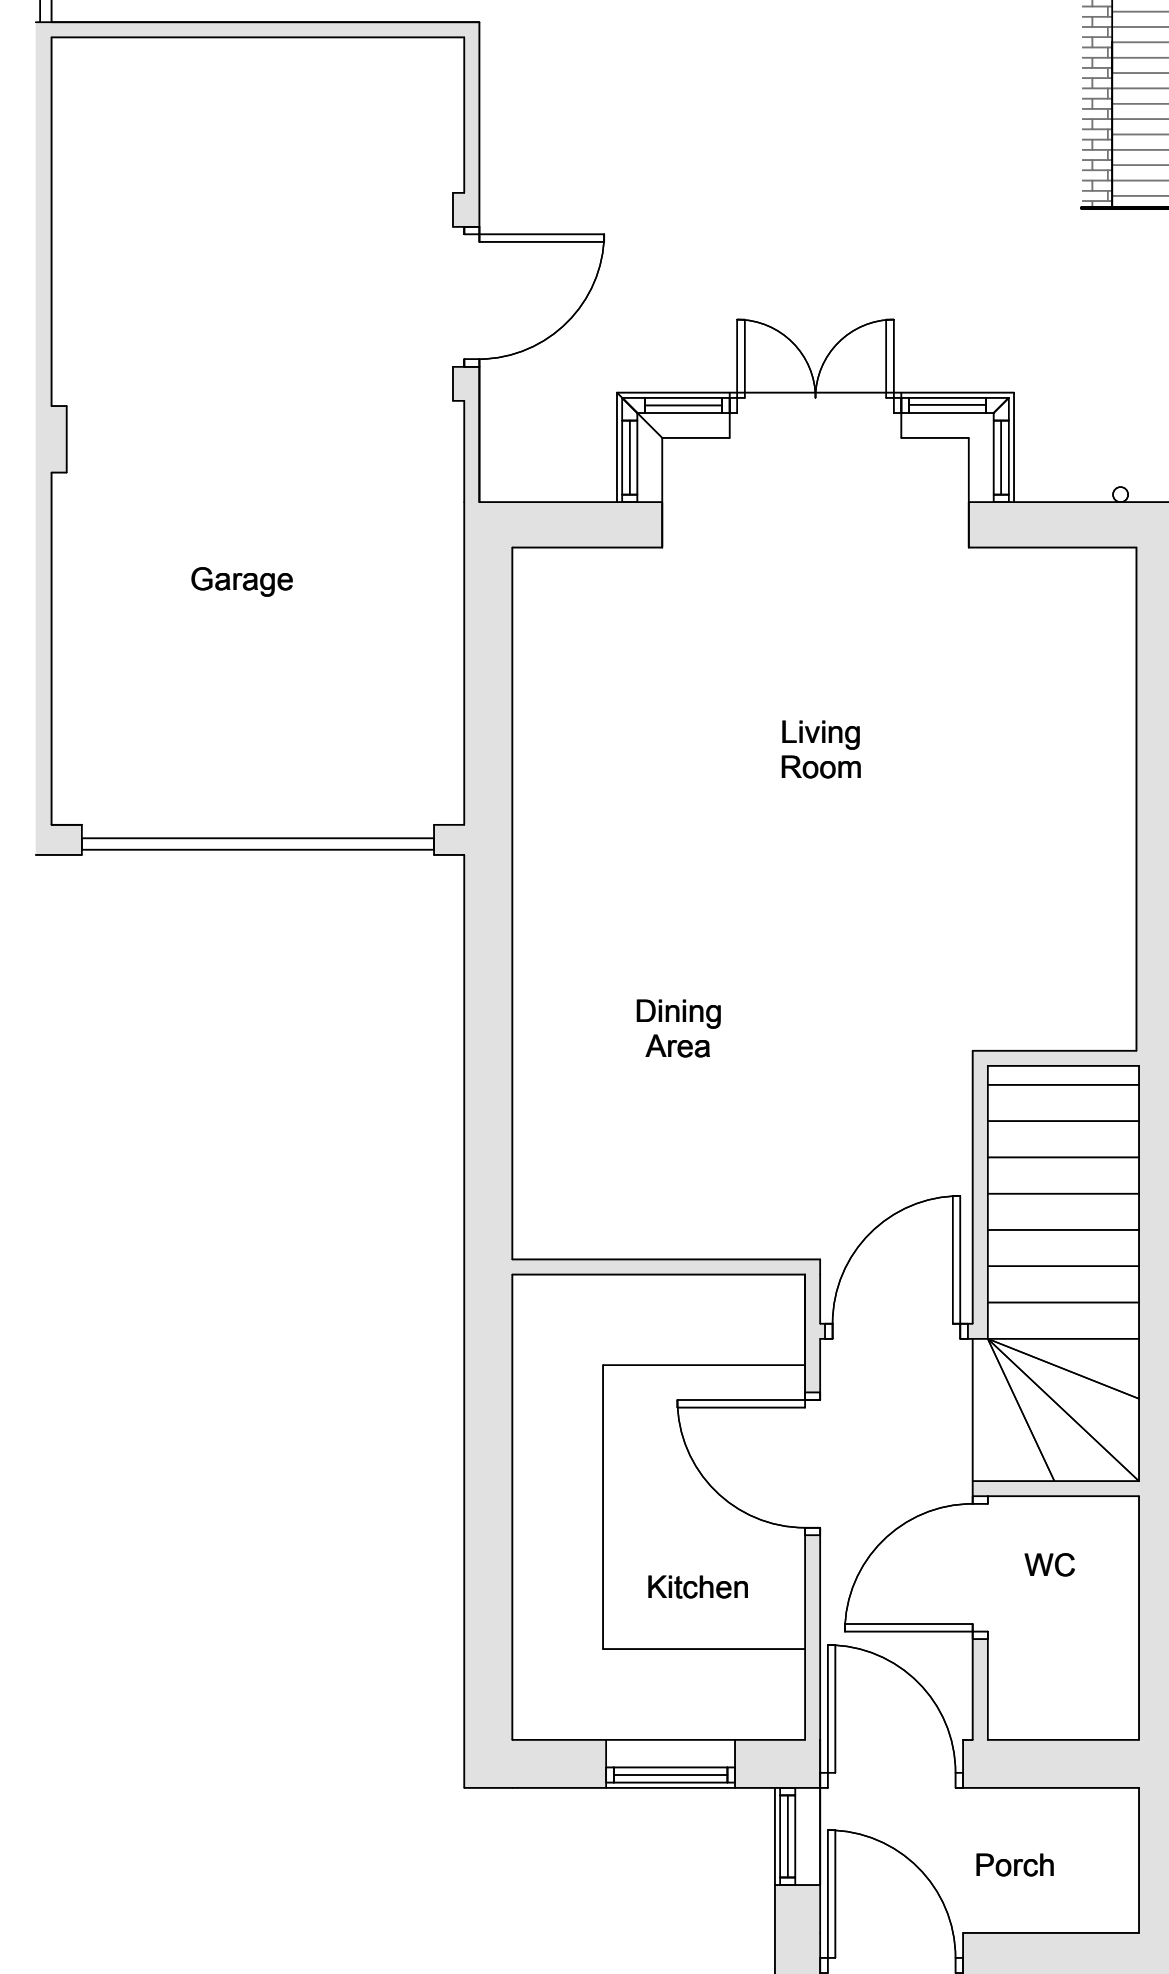


Ground Floor Plan

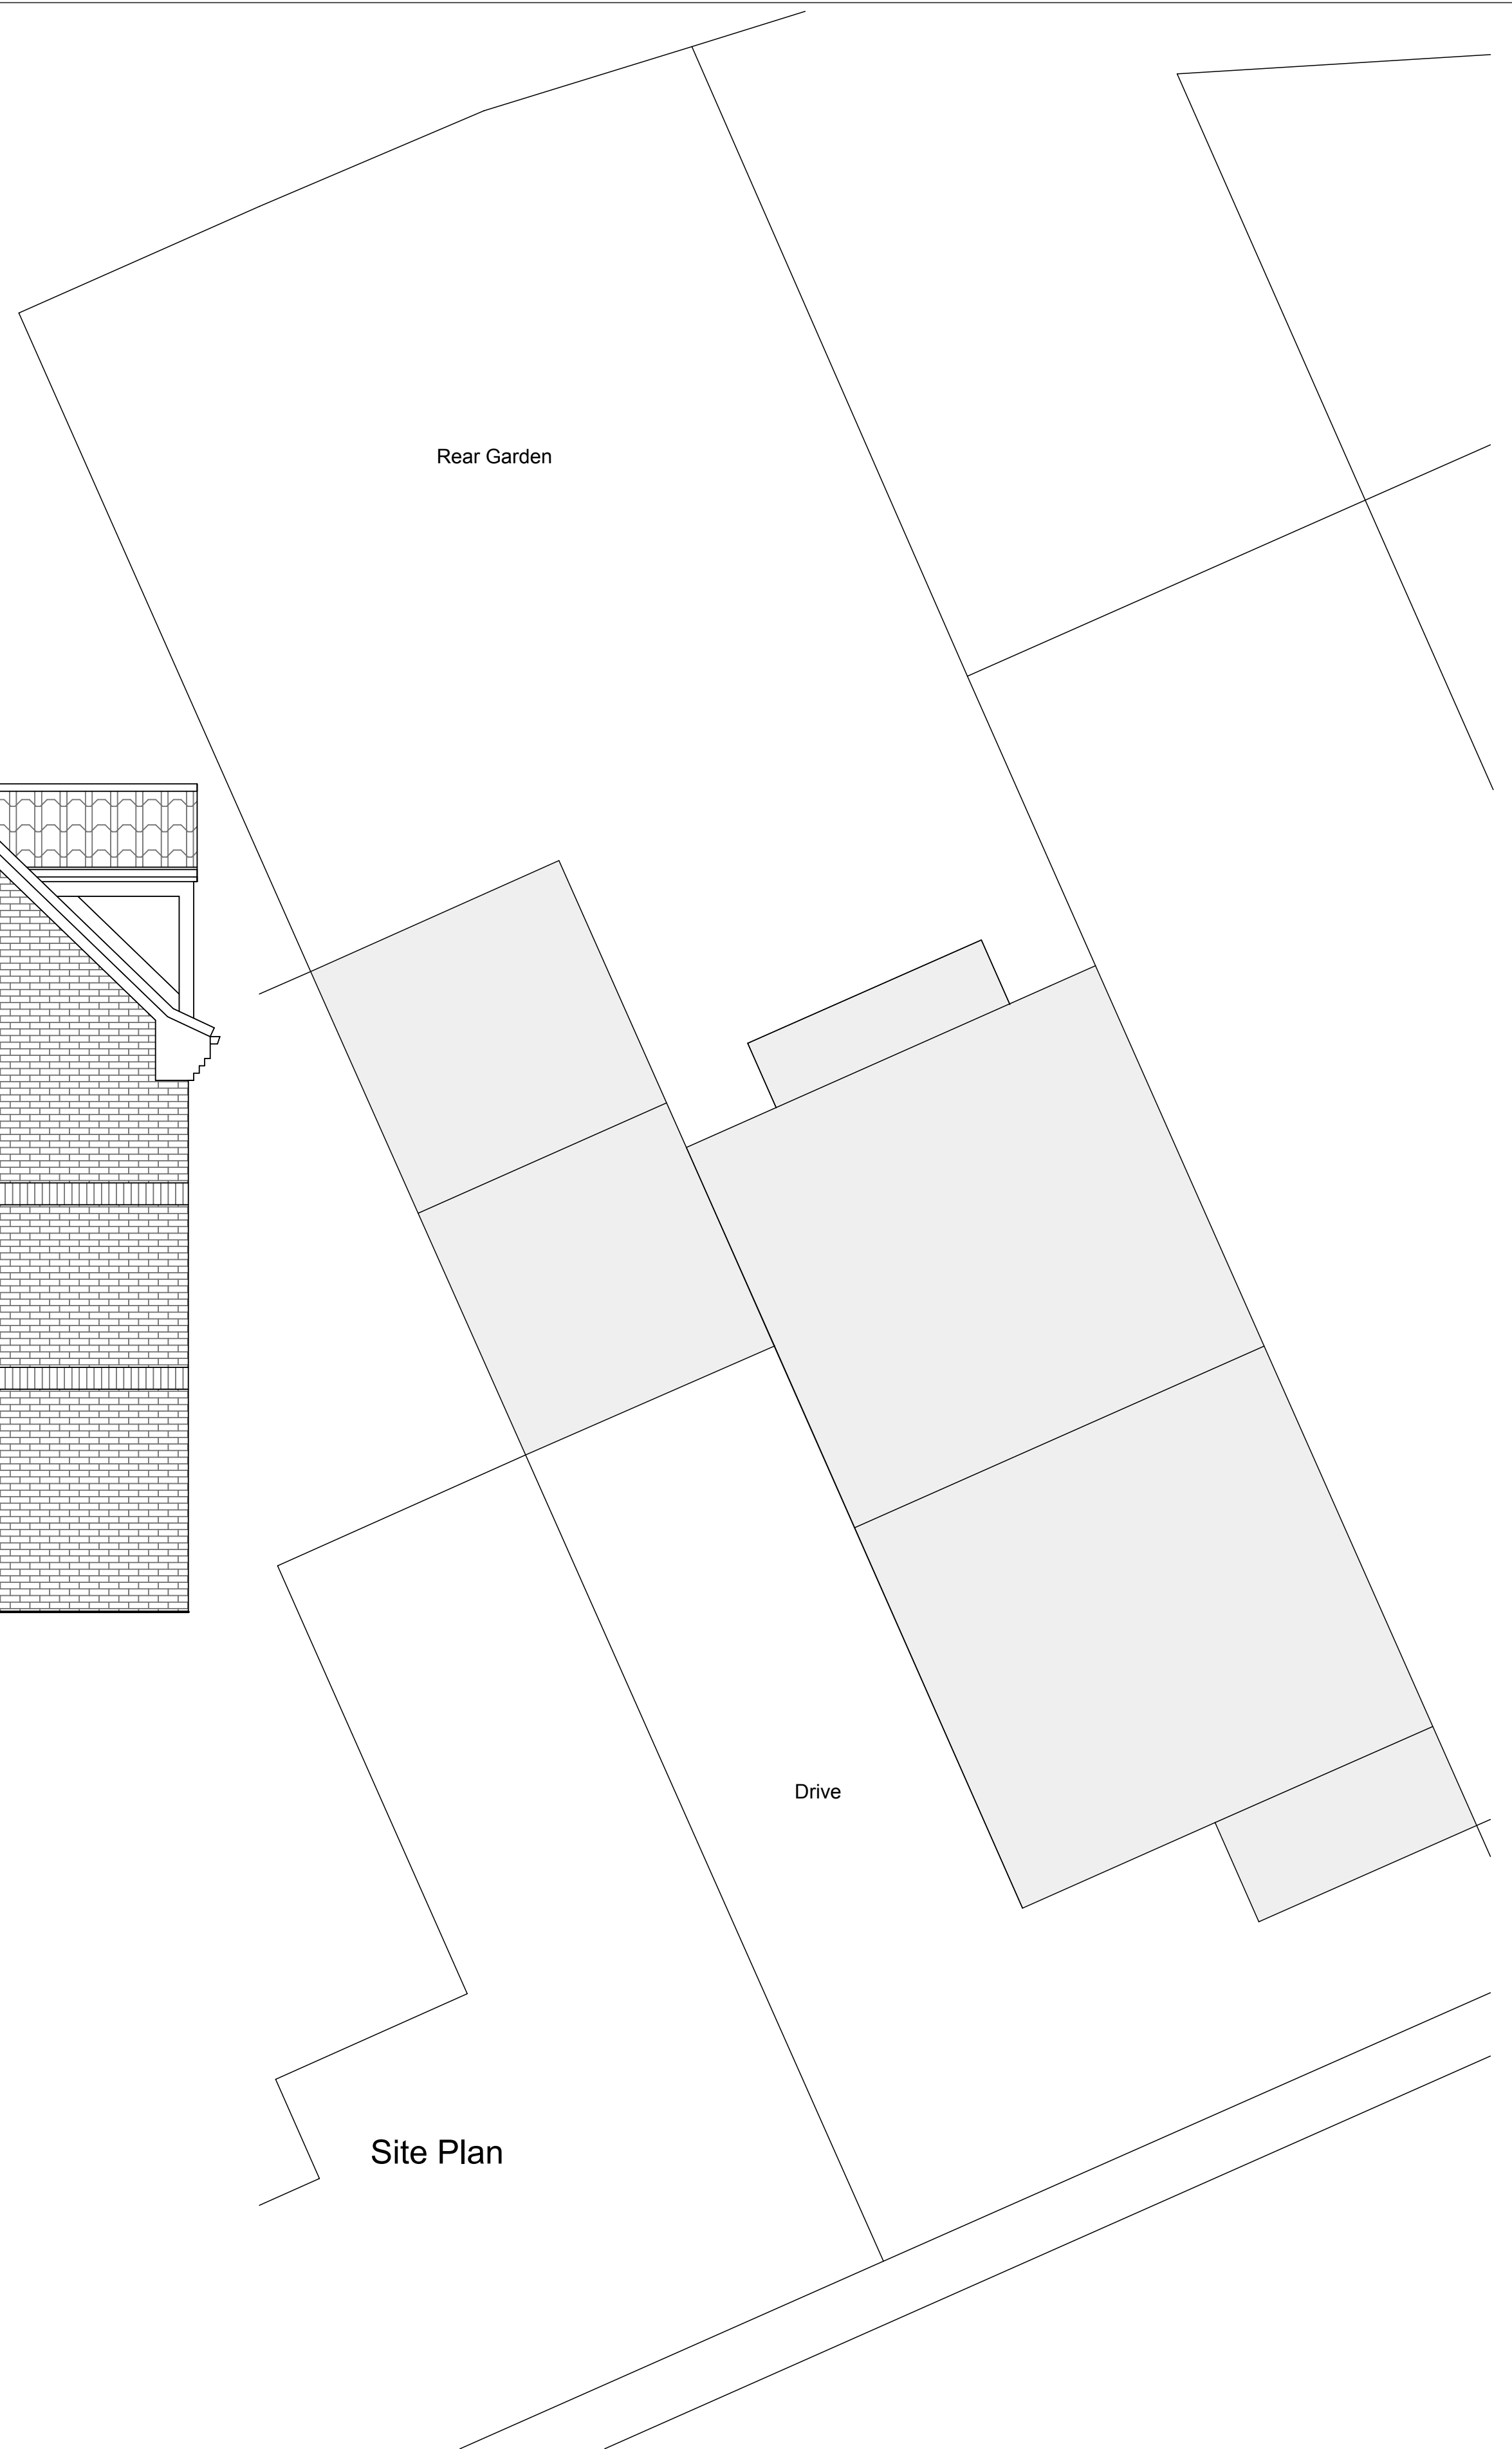

Site Plan

Date	Revision	Rev No.

© Dsign House Architecture Limited - 0113 240 0012

Project Partial Garage Conversion & Extension to 21 Roebuck Ridge Jump, Barnsley S74 0LU	Drawing Description Existing Plans and Elevations	Scale 1:50 @A1	Date Sep 18	
	Client Mr & Mrs Denton	Drawing No. 185-01		