




EAST ELEVATION

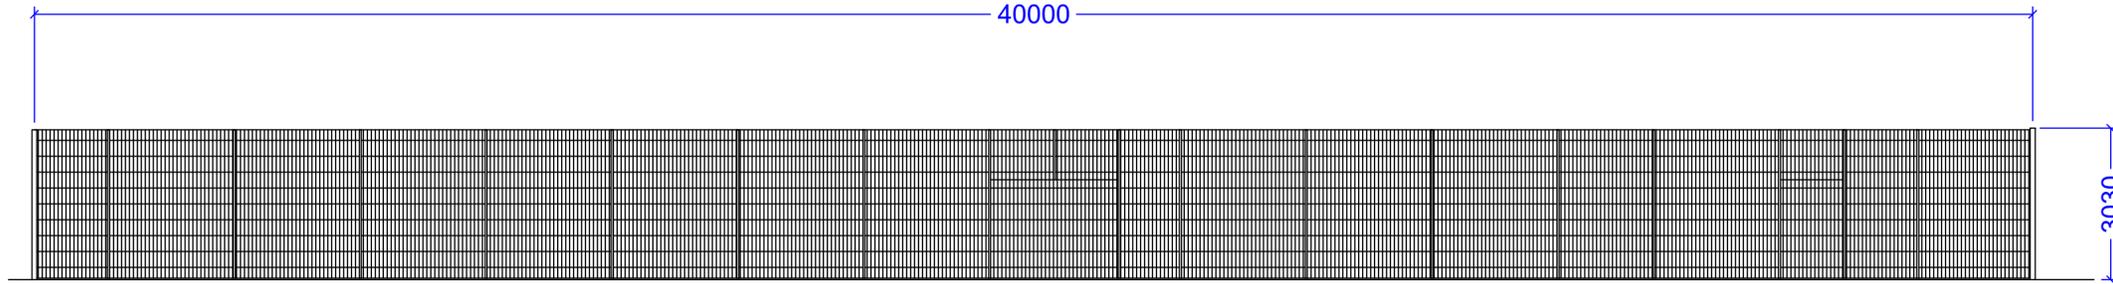


SOUTH ELEVATION

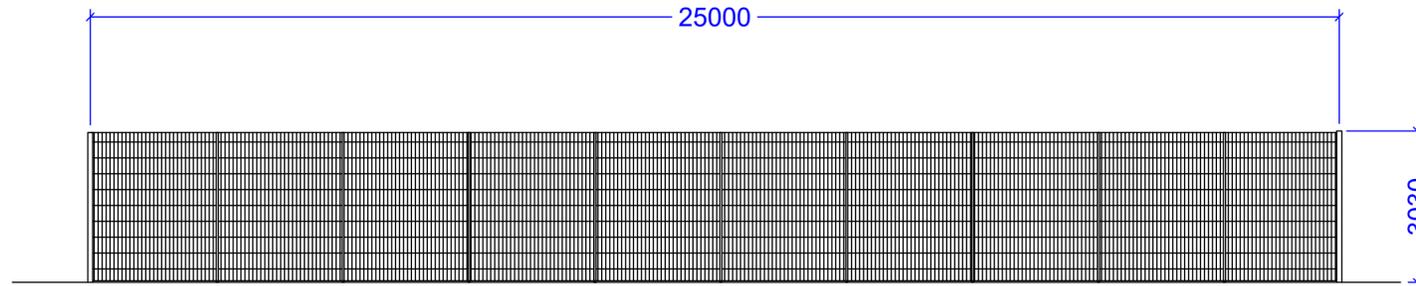

WEST ELEVATION

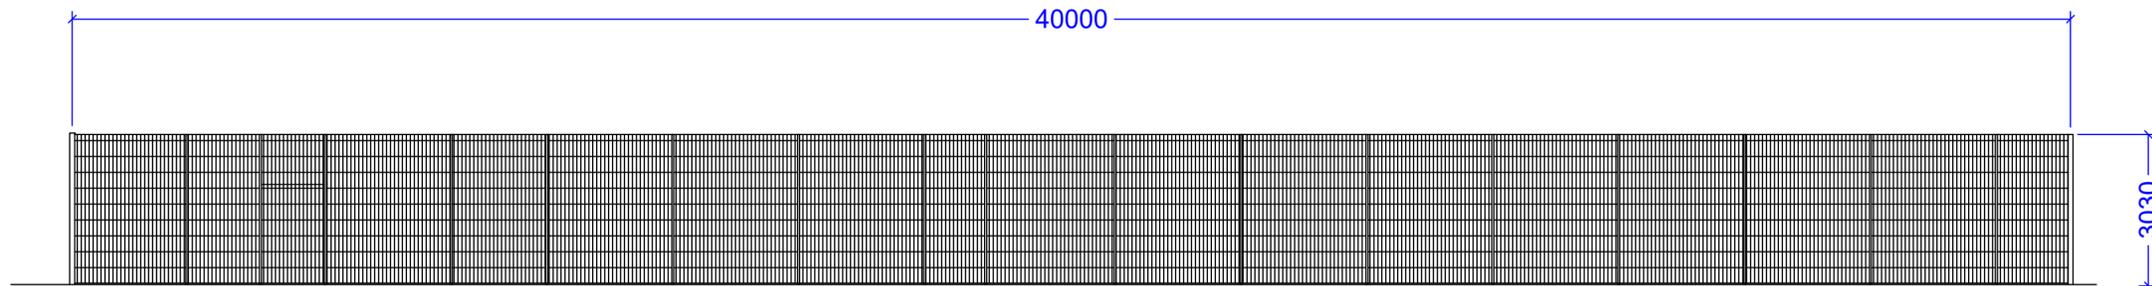

NORTH ELEVATION

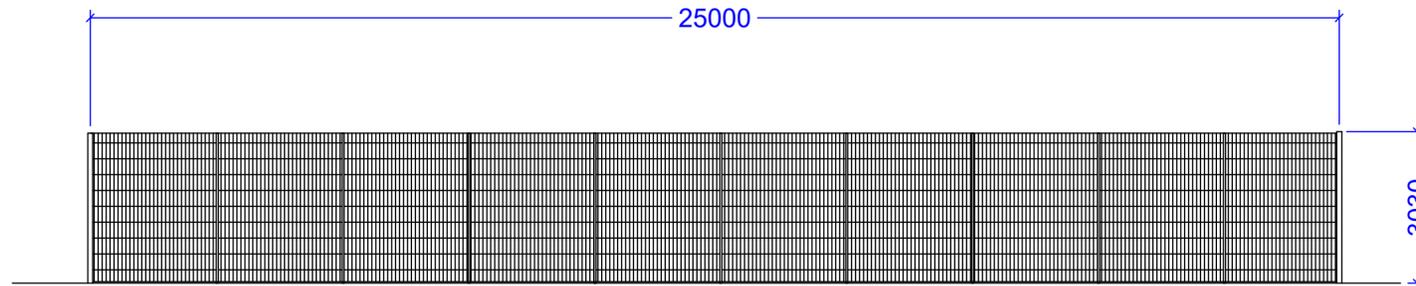

TITLE:-
ELEVATIONS

PROJECT TITLE :-
Thurgoland Primary School - Multi Use Games Area
6 Halifax Rd, Thurgoland, Sheffield S35 7AL

ALL DIMENSIONS ARE MILLIMETRES
GENERAL TOLERANCES FOR SETTING OUT ± 5mm

REV. --	DATE:- 2025	MASS IN kg	CONTRACT No.
	DRAWN:- D.A	N/A	2158
REV. --	CHECKED:- D.A	PROJECTION	DRAWING No.
DATE / REV.	SCALE:- 1:200 @ a3	THIRD ANGLE	2158_P3