



1 GA Elevation - North Elevation
1 : 100

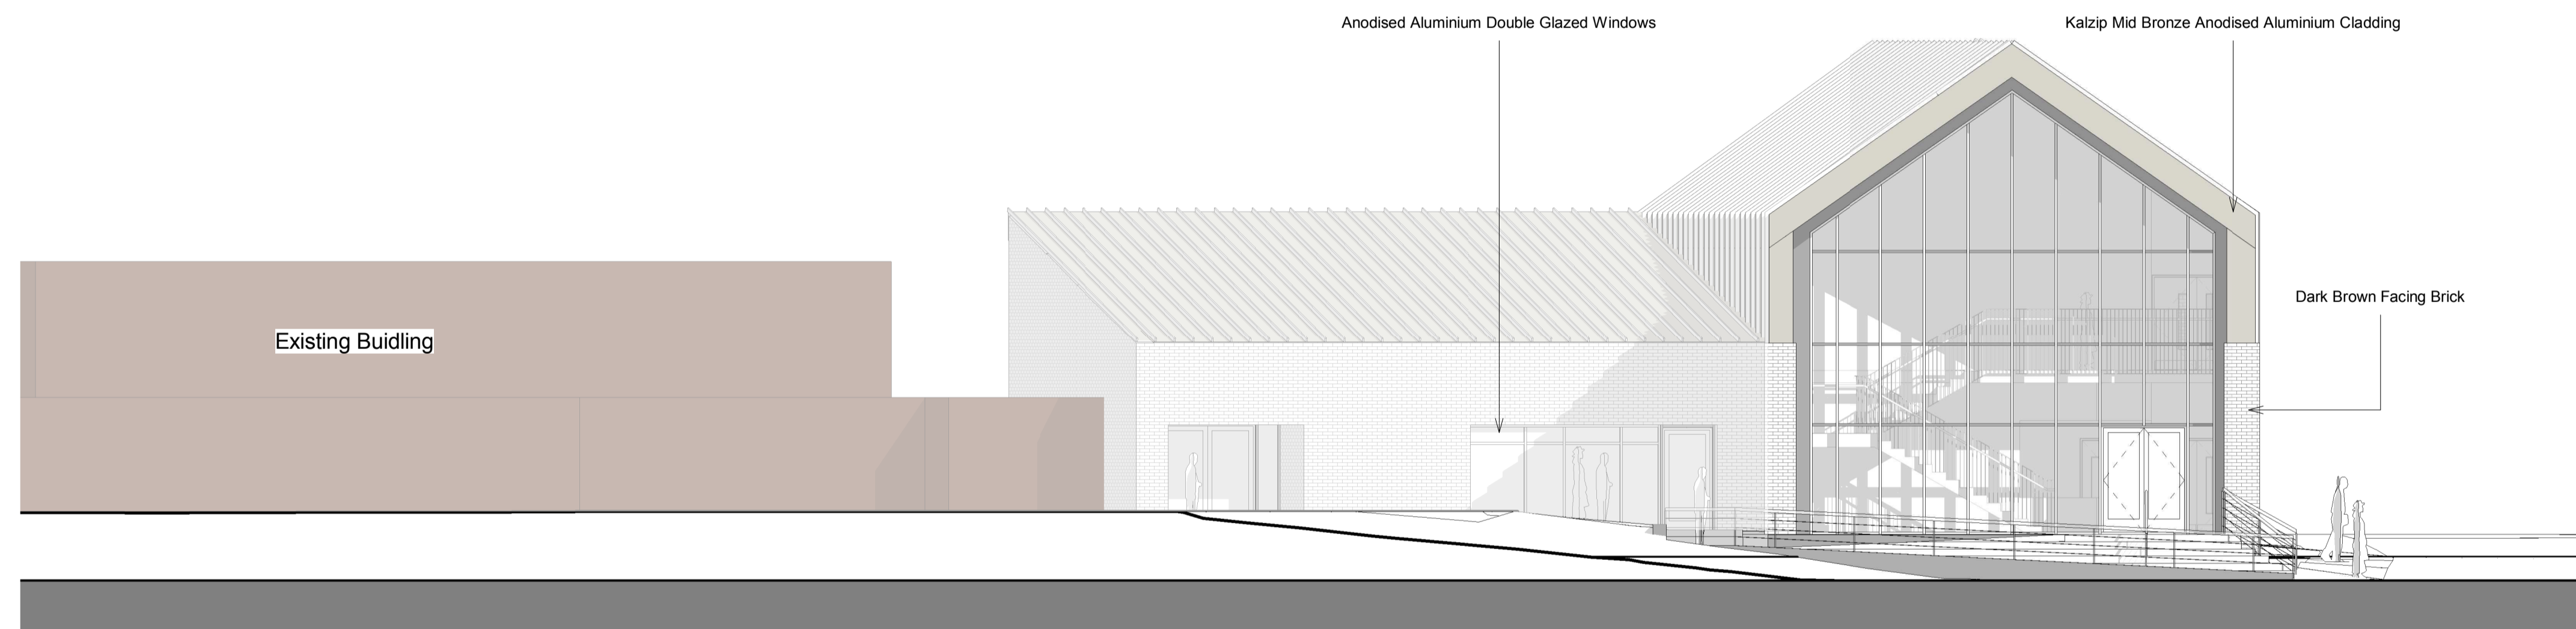

2 GA Elevation - East Elevation
1 : 100

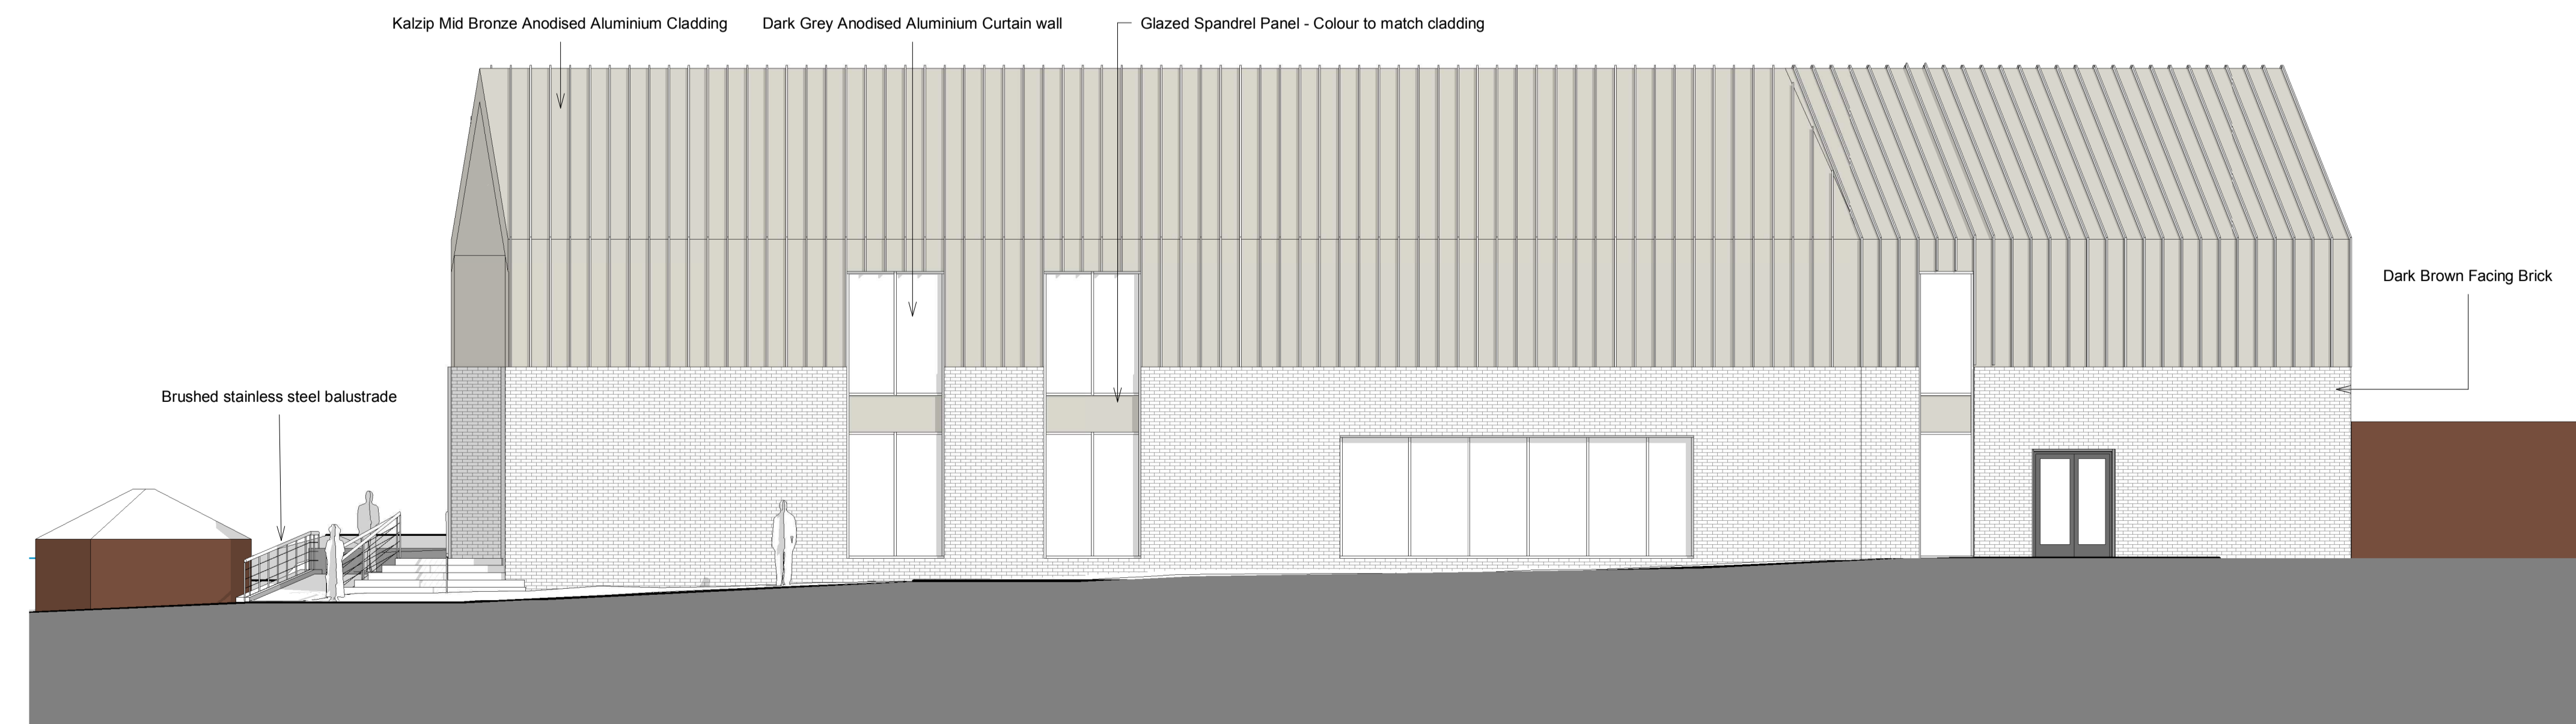

3 GA Elevation - South Elevation
1 : 100

SCALE 1 : 100
0 2 4 6

Rev	Description	Date	Dr by	App by
MS		02/28/17	RD	

AHR
AHR Architects Ltd
7 Brewery Place
Brewery Wharf
Leeds
LS10 1NE
United Kingdom

T +44(0)113 3858787
F +44(0)113 3858777
E leeds@ahr-global.com
www.ahr-global.com

client name	St John the Baptist CE (VA) Primary School, Penistone		
project	Phase 04 Junior School		
drawing	GA Elevations - Sheet 1		
computer file	C:\Revit\Projects\ENR\AHR-XX-ZZ-43-A-BLDG_matt.stephenson.rvt	plot date	
project number	2016.00082.000	scale	1 : 100 @A1
drawing number	PEN-AHR-XX-ZZ-DR-A-20-004	rev	issue status
			PLANNING

This drawing is to be read in conjunction with all related drawings. All dimensions must be checked and verified on site before commencing any work or producing shop drawings. The originator should be notified immediately of any discrepancy. This drawing is copyright and remains the property of AHR.