


Rev:	Description:	By:	Date:
------	--------------	-----	-------

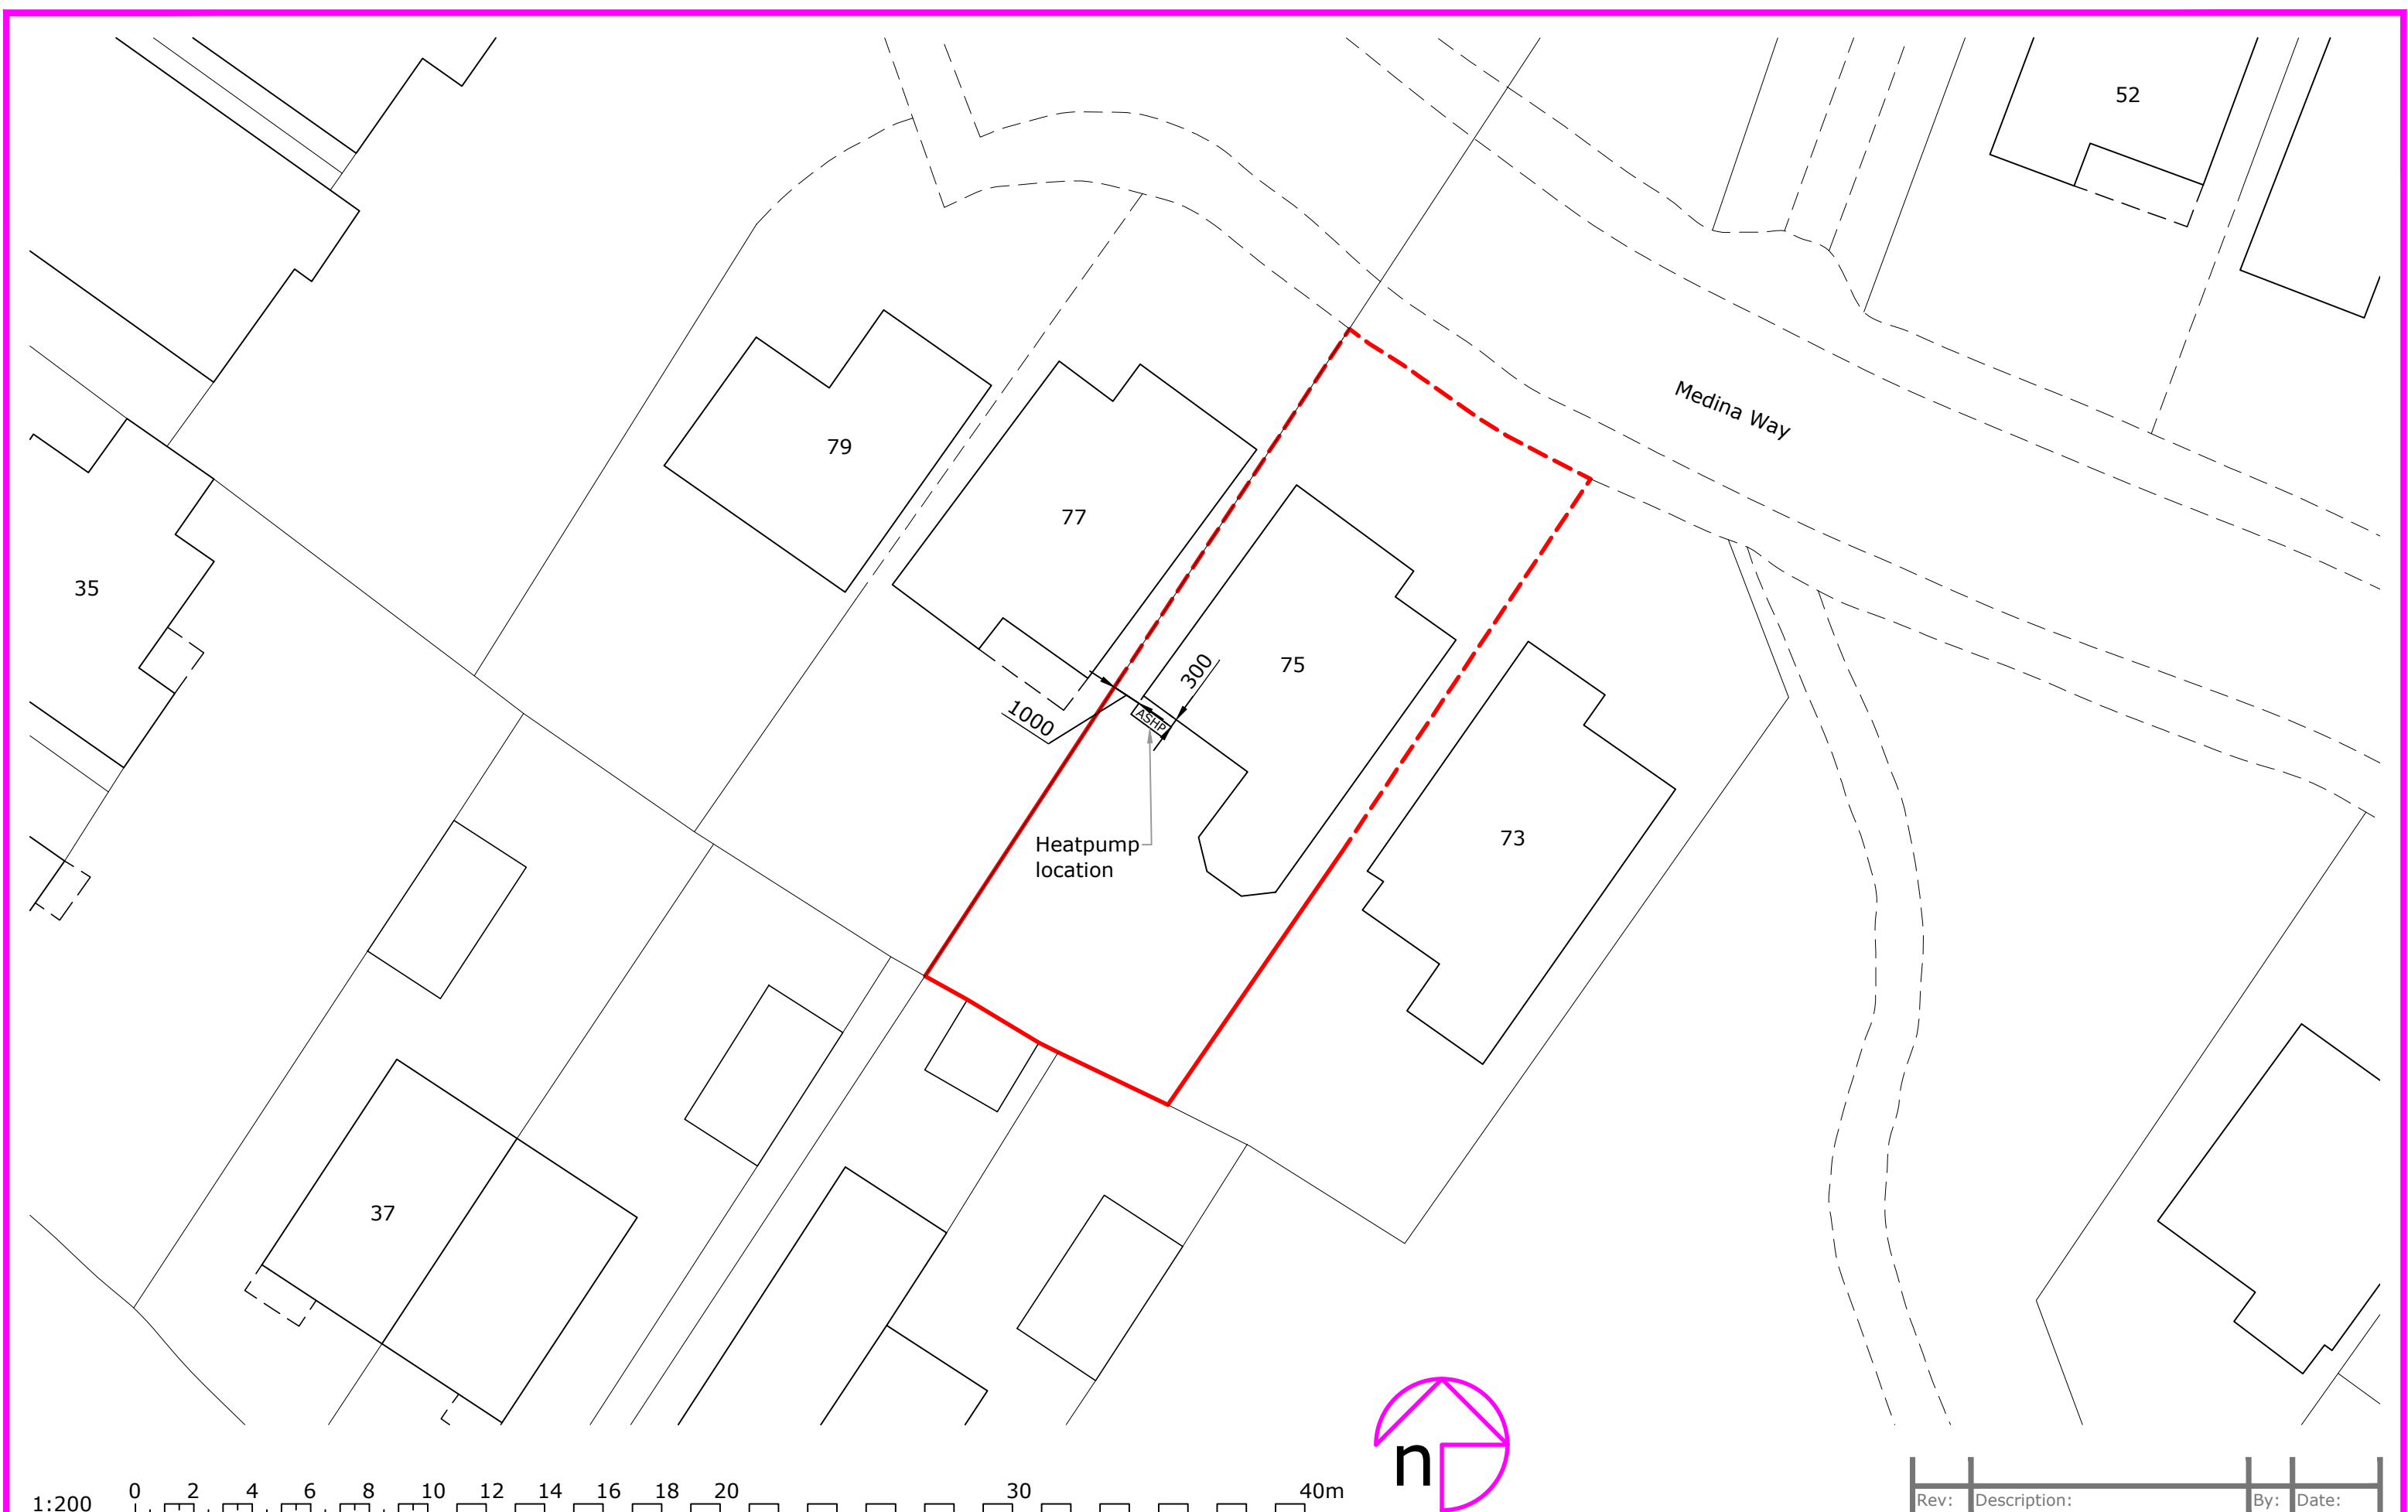

octopusenergy
services

Accredited by:



Client/Project: David Watkiss, 75 Medina Way, Barugh Way Barnsley, S75 1QA	Project status: PLANNING
	Drawing title: Site plan as proposed

Scale: 1:200	Paper Size: A3	Drawn: A Walton	Checked: E Sutton
Project ID: J-AEA920D	Drawing No: 03	Revision:	Date: 17.11.2023