





FRONT ELEVATION (W)
AS PROPOSED SCALE 1:100

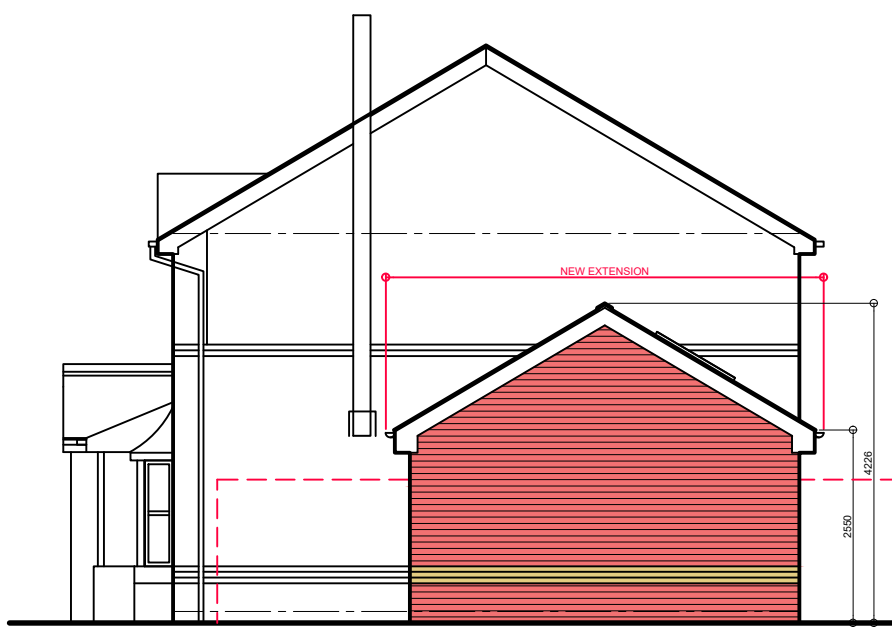


SIDE ELEVATION (S)
AS PROPOSED SCALE 1:100




REAR ELEVATION (E)
AS PROPOSED SCALE 1:100

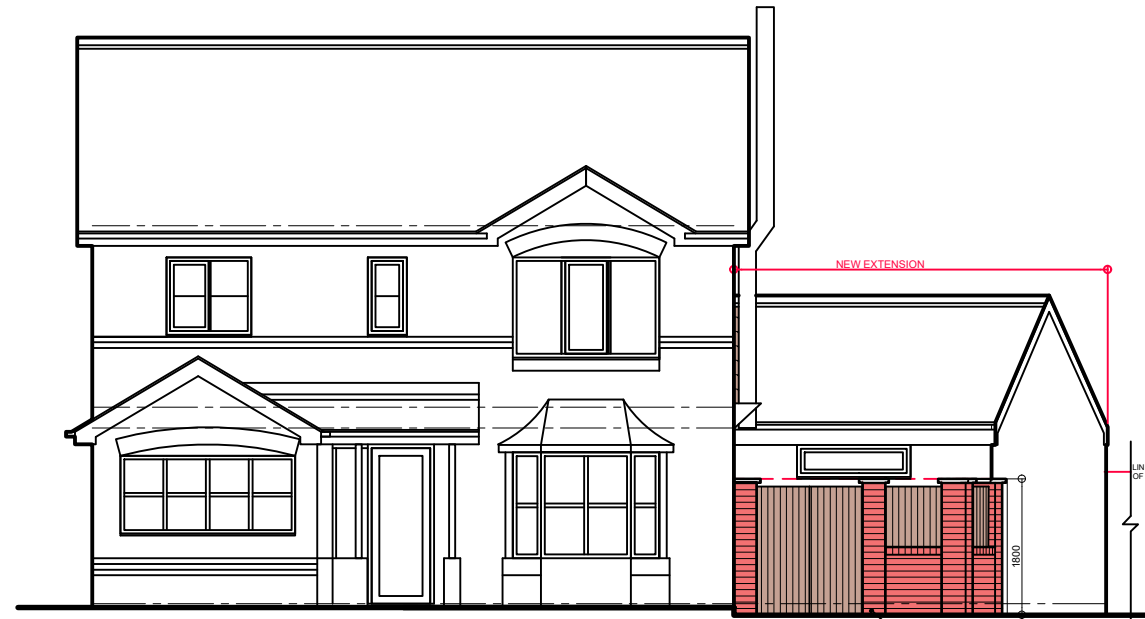


BOUNDARY WALL ELEVATION (W)
AS PROPOSED SCALE 1:100

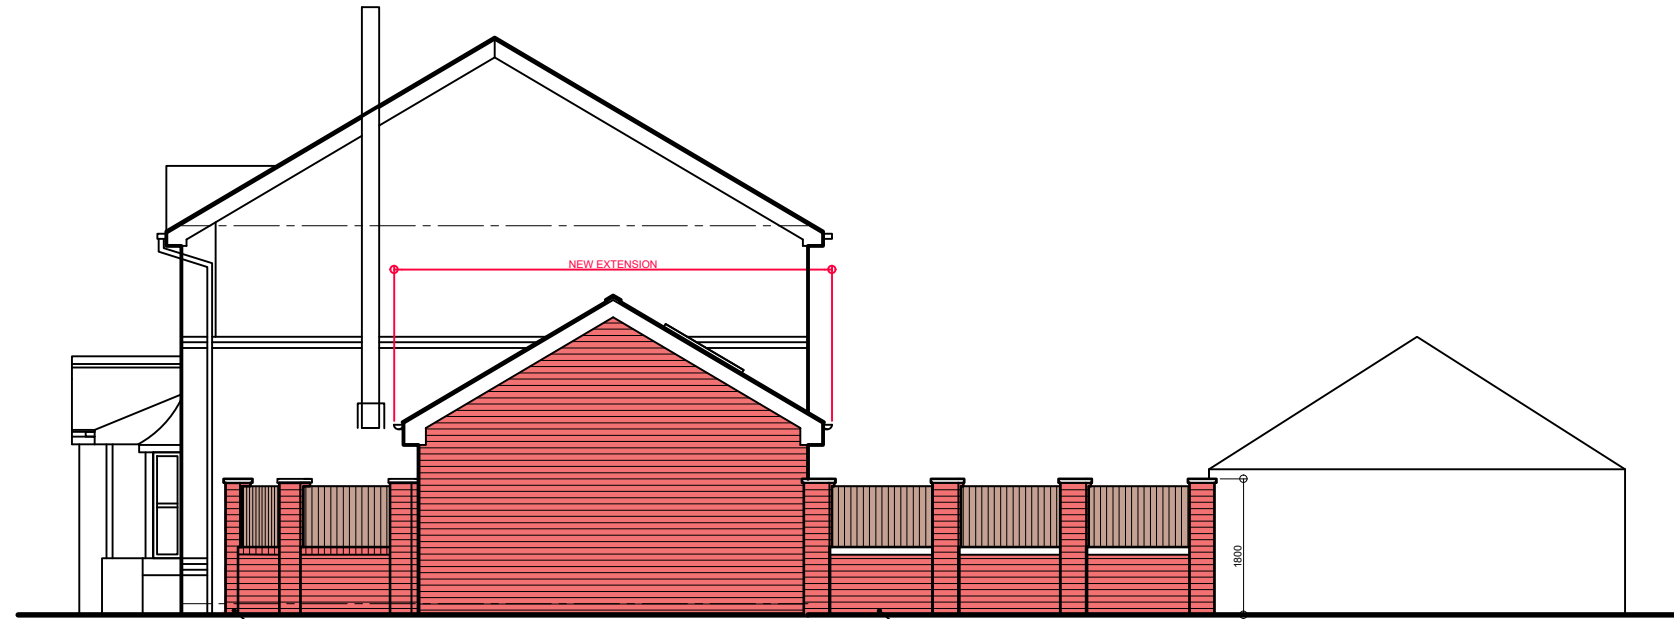


BOUNDARY WALL ELEVATION (S)
STREET ELEVATION SCALE 1:100

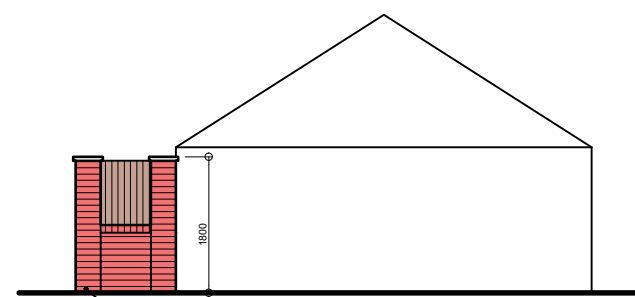


BOUNDARY WALL ELEVATION (E)
SCALE 1:100

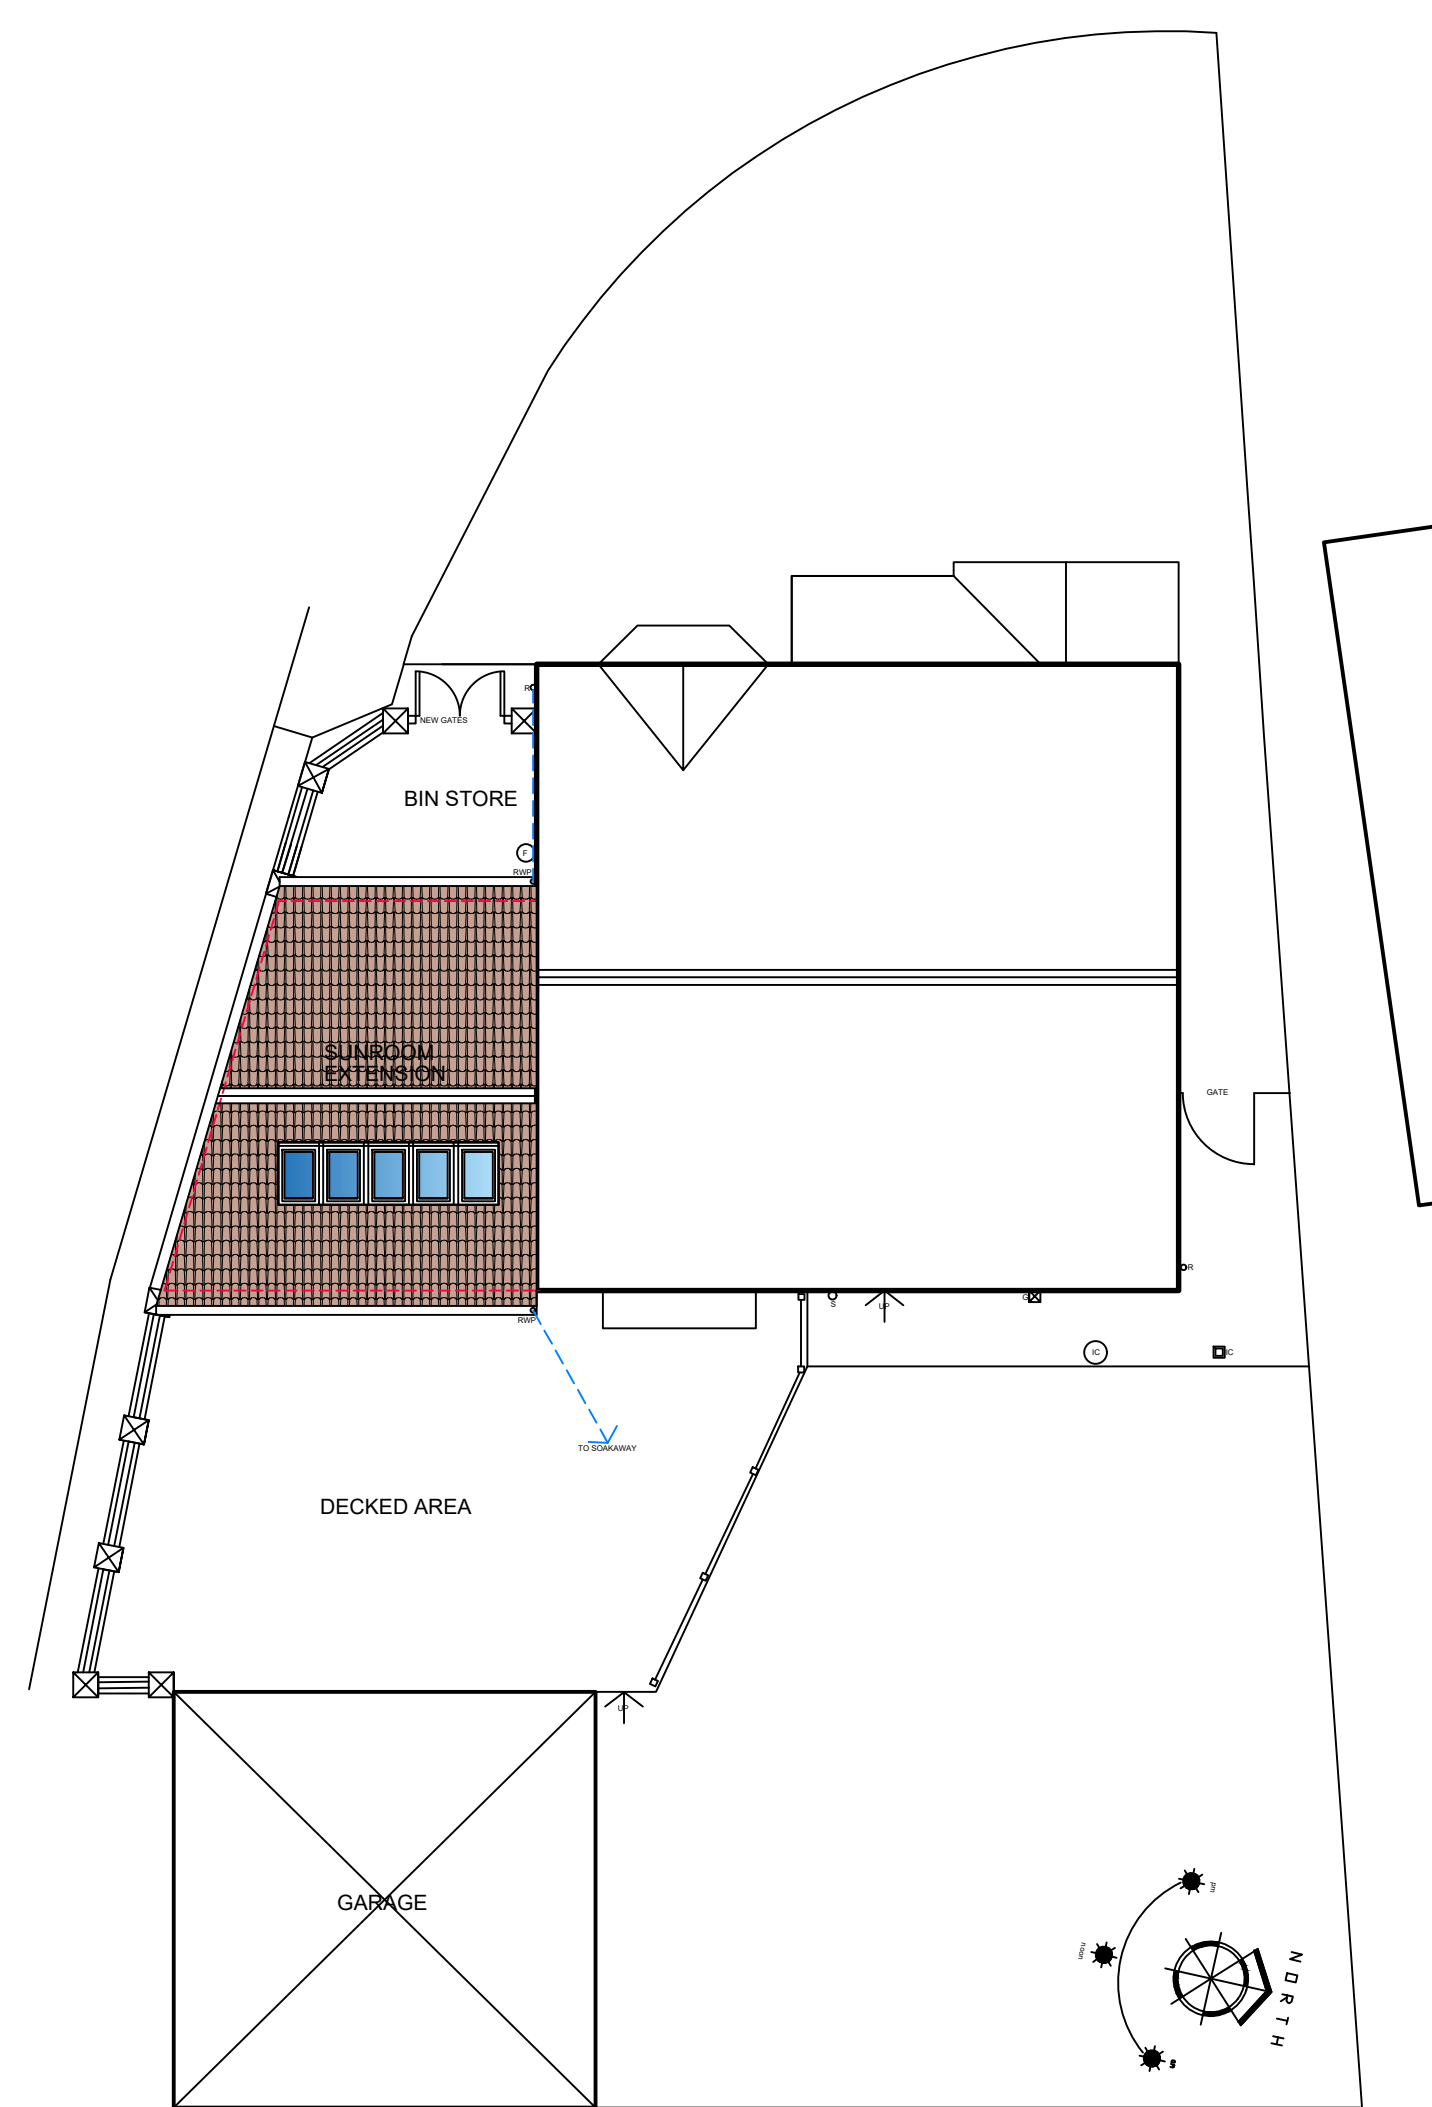

SITE PLAN AS PROPOSED
SCALE 1:100

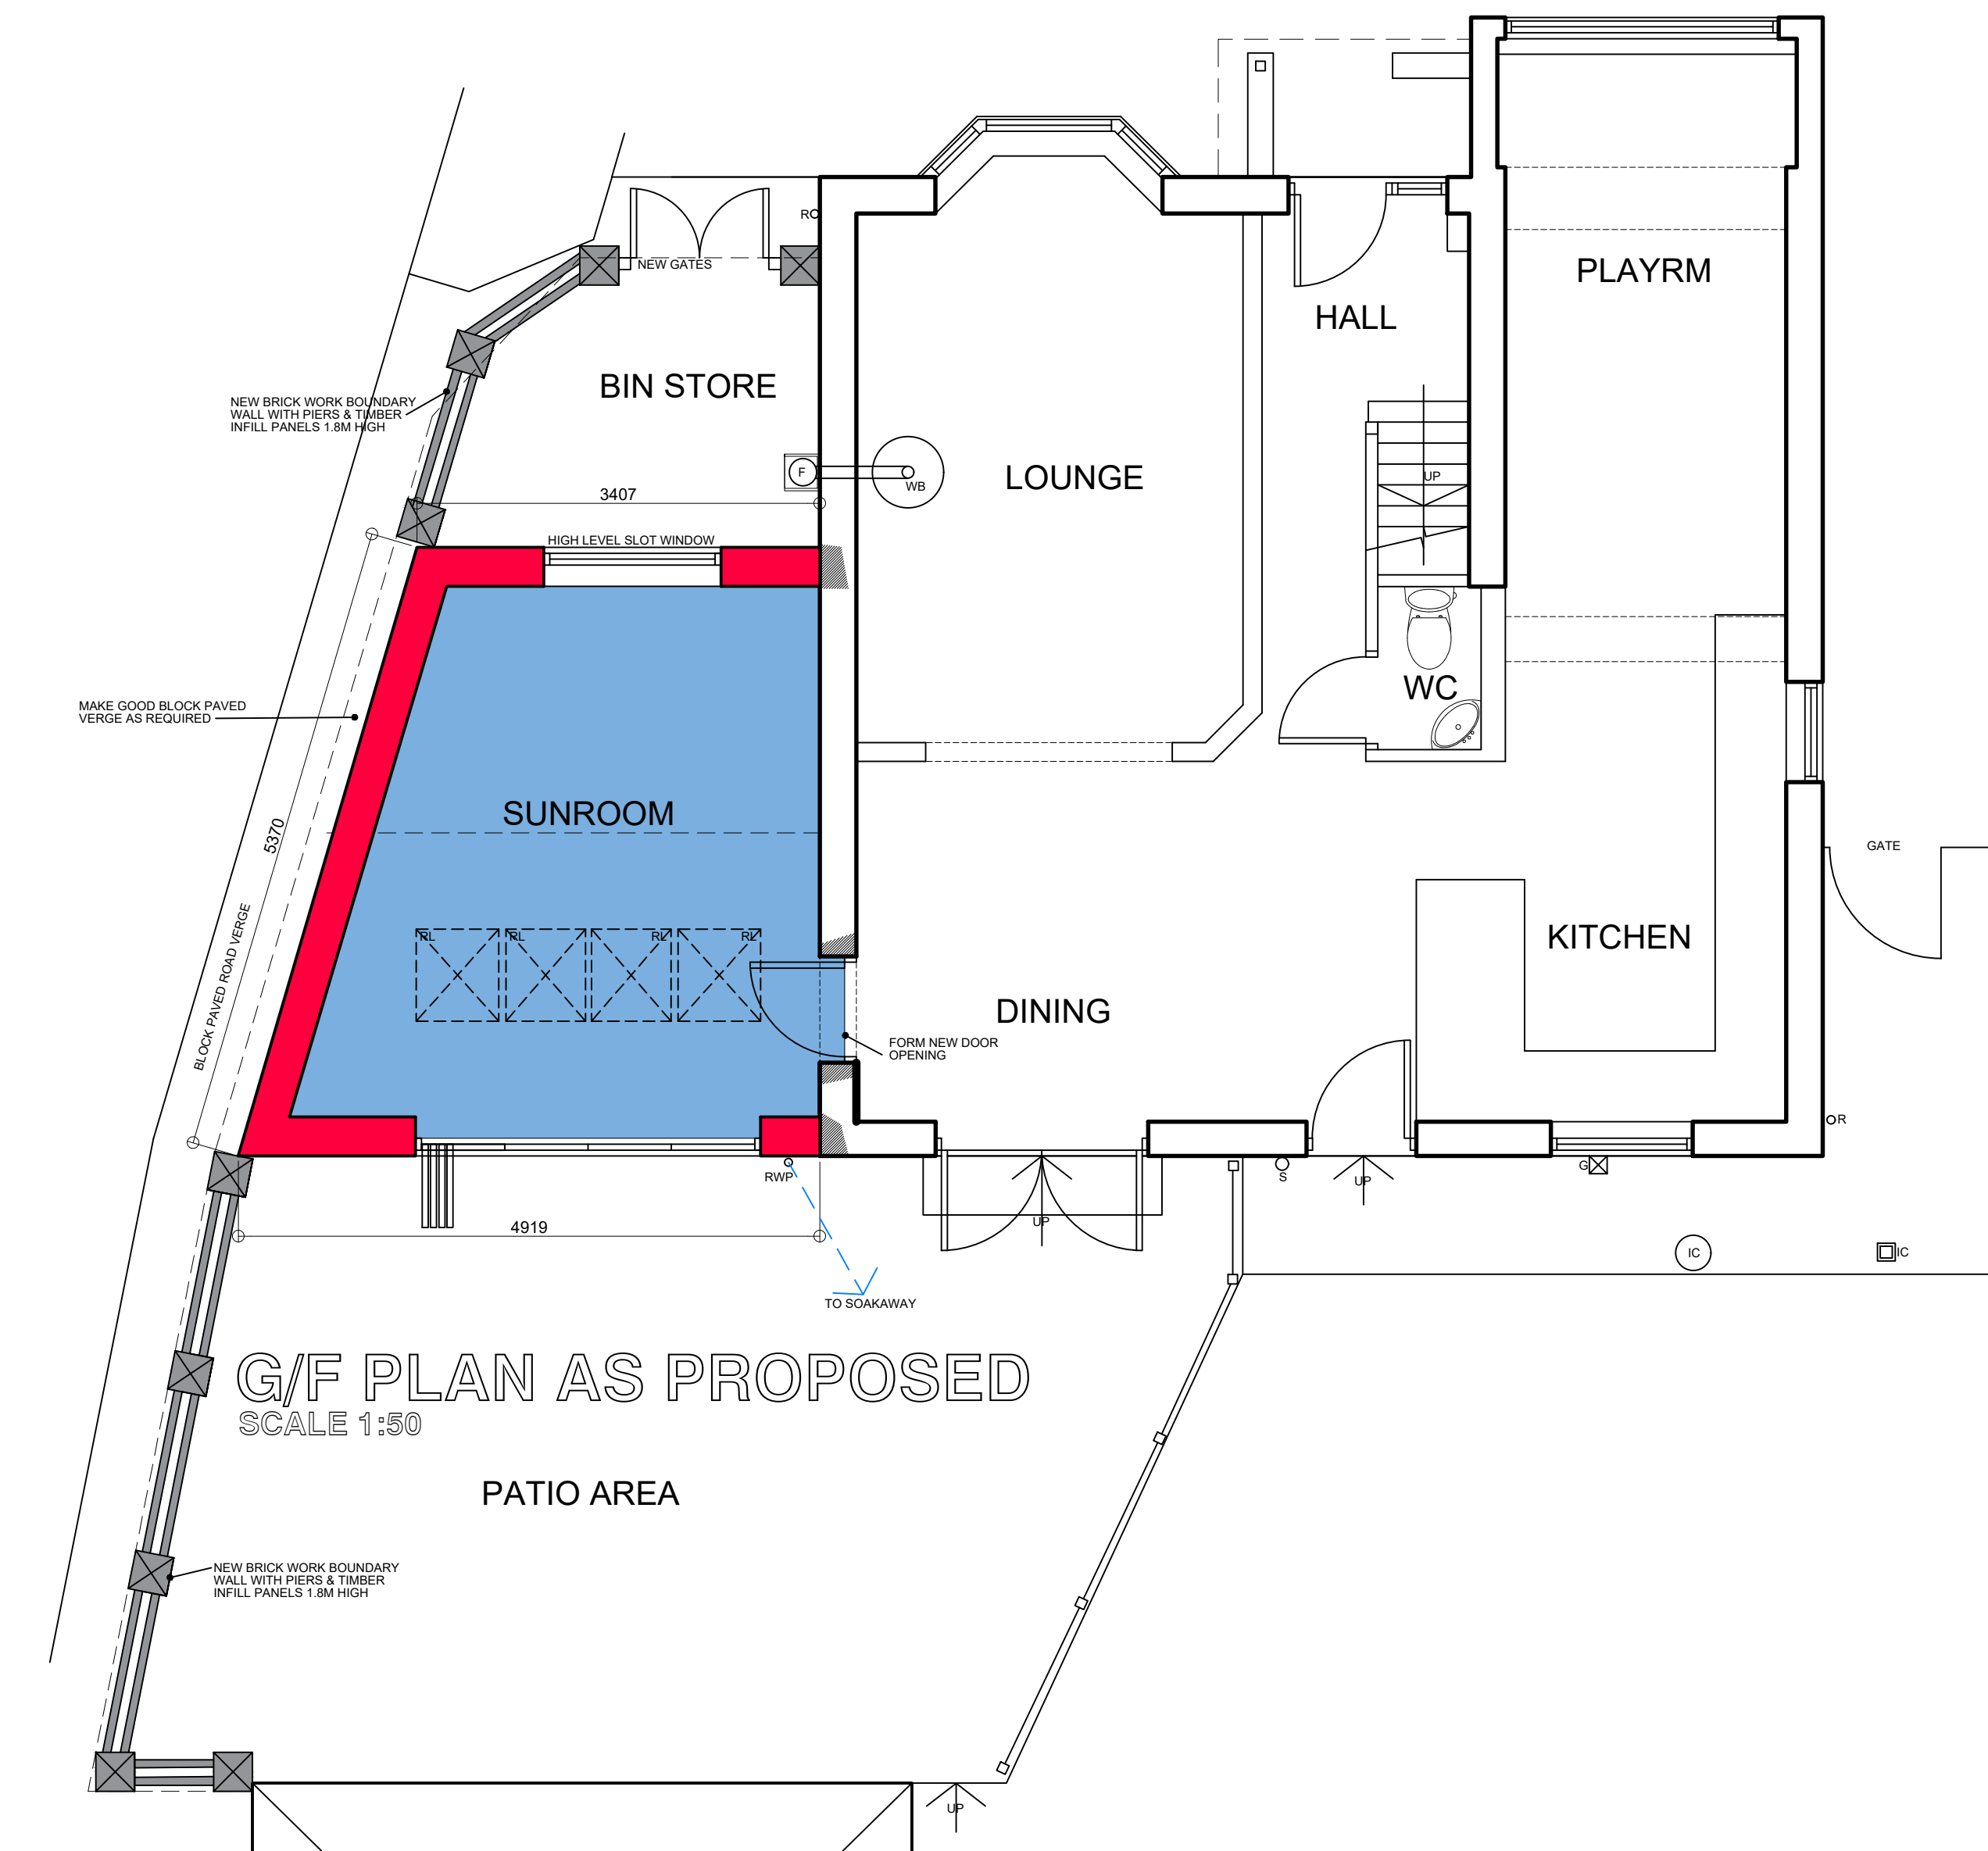


G/F PLAN AS PROPOSED
SCALE 1:50

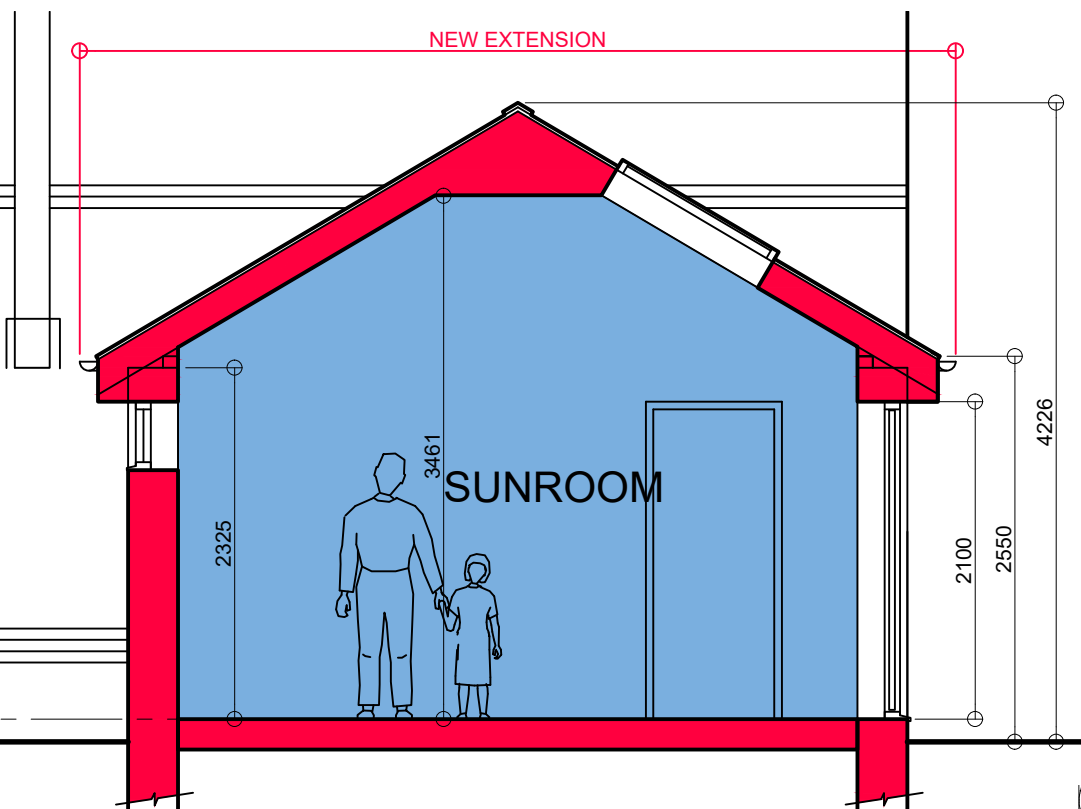

TYPICAL SECTION
SCALE 1:50



LOCATION PLAN
SCALE 1:1250

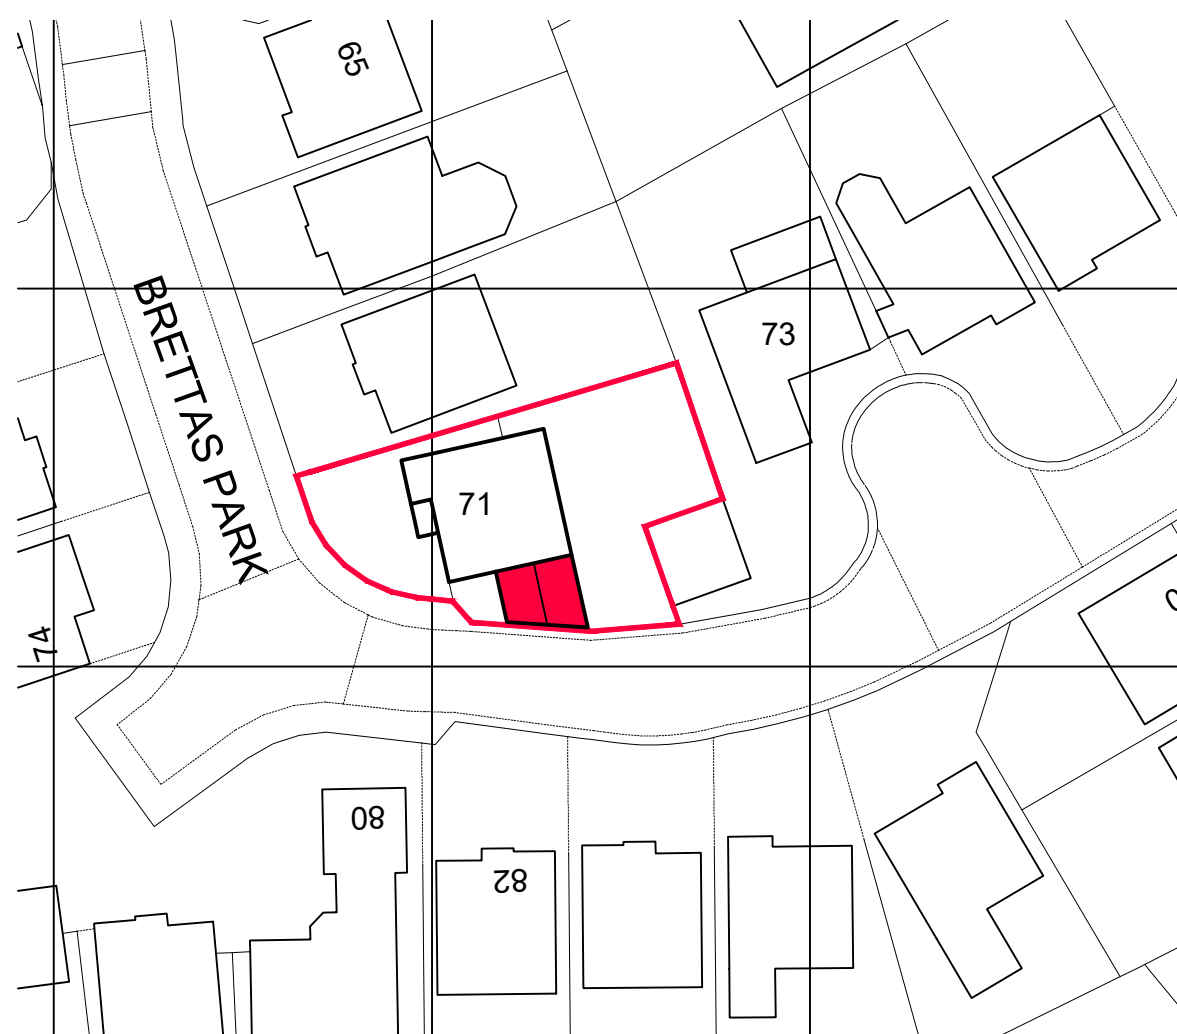

BLOCK PLAN
SCALE 1:500



SITE PLAN
SCALE 1:250

1. THIS DRAWING AND THE COPYRIGHTS AND PATENTS THEREIN ARE THE PROPERTY OF NYP ARCHITECTURAL LTD. REGISTERED IN ENGLAND AND WALES NO. PENDING AND MAY BE USED OR REPRODUCED ONLY UNDER CONTRACT.
2. CONTRACTORS AND SUB-CONTRACTORS MUST CHECK AND AGREE ALL DIMENSIONS BEFORE PREPARING SHOP DRAWINGS OR COMMENCING WORK ON SITE.
3. CONTRACTORS ARE RESPONSIBLE FOR INFORMING THE DESIGNER OF ANY DISCREPANCY DISCOVERED ON THIS DRAWING OR BETWEEN THIS DRAWING AND ANY OTHER RELATED DOCUMENT ISSUED UNDER THE STANDARD FORM OF CONTRACT IN RESPECT OF THE WORK.
4. WRITTEN DIMENSIONS ONLY ARE TO BE USED FROM THIS DRAWING. IF IN ANY DOUBT ASK FOR CLARIFICATION.

Revisions.		
Date	Suffix	Description

Notes.

NYP
ARCHITECTURAL
LTD

BBIC, INNOVATION WAY, BARNSELEY, S75 1JL.
Tel: 01226 200989. E: scott@nypas.co.uk

Project.
**71 BRETTAS PARK
BARNSELEY,
S71-1UX**

Drawing Title.
**PLANS, ELEVATIONS
& SITE PLANS AS
PROPOSED**

Client.
R. DYSON

Date.
JAN 2025

Scale.
AS INDICATED

Ref.	Dwg. No.	Rev.
2025/03	02	C