
 


PROPOSED SITE PLAN

SCALE: 1:500 on A4


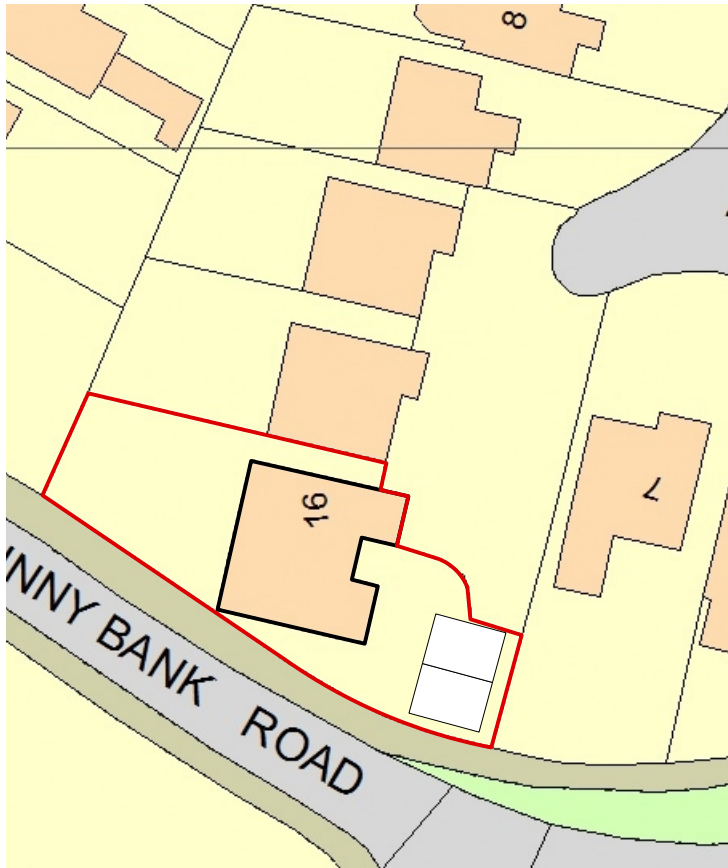


SITE LOCATION PLAN

AREA 2 HA

SCALE: 1:1250 on A4

CENTRE COORDINATES: 434008 , 392129

 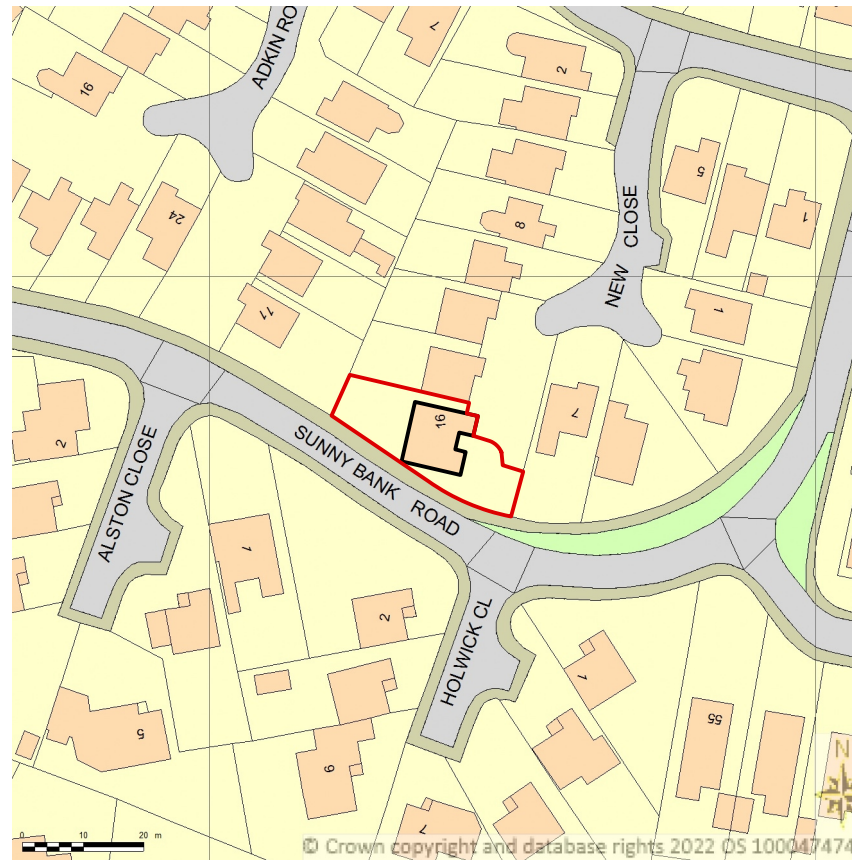

DO NOT SCALE FROM DRAWINGS.

Project : Detached Garage

Drawing : Site Location and Proposed Site Plan



Client: Mr and Mrs Ackroyd

Address: 16 New Close, Silkstone, Barnsley, S75 4HF

Scale : As Shown @ A4

Date : 12/09/2022

Dwg No. : 2201-LEA-00-DR-A-00001

Rev. : P01