




1 Proposed Rear Elevation  
Scale: 1:100

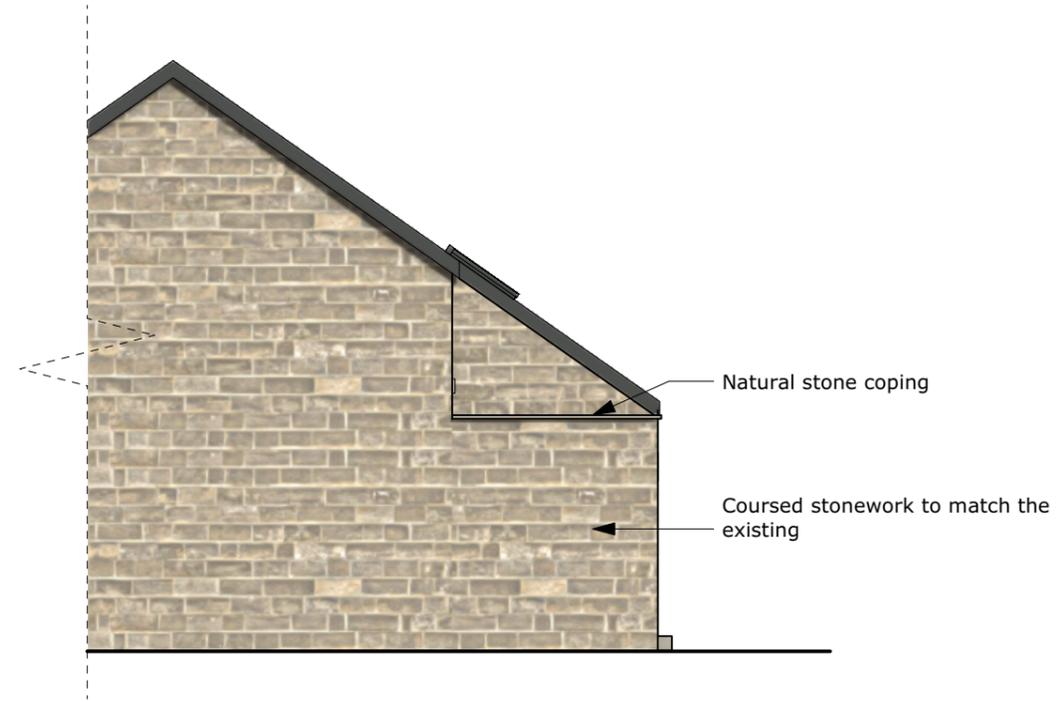

2 Proposed Side Elevation  
Scale: 1:100

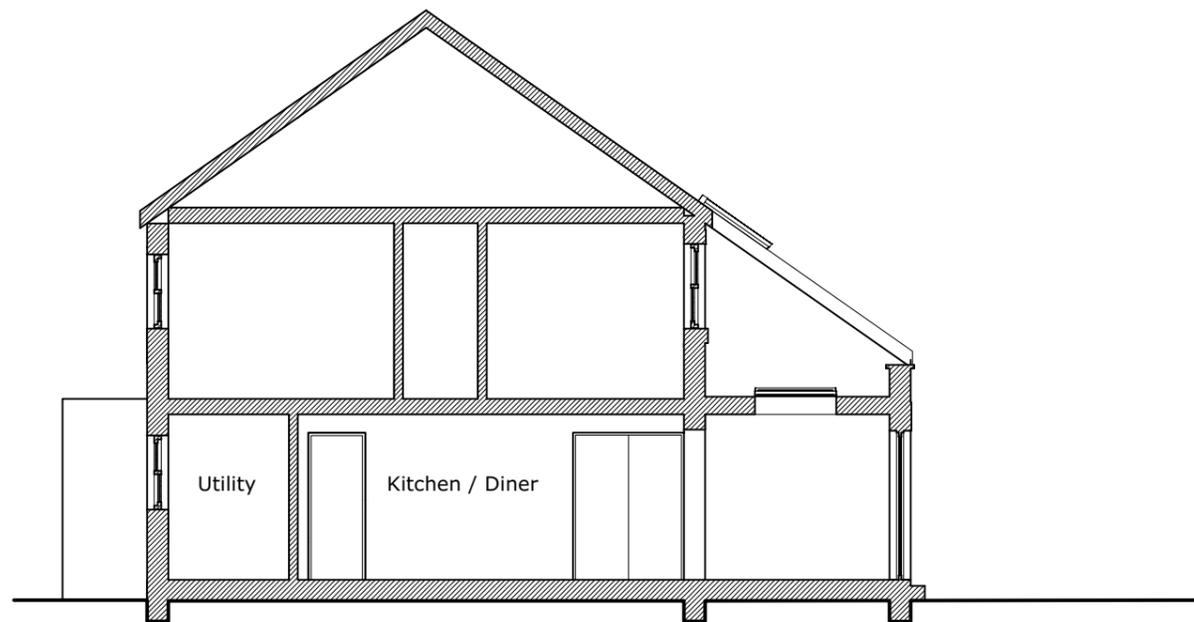

3 Proposed Section AA  
Scale: 1:100

 

P01 27/06/2025 For Planning

DO NOT SCALE FROM DRAWINGS.

Client

Address

2, Flouch Mews, Hazlehead,  
Sheffield, S36 4AA

Project

2505 2 Flouch Mews

Drawing

Proposed Elevations  
and Section



Scale  
1:100 @ A3

Date  
27/06/2025

Dwg No.  
2505-RLDM-00-DR-A-00200

Rev: P01