




Drawing No.	Rev No.
MRR001 -001	A

IF IN DOUBT ASK!

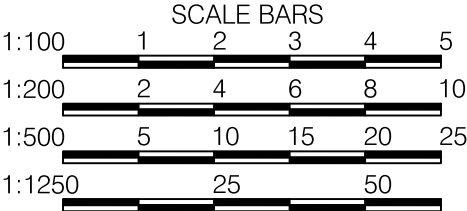


DO NOT SCALE: Contractor to check all dimensions and report any omissions or errors


NOTES

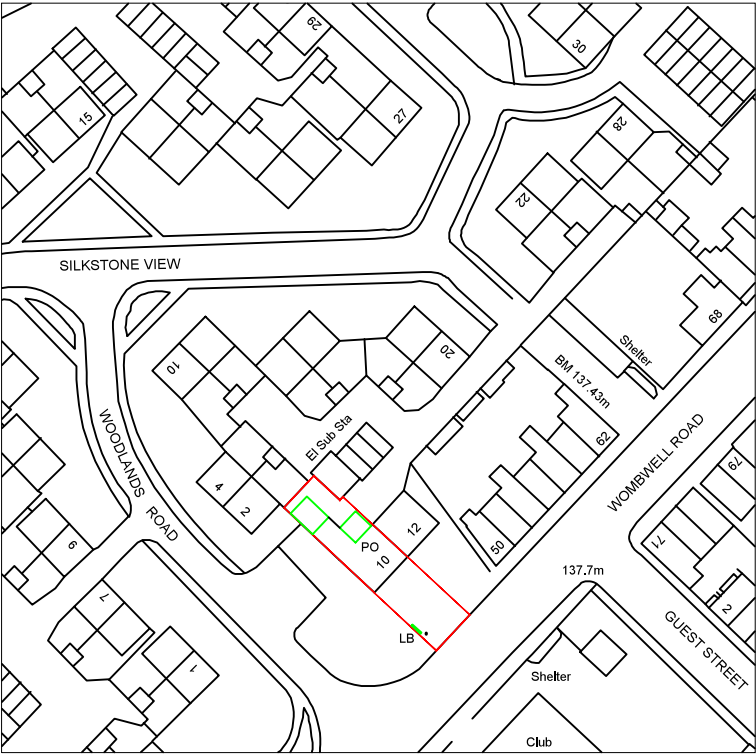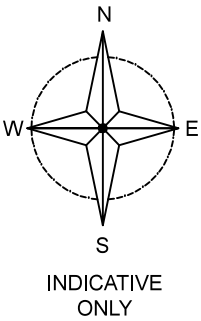

LOCATION PLAN
SCALE 1:1250 AT A3

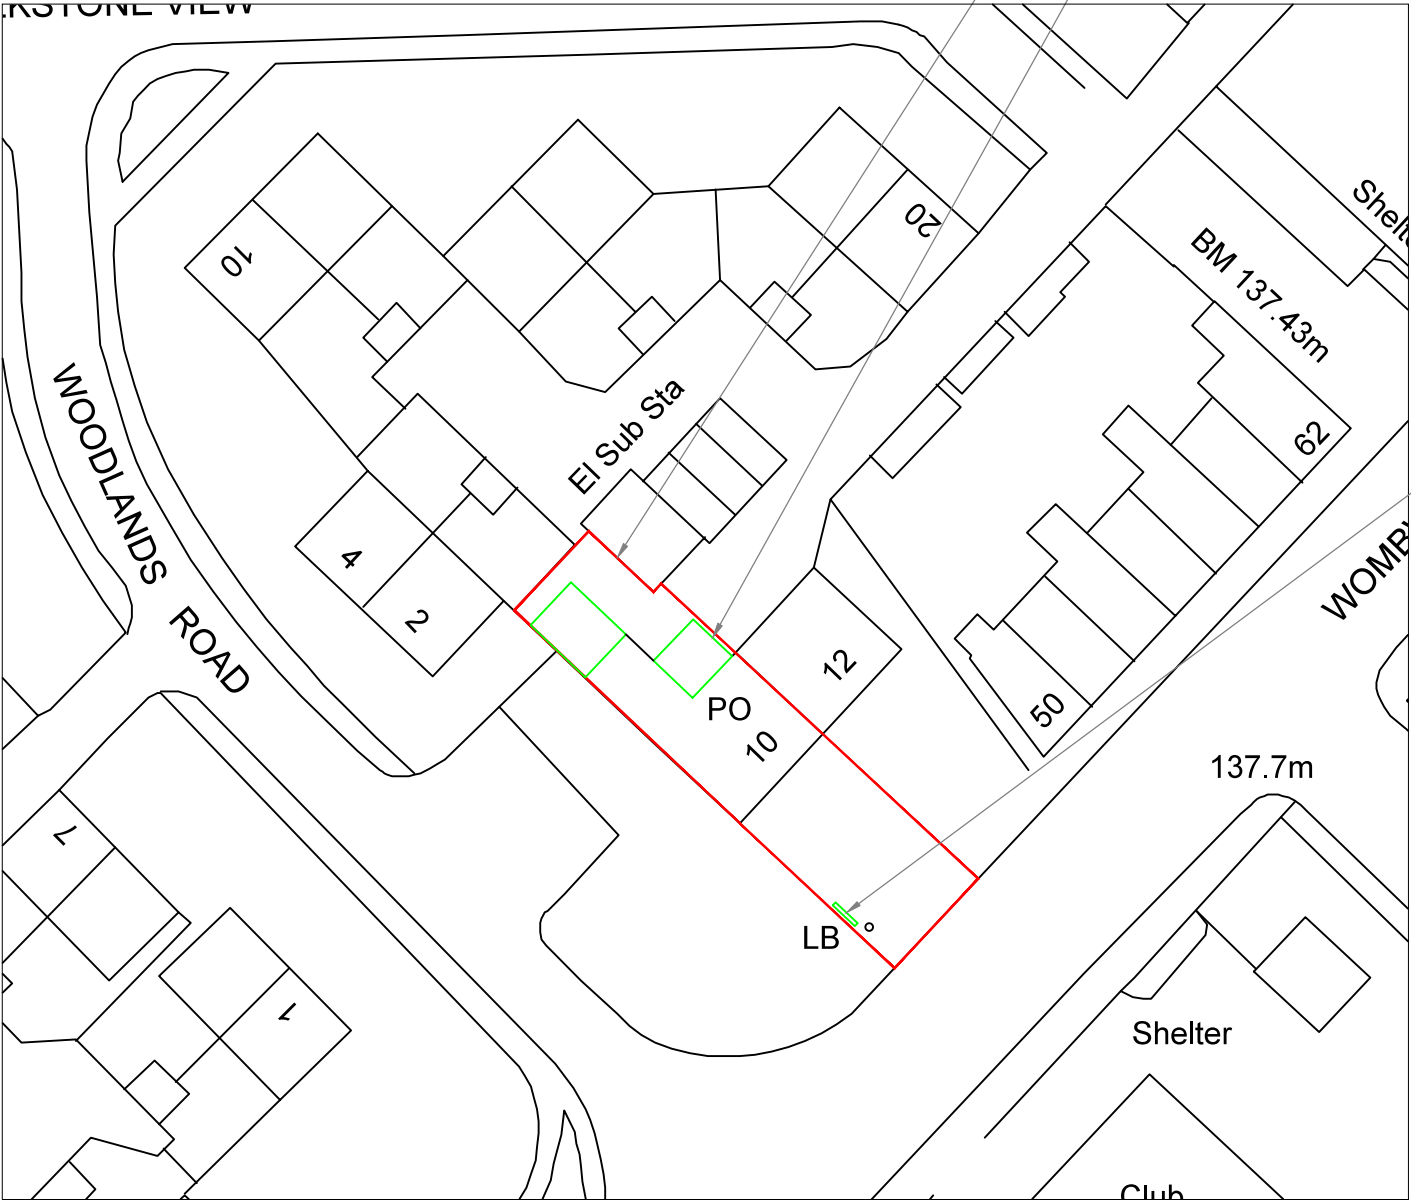

SITE PLAN
SCALE 1:500 AT A3

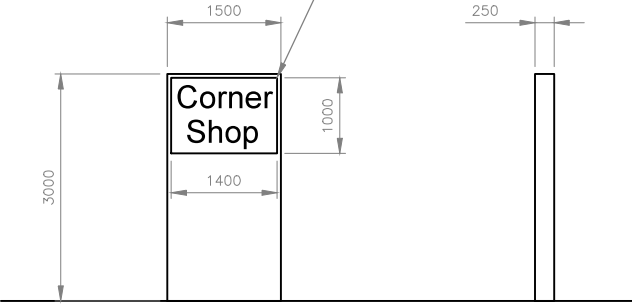

SIGN SIDE ELEVATIONS
SCALE 1:100 AT A3

SIGN FRONT & REAR ELEVATIONS
SCALE 1:100 AT A3

A	Sign height reduced from 5m	JRB			29/06/23
Rev	Description	By	Chk	App	Date

JRB DESIGNS Ltd
1 Saville Road
Cudworth
Barnsley
S72 8LT
Tel: 01226 383542
Fax: 01226 380078
Mob: 07970 541192
Email: john@jrbdesigns.co.uk
This drawing is copyright. © jrbdesigns Ltd.

Client
MR. E RATHEESAN

Drawing Title
SITE PLANS

Address
**10 WOMBWELL LANE
PLATTS COMMON
BARNSELEY
S74 9SQ**

Project Title:
**PROPOSED SINGLE STOREY
REAR EXTENSION**

Purpose of Issue:
PLANNING

Drawing Status
FIRST ISSUE

Scale at A3 AS SHOWN	Drawn By JRB	Date 18/02/2026
Checked By	Date 18/02/2026	Approved By Date 18/02/2026
Project No. MRR001	Drawing No. 001	Revision A

APPROVAL ☒ INFORMATION ☐ TENDER ☐ CONTRACT ☐ CONSTRUCTION ☐