



**SIDE ELEVATION
as existing**

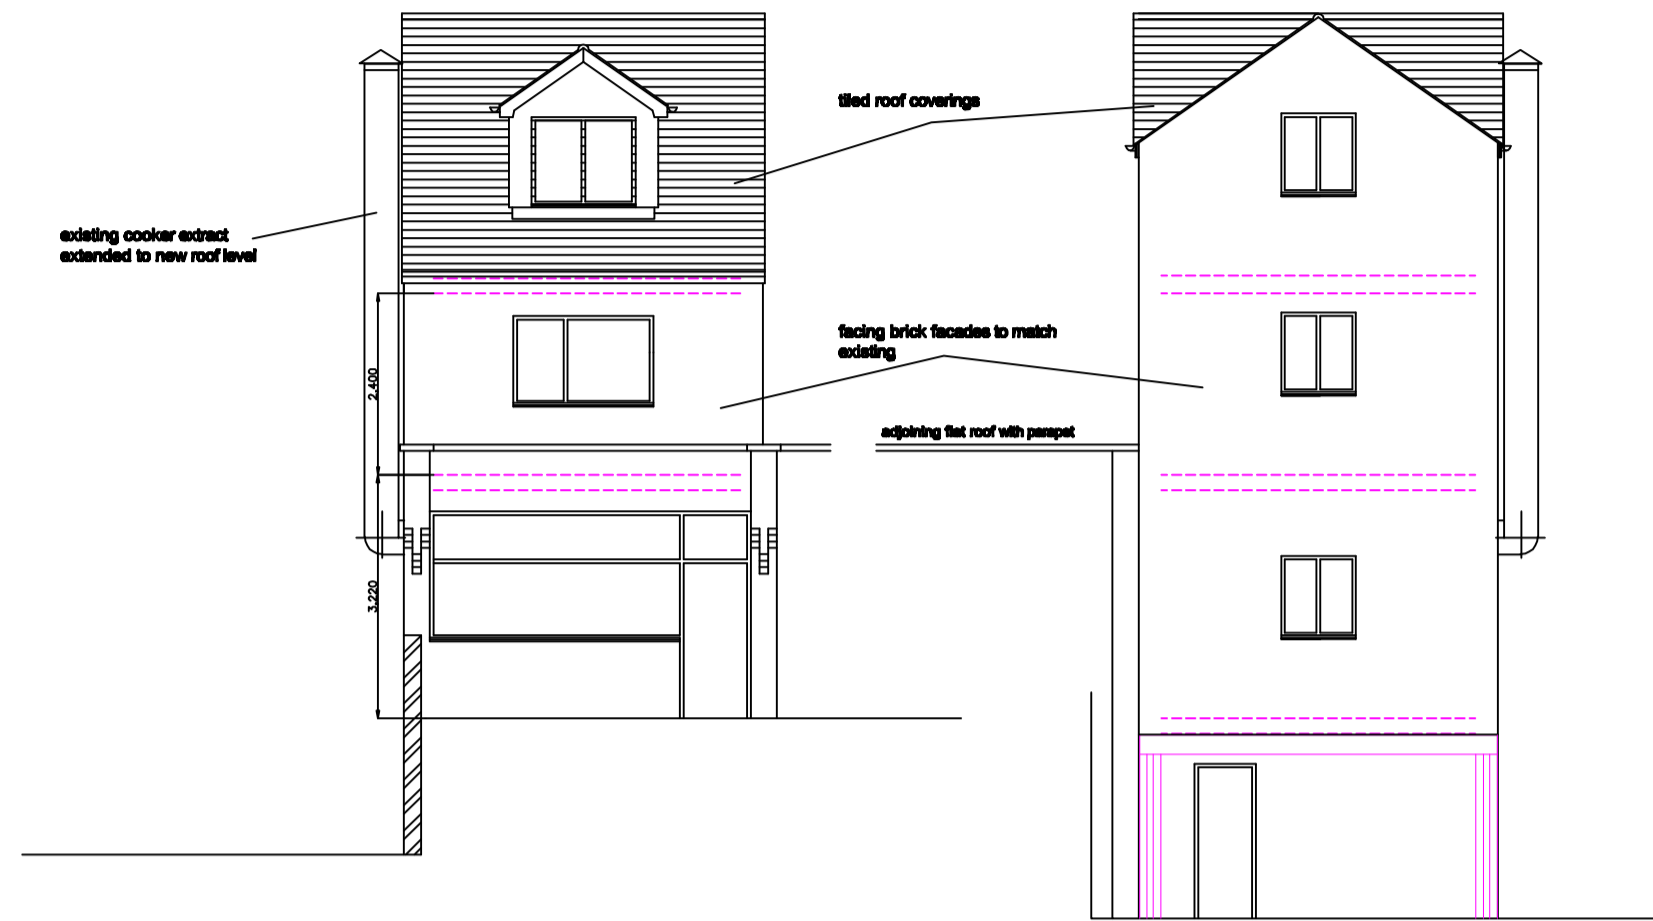


**FRONT ELEVATION
as proposed**

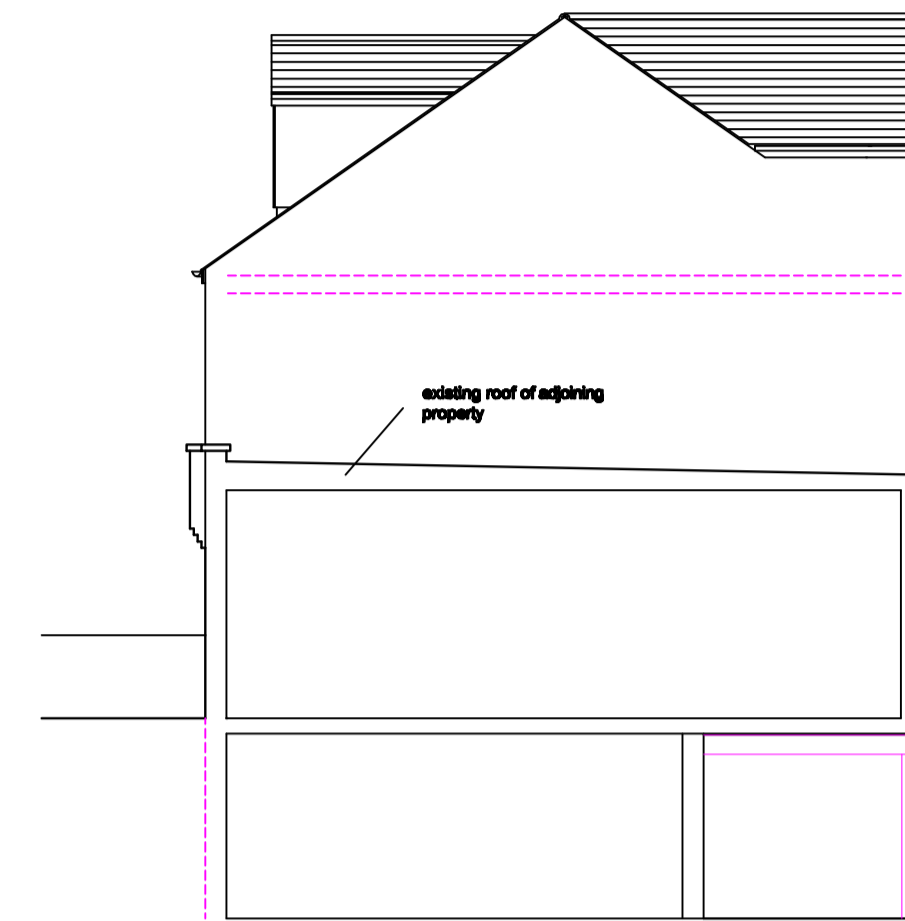


**SIDE ELEVATION
as proposed**



**SIDE ELEVATION
as proposed**

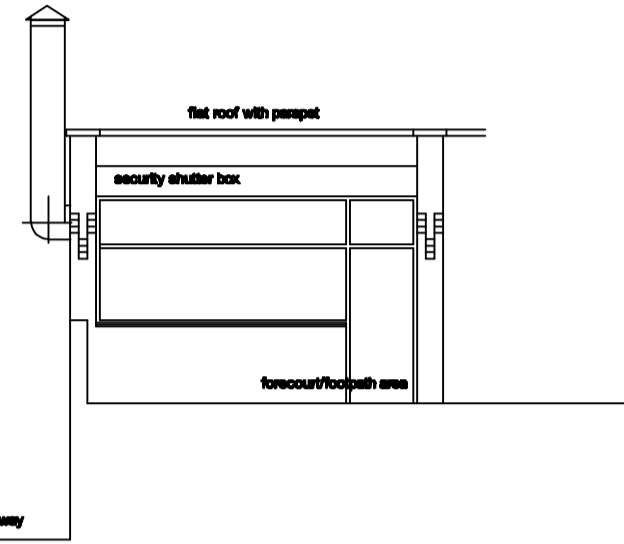


**FRONT ELEVATION
as existing**

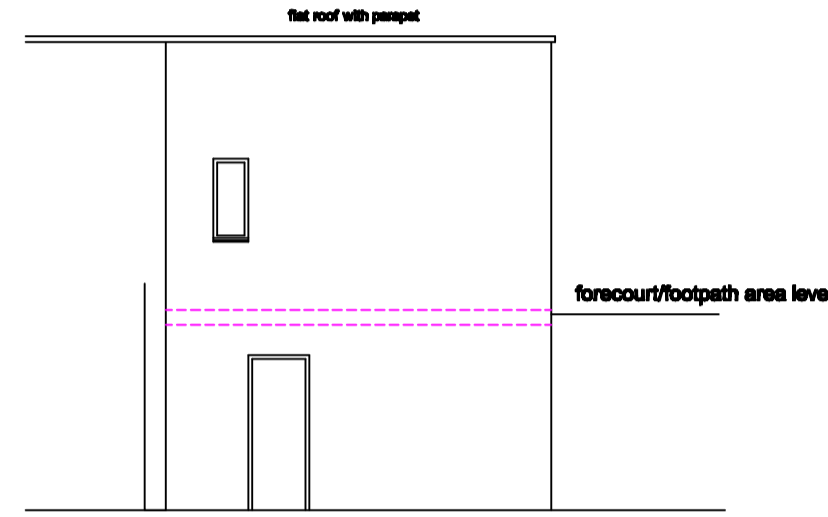


**REAR ELEVATION
as existing**


**REAR ELEVATION
as proposed**

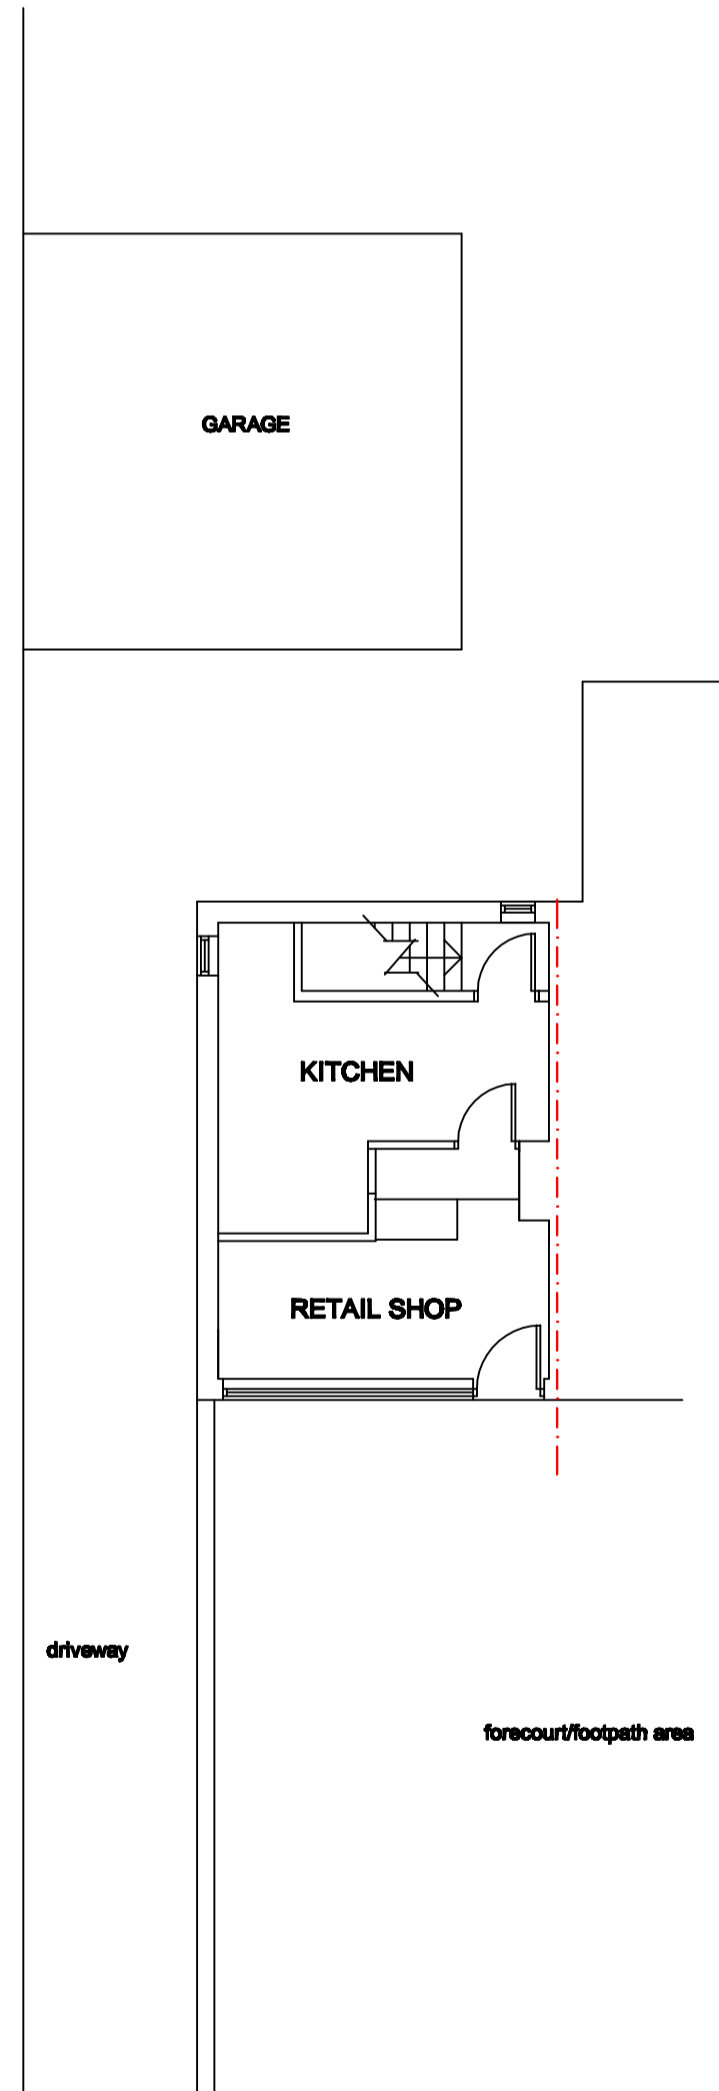


**GROUND FLOOR PLAN
as existing**

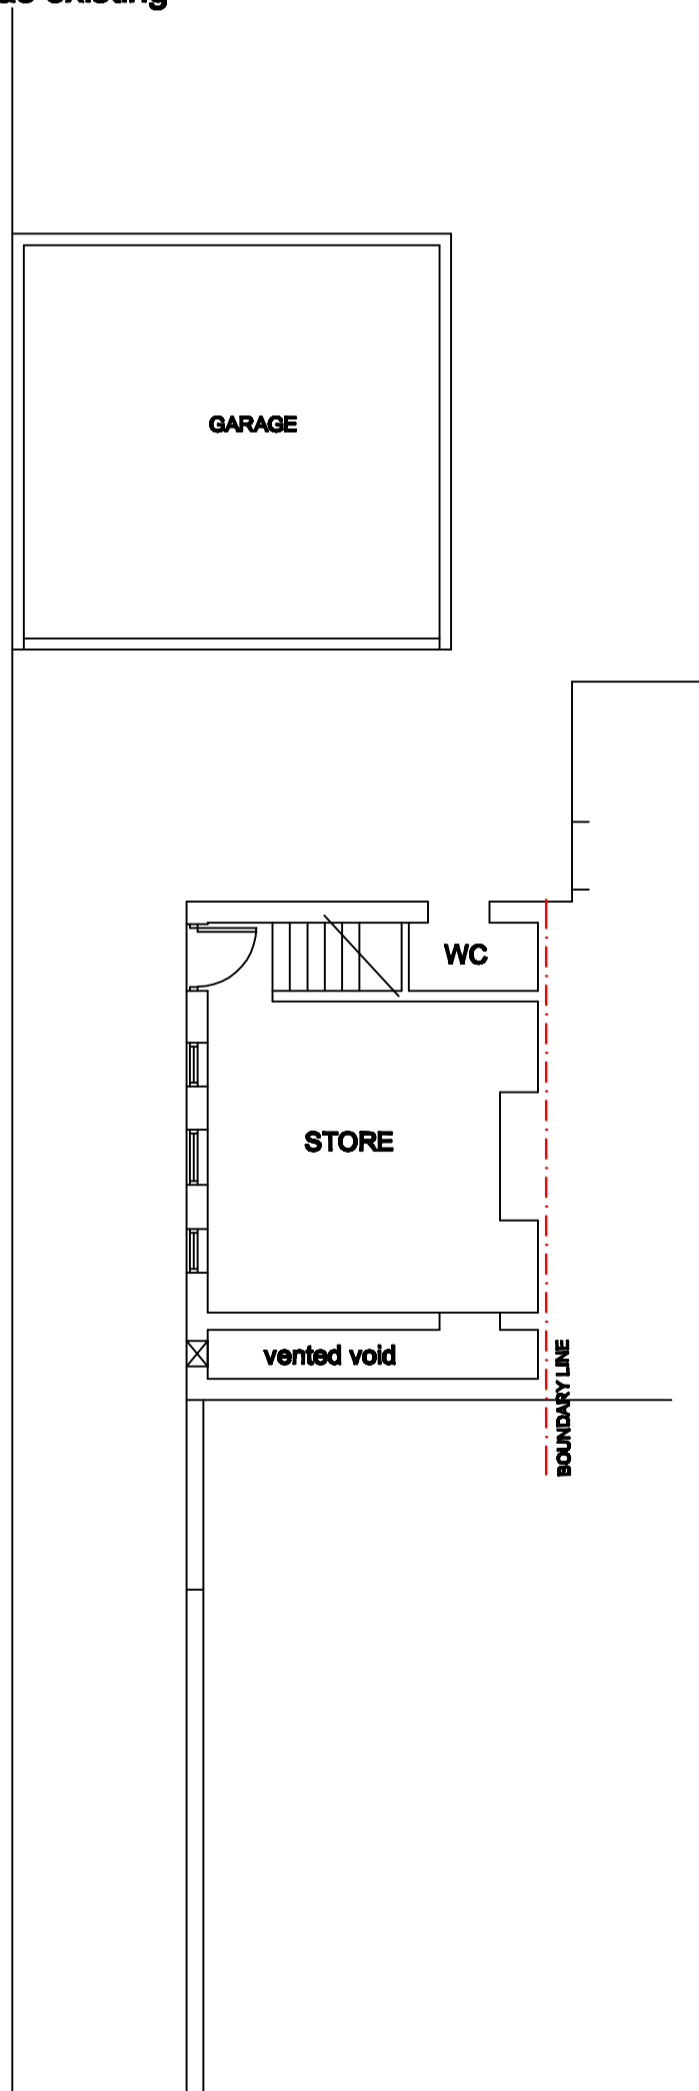


**LOWER GROUND FLOOR PLAN
as existing**

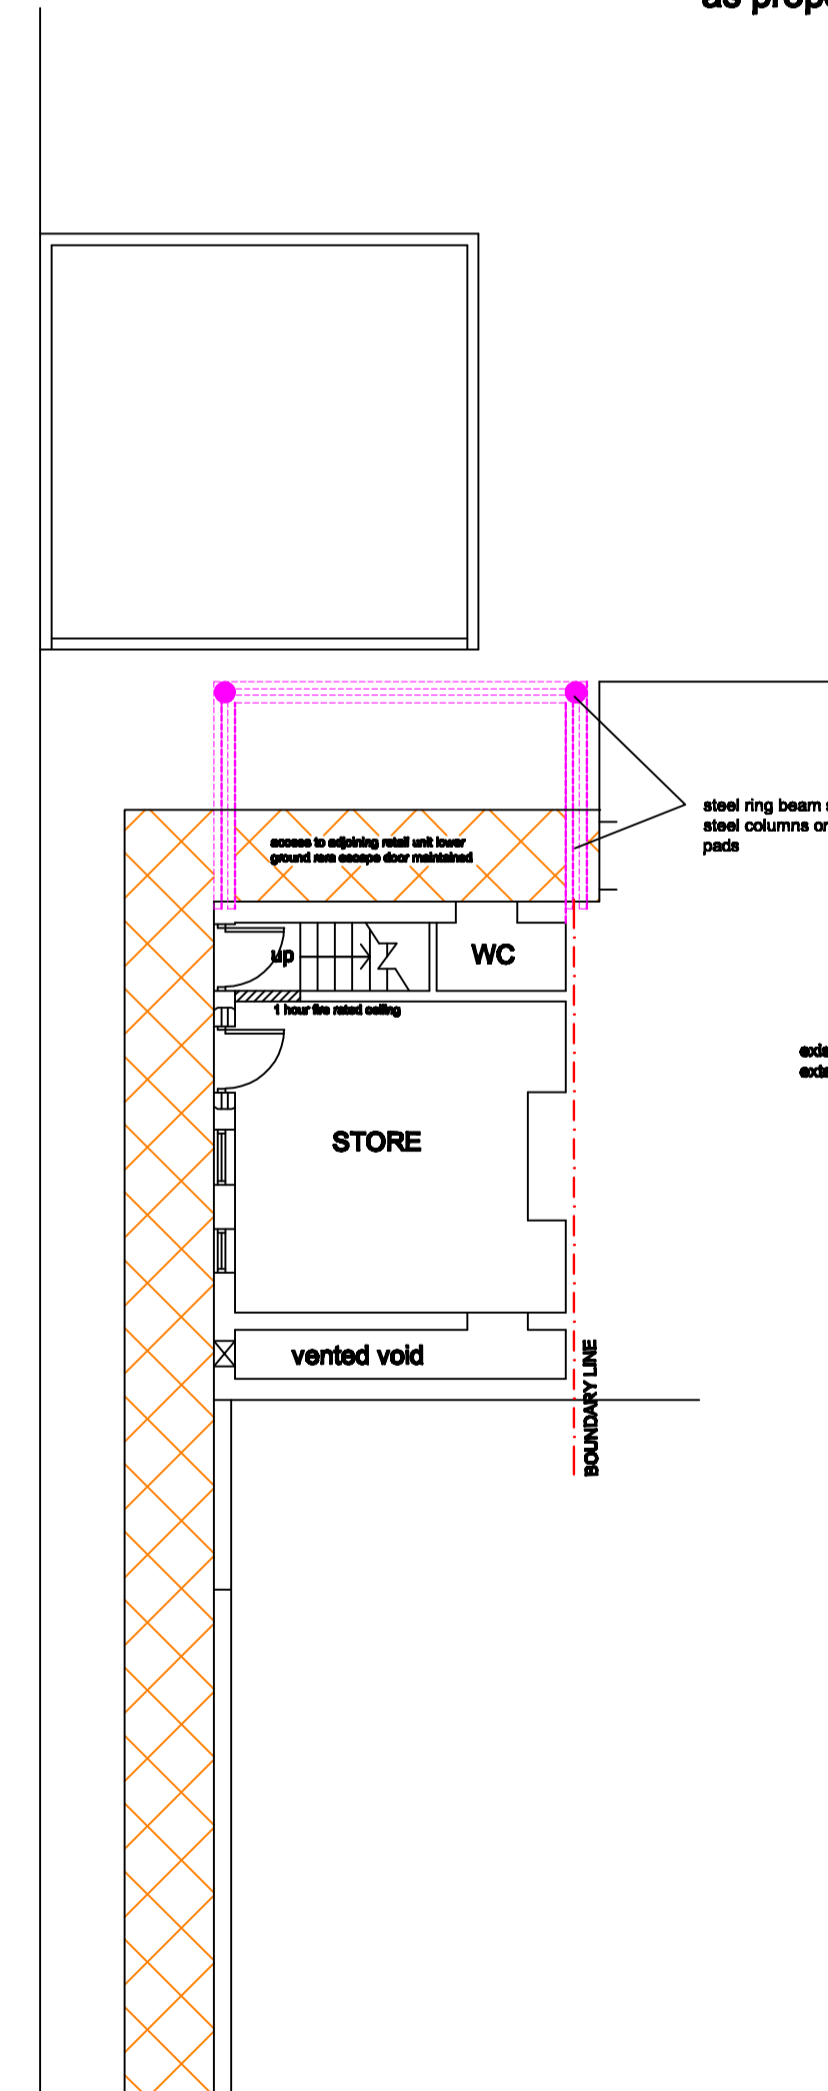


**LOWER GROUND FLOOR PLAN
as proposed**

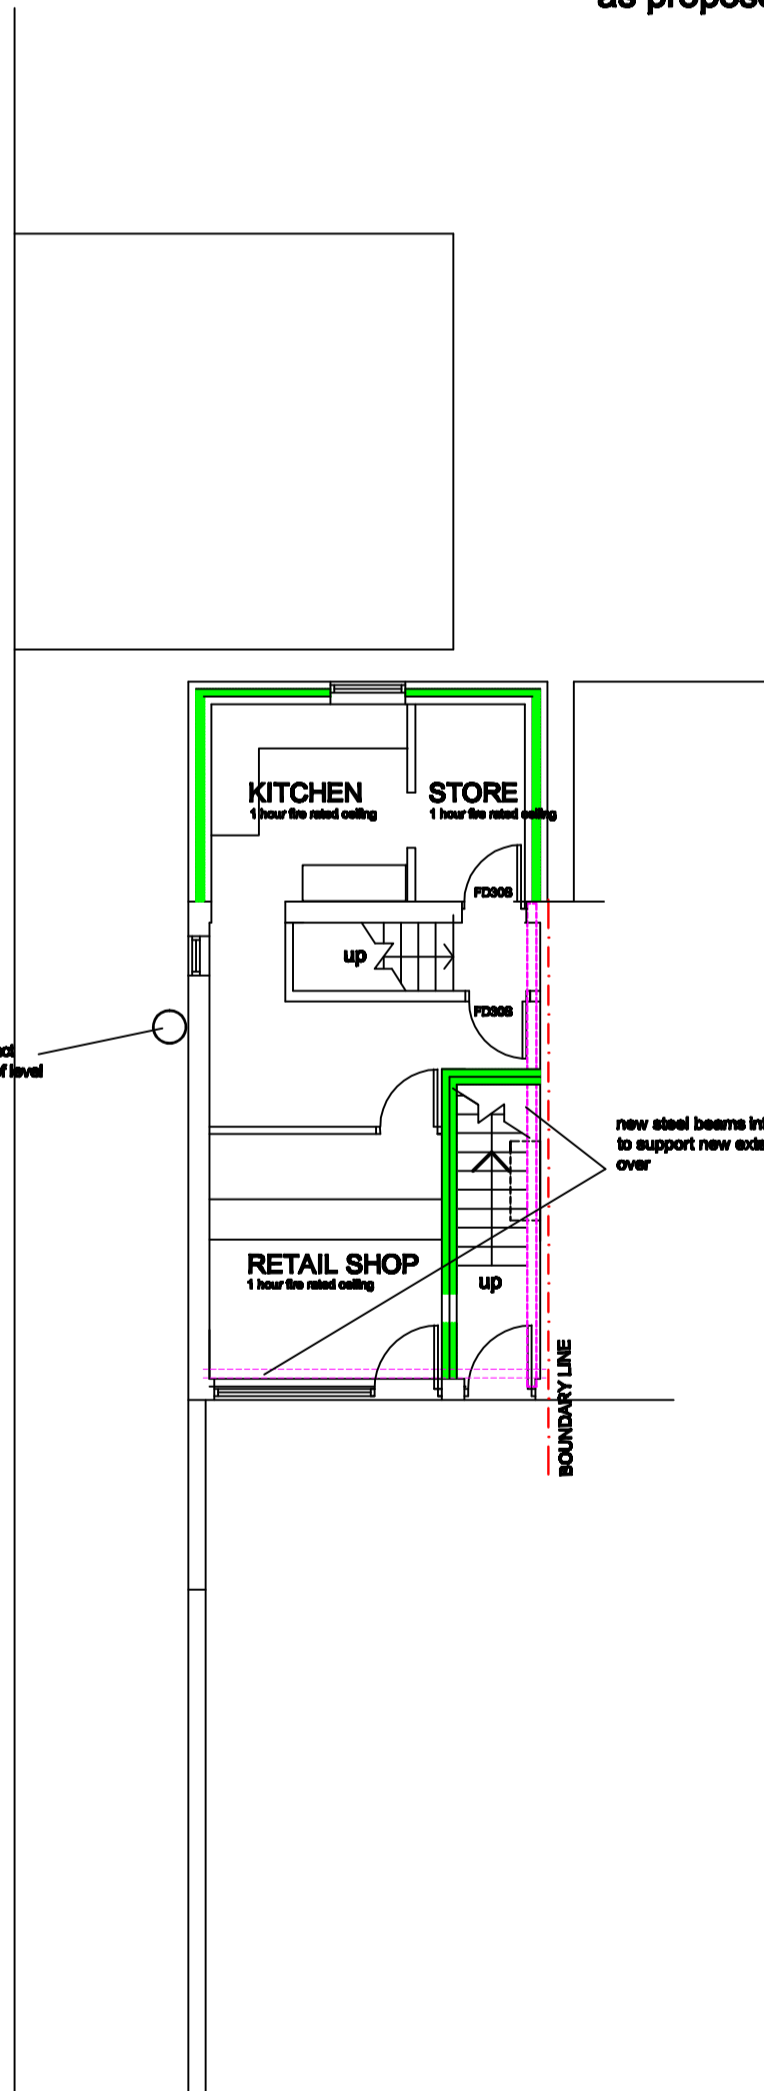


**GROUND FLOOR PLAN
as proposed**

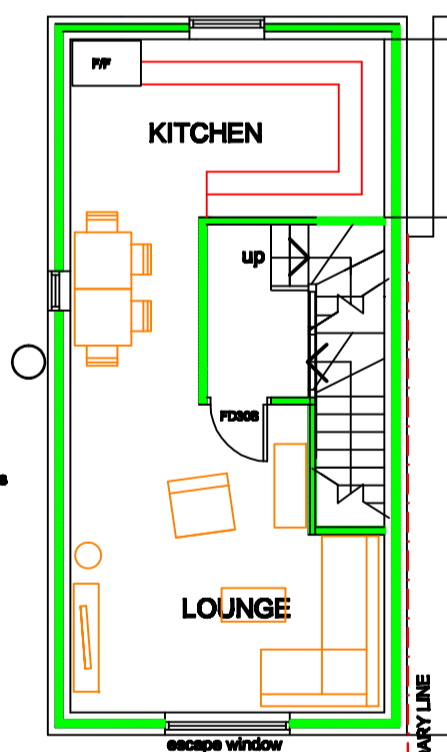


**FIRST FLOOR PLAN
as proposed**

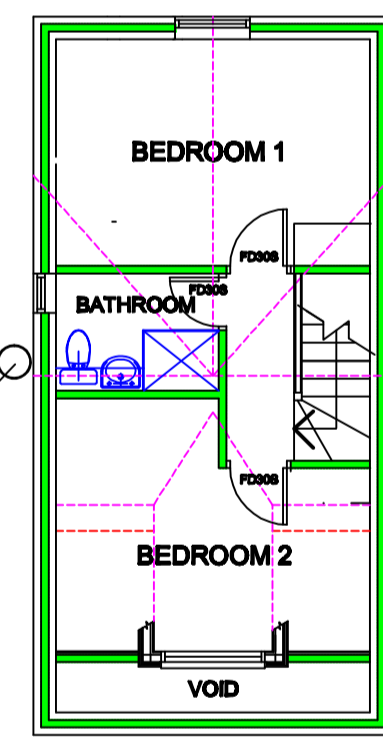

**LOFT FLOOR PLAN
as proposed**

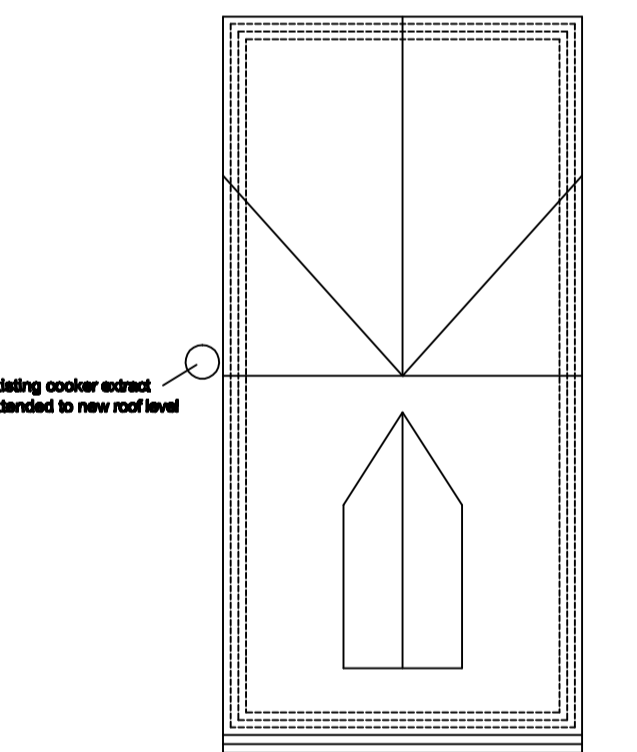

**ROOF PLAN
as proposed**

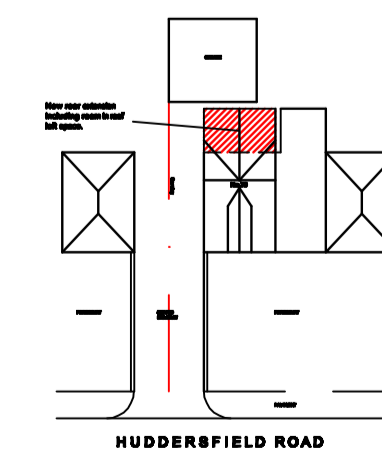

BLOCK PLAN 1:500

Revisions:

LION DESIGN
 Building Surveys : Building Design Consultants : Metal Works
 43 MOWBRAY STREET
 SHEFFIELD S3 9EN
 Telephone and Fax: 0114 273 0244
 E-mail: lion.design@btconnect.com

**PROPOSED EXTENSION AT
79 HUDDERSFIELD ROAD
BARNSELY**

PLANS AND ELEVATIONS - EXISTING & PROPOSED

Project no: G1843	Date: JLY 18
Drawing no: 01A	Scale: 1:100@A1