



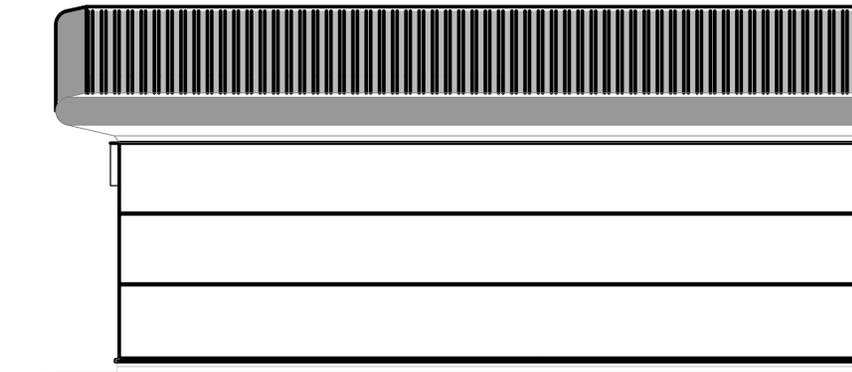


EXISTING FRONT ELEVATION




EXISTING REAR ELEVATION

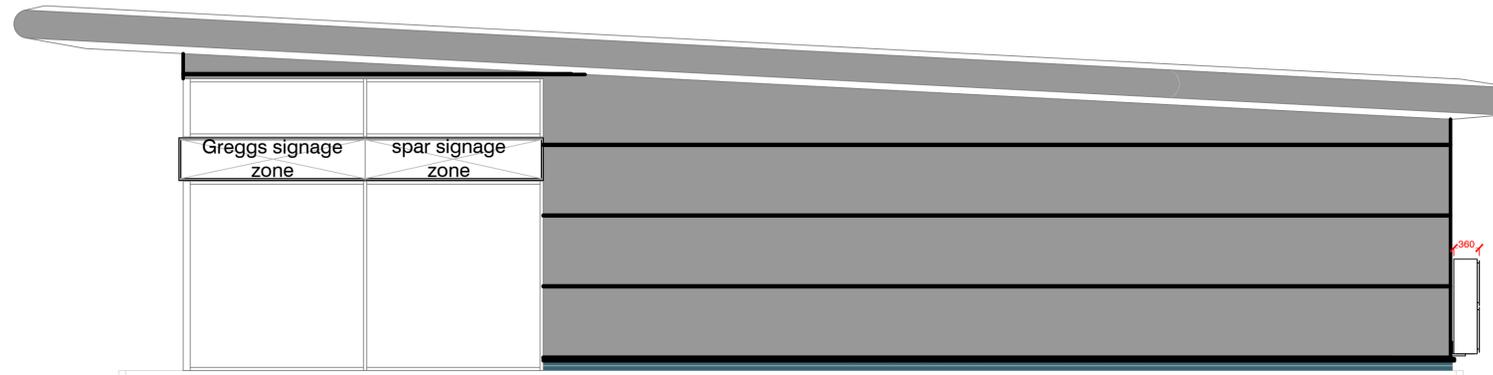


EXISTING RHS ELEVATION

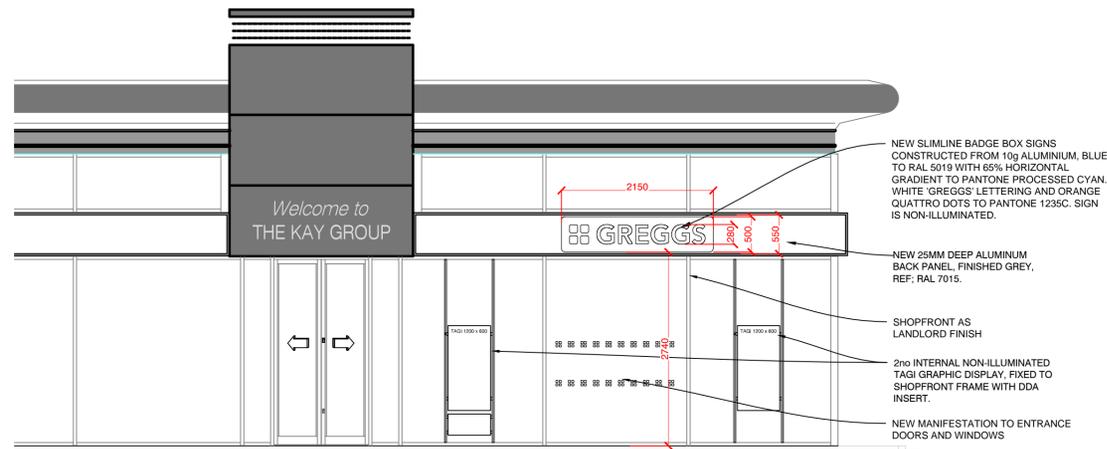

PROPOSED FRONT ELEVATION

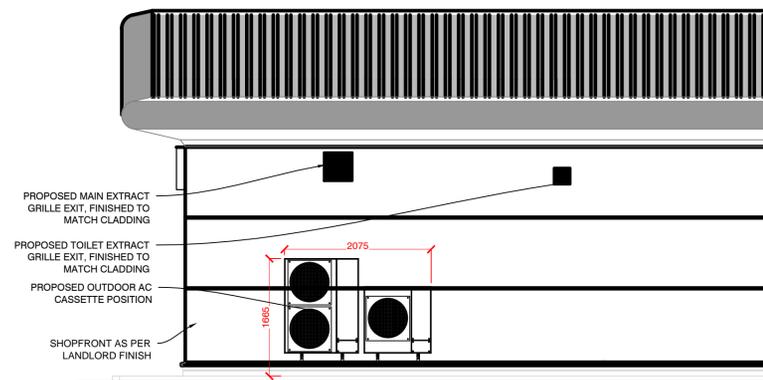

PROPOSED REAR ELEVATION

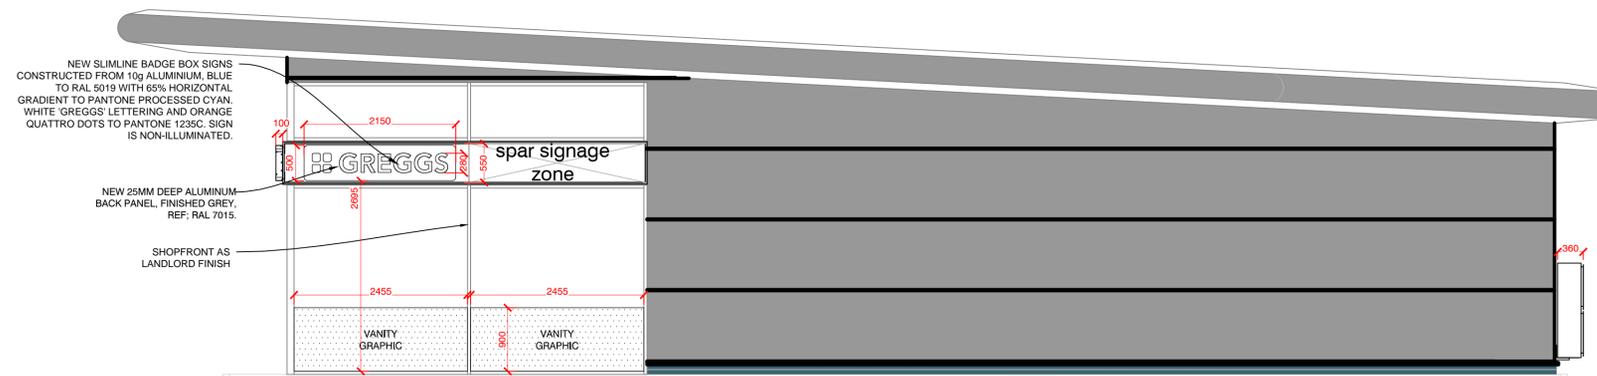

PROPOSED RHS ELEVATION

REV	DESCRIPTION	DATE	NAME
GREGGS Plc (PENNINES) 31 GREENSIDE STREET OPENSHAW MANCHESTER M11 2HW Tel: (0161) 274 2760			
Shop S Number & Name S5032 DEARNE VALLEY			
Title PROPOSED ADVERTS AND HVAC			
Site Address DEARNE VALLEY PARKWAY BIRDWELL BARNSELEY S70 5TW			
Gross Building Area N/A		Gross Sales Area N/A	
Drawing No. RPN/S5032/08			Rev. --
Date 17.09.18		Scale 1:50 @ A1	
Drawn by ANGELA D		Scale Bar	
Issued 14.03.2018			