






front elevation

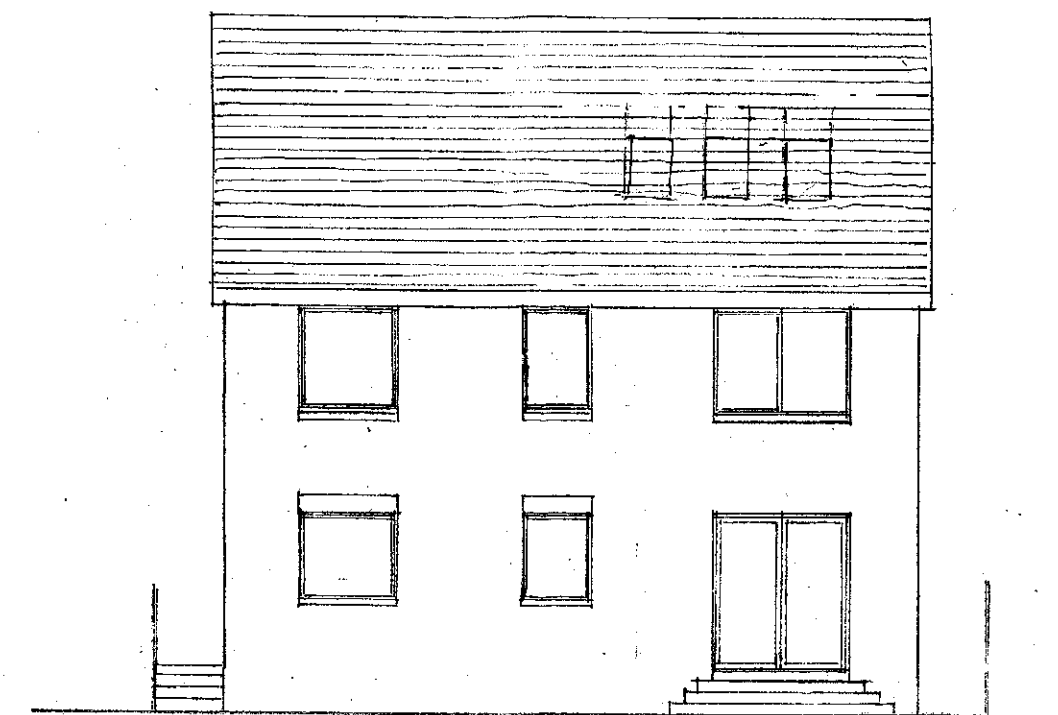


rear elevation

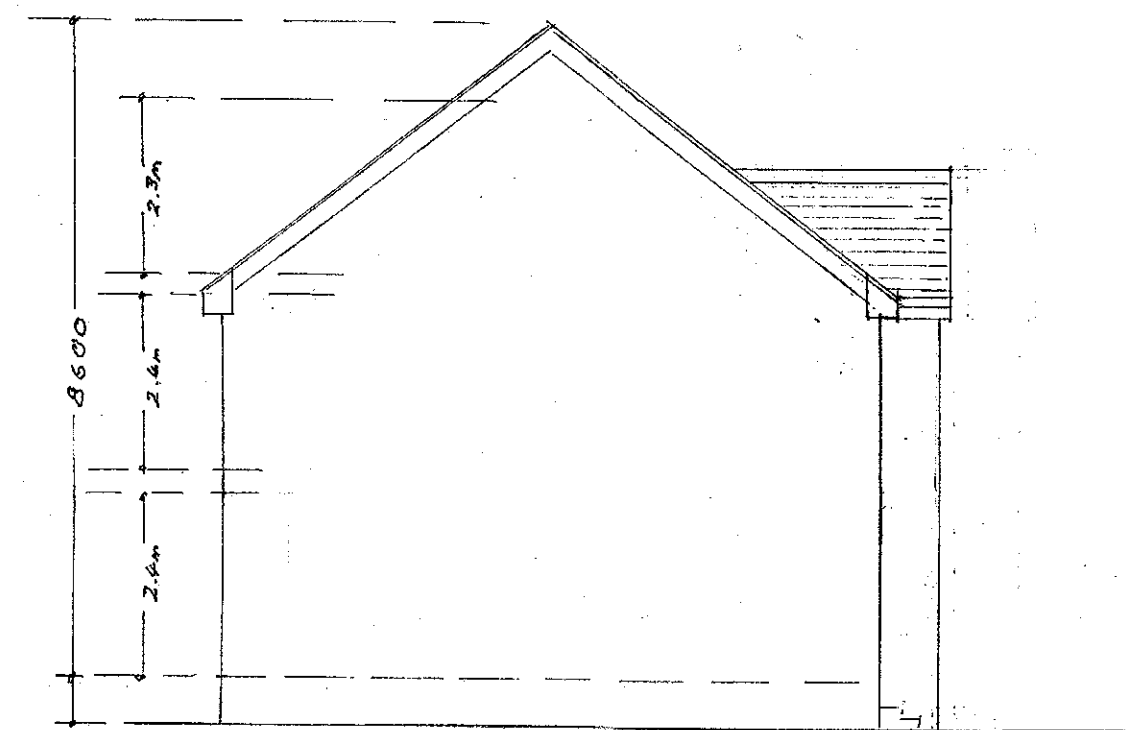


side elevation

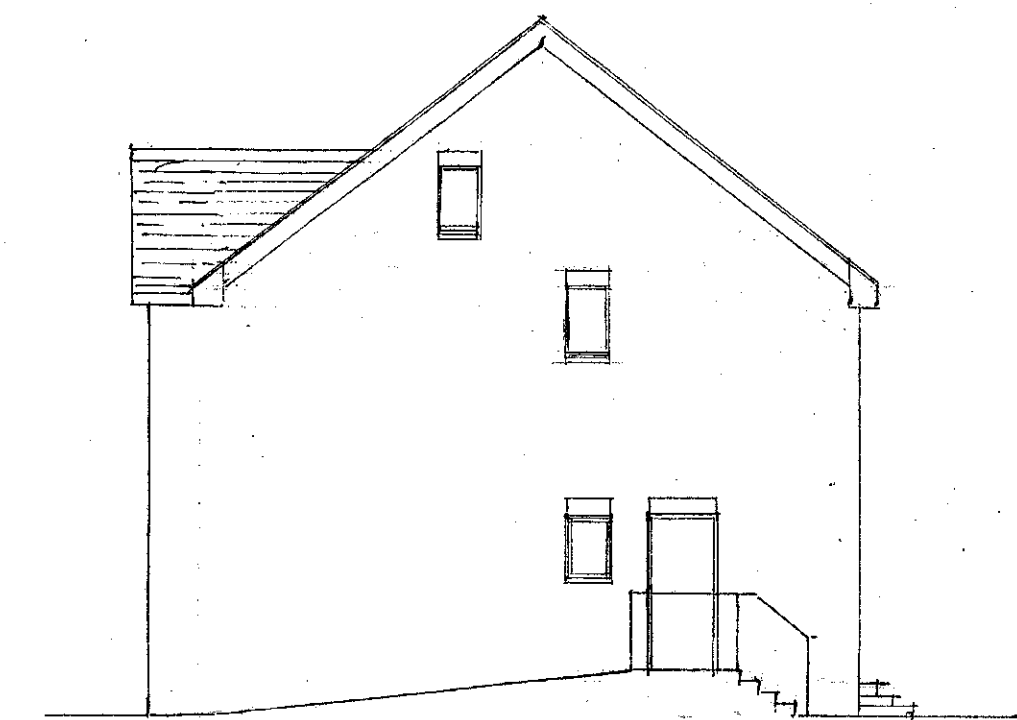


side elevation

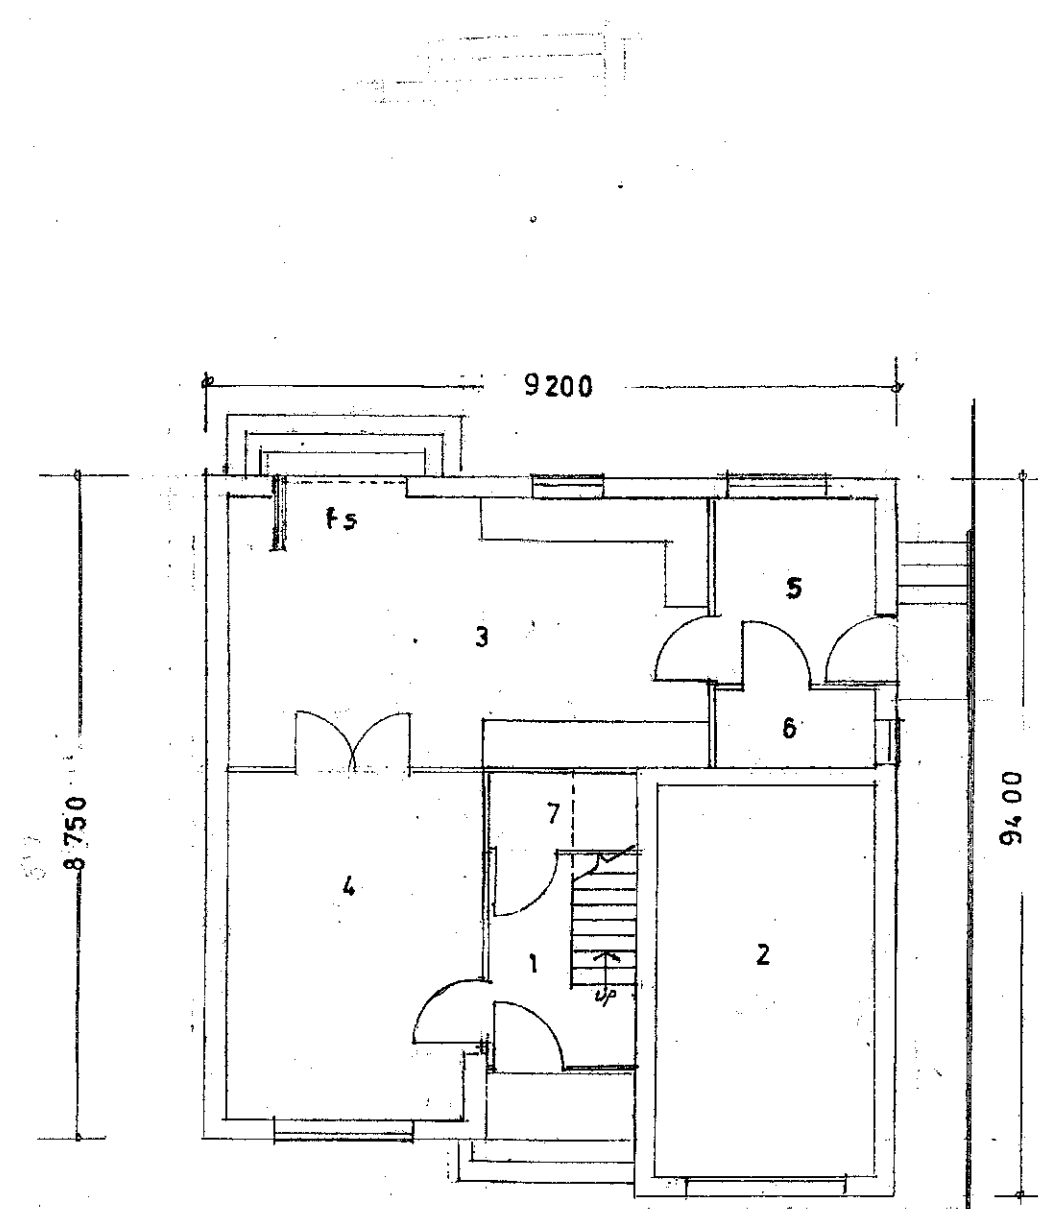

GROUND FLOOR PLAN

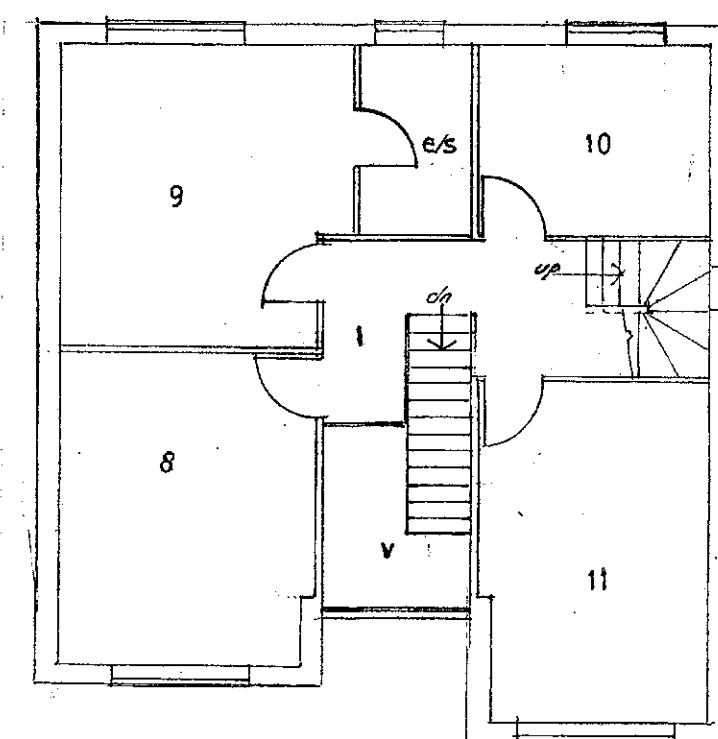

FIRST FLOOR PLAN

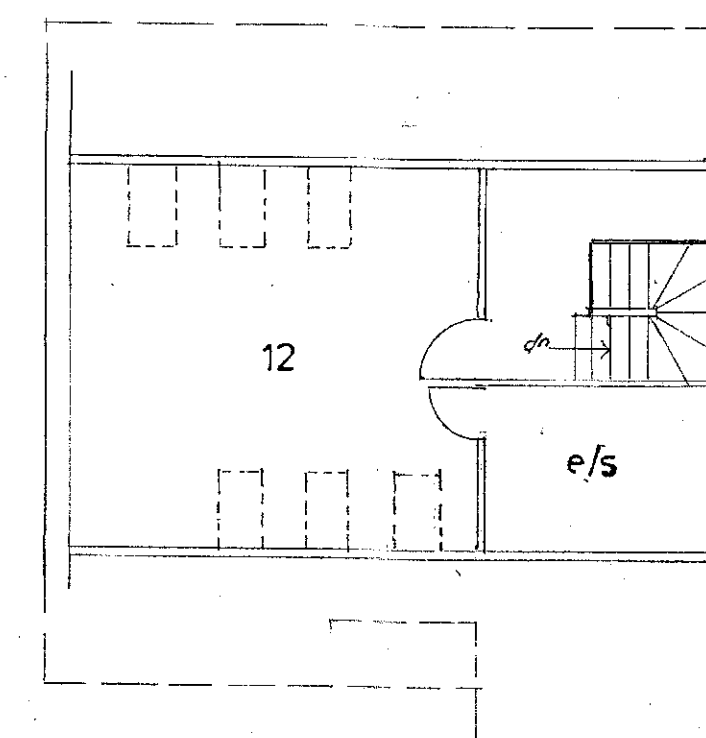

ATTIC FLOOR PLAN

KEY TO ROOMS & SIZES W x D in Metres

1	RECEPTION	1900	X	2900
2	GARAGE	3000	X	5400
3	KITCHEN / FAMILY	6400	x	3600
4	LOUNGE	3300	X	4600
5	UTILITY	2100	x	2400
6	WC	2100	x	1000
7	STORE	1900	x	1000
8	BEDROOM	3300	x	4100
9	BEDROOM	3900	x	4000
10	BATHROOM	3000	X	2400
11	BEDROOM	3100	x	4500
12	MULTI-PURPOSE	5400	X	5000
e/s	En/suite			
fs	Folding Sliding doors			
v	Void			

MATERIALS

Walls	White polyester render
Roof	Dark grey Calderdale concrete tile
Windows	Aluminium powderised black, top hung
Doors	Aluminium powderised black
Fascia/soffit	Black rainshield
Rainwater Goods	Seamless aluminium powderised black

AMENDMENTS

DATE	NO.	DESCRIPTION
------	-----	-------------

PROPOSED DETACHED HOUSE PLOT 7 for J STONES
LOWFIELD FARM, LOWFIELD ROAD BOLTON UPON DEARNE ROTHERHAM S63 8GY

GENERAL ARRANGEMENT DRAWING NO. 822/2RD SCALE 1 : 100

May 2019 Gordon Stephenson Chartered Architect RIBA
10 Parkwood Rise Barnby Dun Doncaster DN3 1LY
Tel 01302 891411 email stevenson.g3@sky.com