


SOUTH ELEVATION

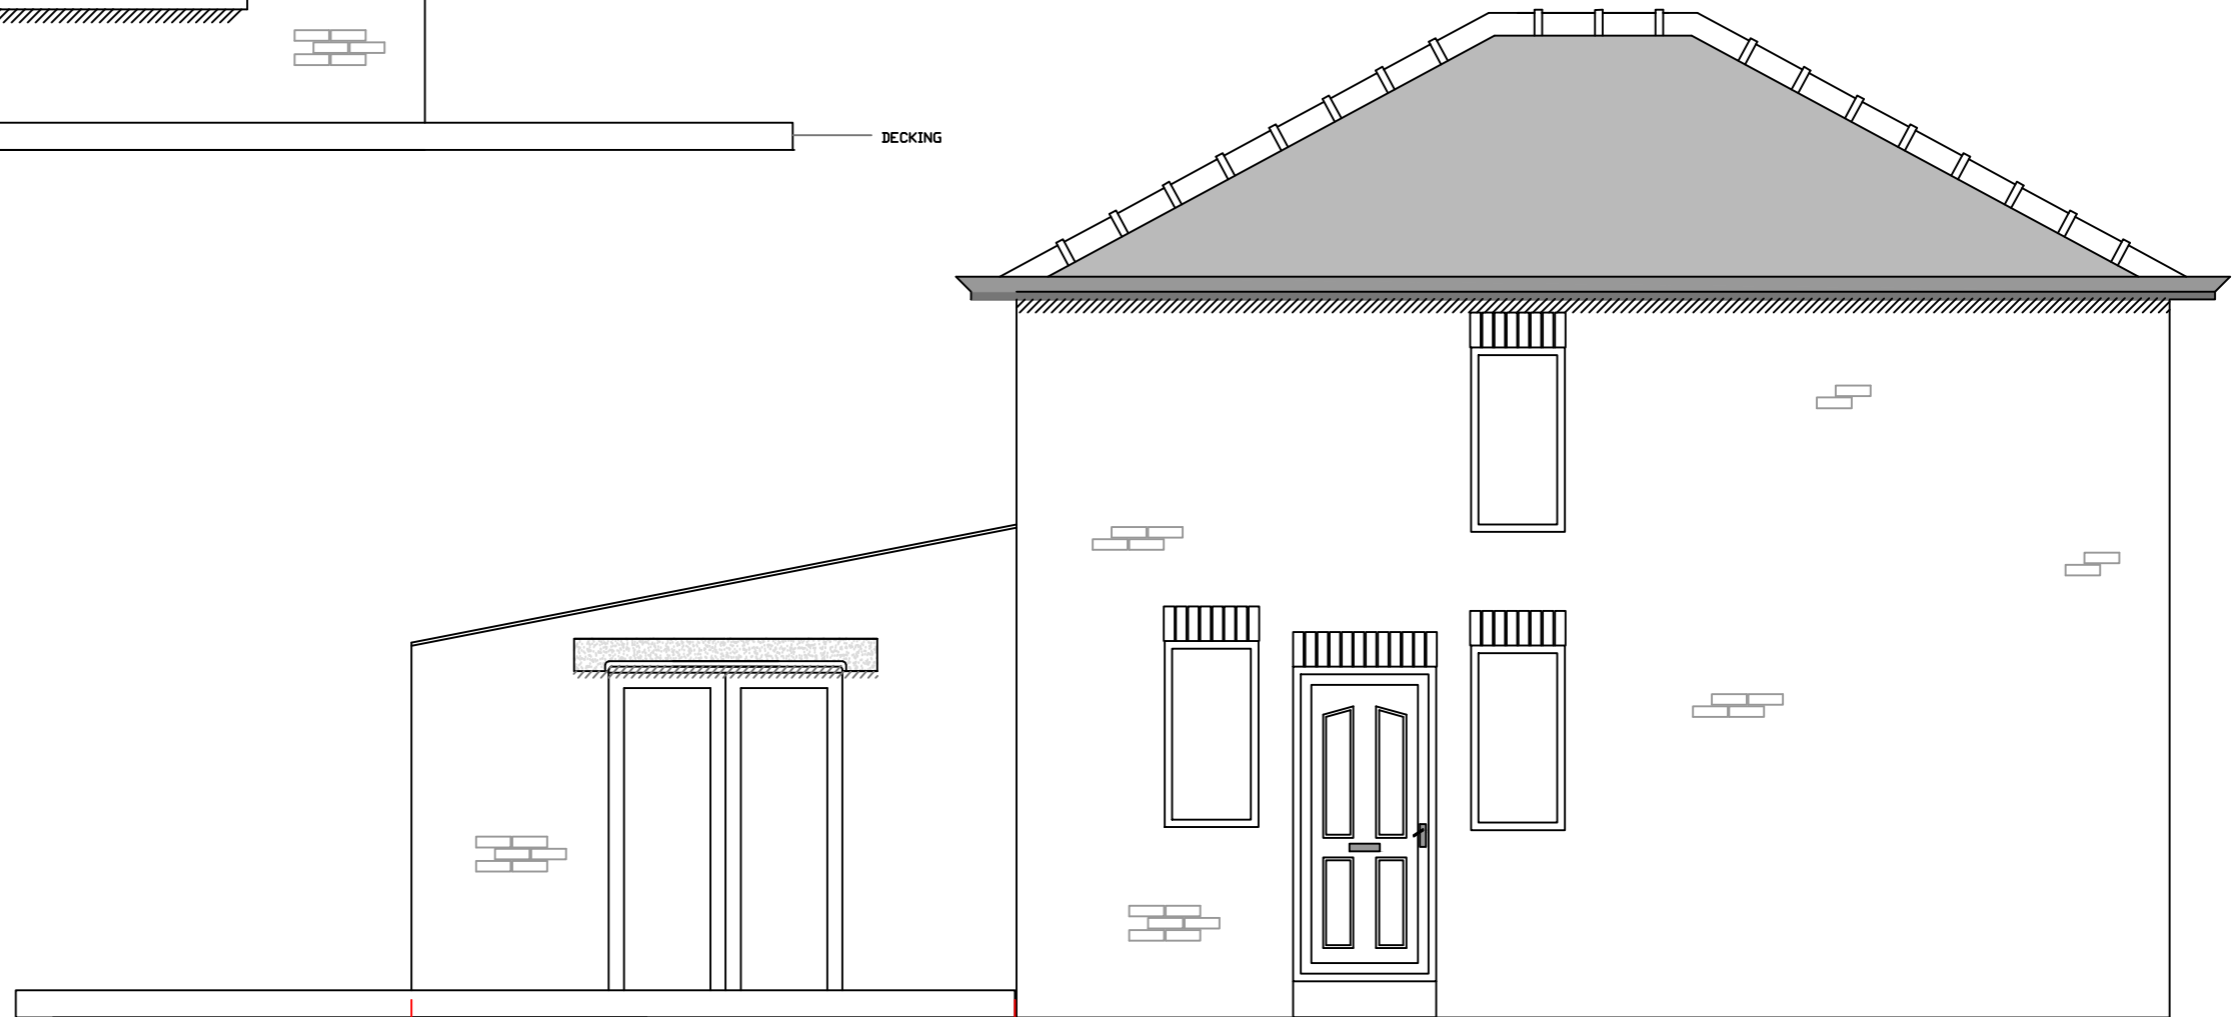

EAST ELEVATION



SINGLE
STOREY
EXTENSION
PROTRUDING
@ 4.m
AWAY FROM
EXISTING
SOUTHERN
ELEVATION

Drawing no.
100.01
Drawn by:
Lottie Wellesley
Date
17.02.15
Scale
1:50 @ A3
Project
166 Redbrook
Road -
Proposed South
Elevation