



South West Elevation

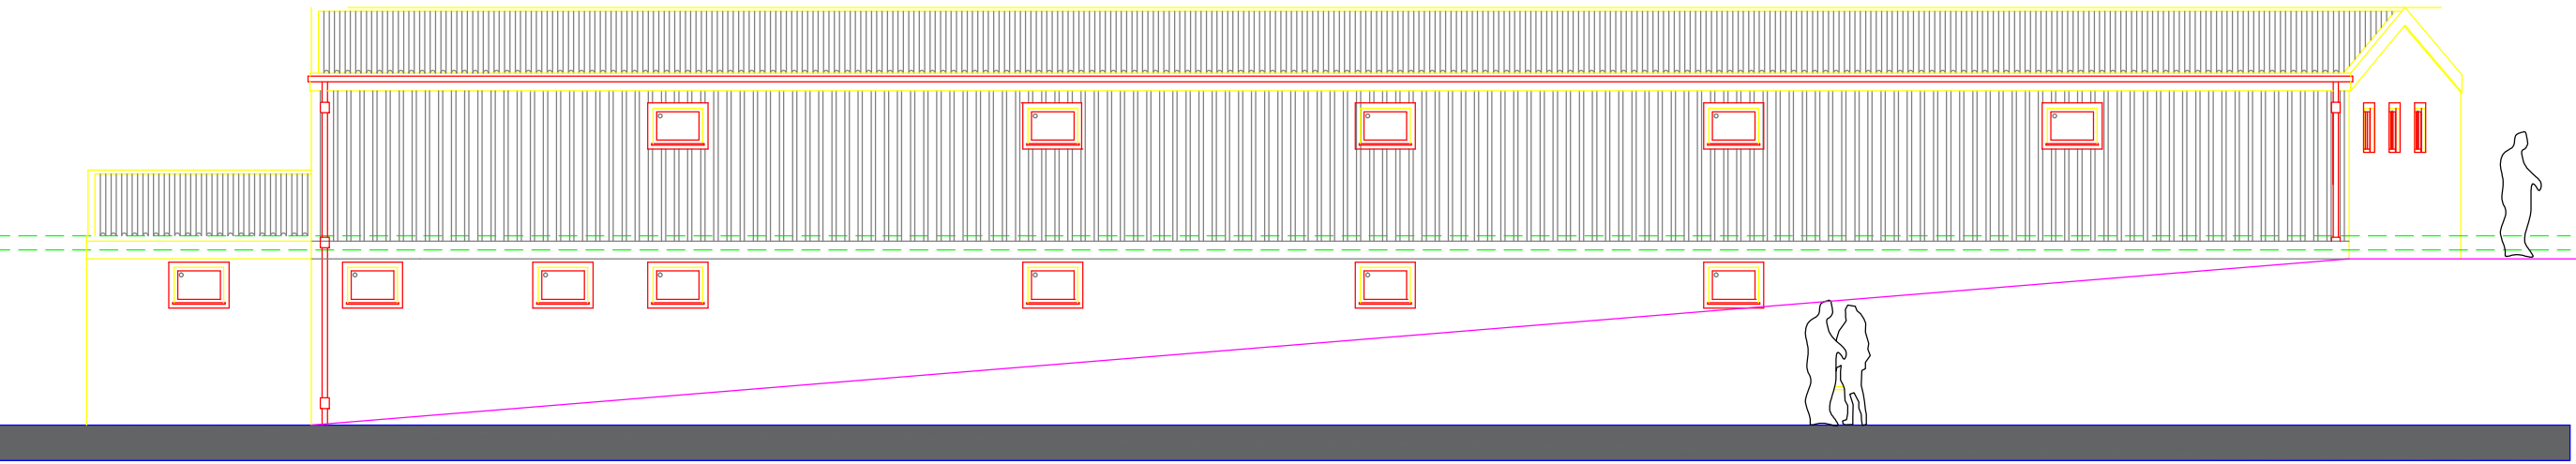

North East Elevation

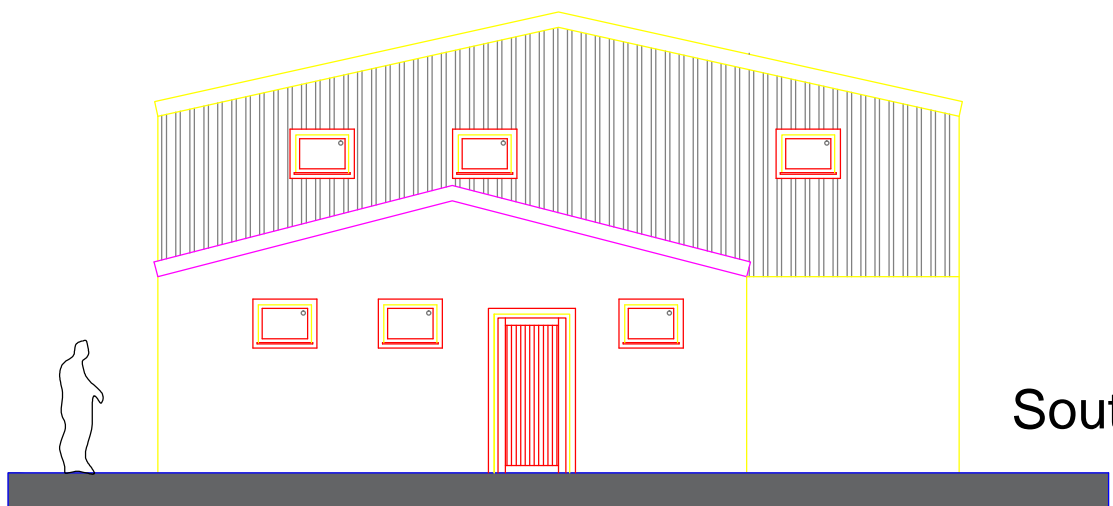

South East Elevation

# Cannon Hall Farm Proposed Changing Places Disabled WC and First Aid Room Elevations

scale 1:100

**Notes:**

Copyright Reserved. This drawing must only be used for the Client and location specified in the title block. It may not be copied by any third party without prior written consent from Walker Associates Architects LLP

This drawing is only for the purposes described below and must not be used for any other purpose.

Do not scale from this drawing. Dimensions, where shown, should be used and are generally dimensioned in millimeters unless otherwise stated and should be considered as accurate subject to further on-site pre-commencement confirmation

Prior to any work on site Walker Associates Architects LLP must be contacted to check the validity of the drawing.

Rev	Date	Amendment	By

**PLANNING**

**Client:**  
Cannon Hall Farm Ltd  
Bark House Lane  
Cawthorne  
Barnsley

**Job:**  
Cannon Hall Farm Development  
Changing Places WC and First Aid Room Layout

**Drawing Title:**  
Proposed Elevations

**Drawing No:**  
WAA 068 / PL / 300

**Scale:**  
1:100 @ A3

**Date:**  
19/01/2022

**Drawn By:**  
eddm



5 New Hagg,  
Oldfield Road,  
Holmfirth, Holmfirth,  
Huddersfield,  
West Yorkshire,  
HD9 6RN

Tel: 01484 303800  
Email: enquiries@waarchitects.info