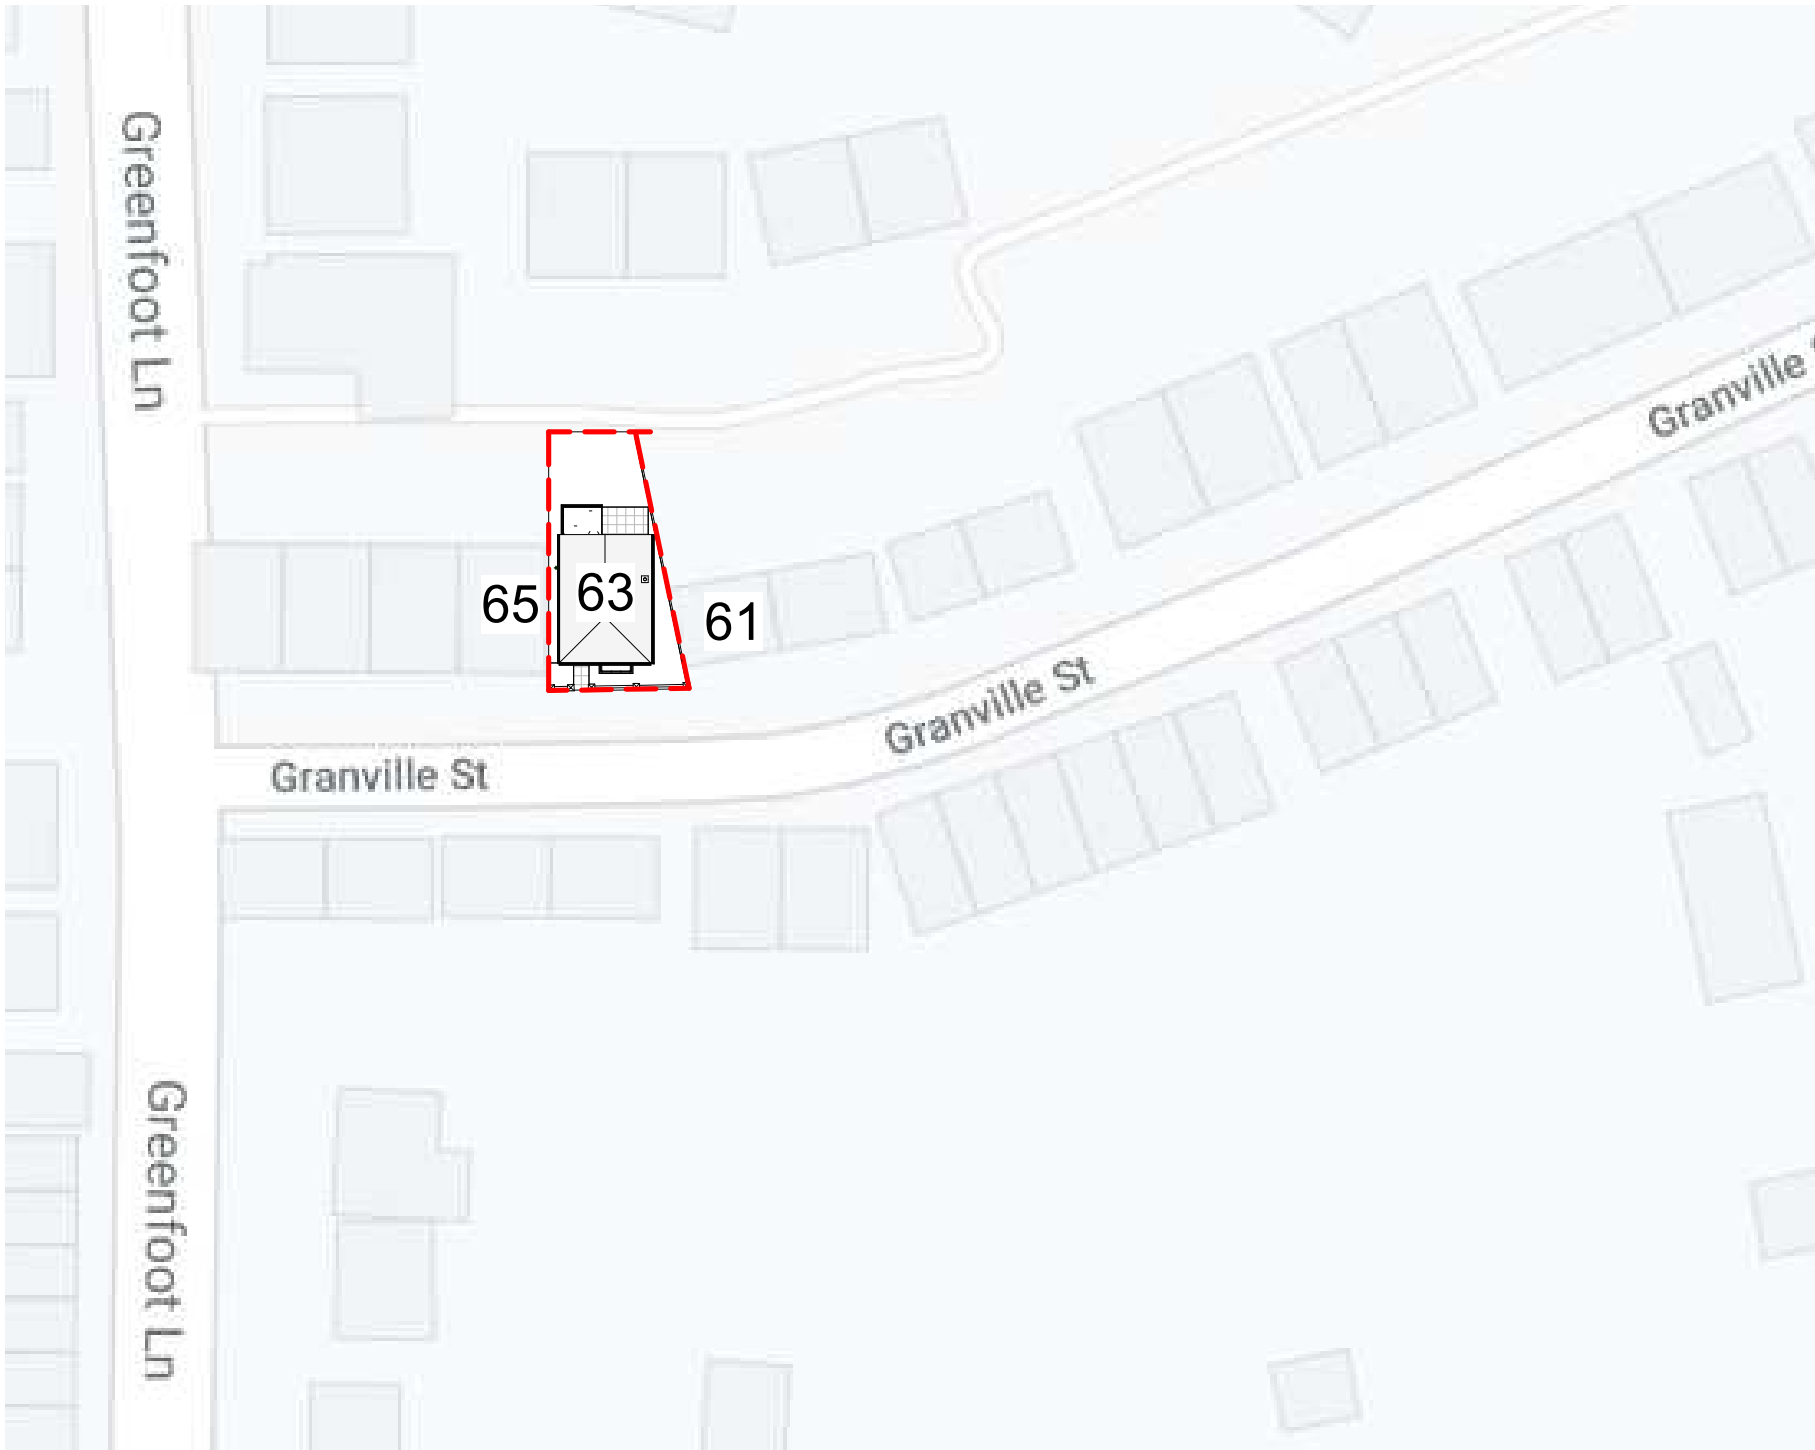


Scale 1 : 500

Project Title

Ms Lauren John
63 Granville St. Barnsley. S75 2TQ
Proposed Attic Conversion

Drawing Title

Site Plan

Scale

1 : 500

Drawn By

BN

Date

27/11/20

Drawing No.

NCDB-LJPP-105

Revision

A

NORTH CONSTRUCTION:
DESIGN & BUILD
from concept to completion

26 Church St.
Gawber
S.Yorks
S75 2RH
Tel: 01226 828972
Mob: 07974116241

ORIGINAL SHEET SIZE A3 - DO NOT SCALE FROM THIS DRAWING

CONTRACTORS MUST CHECK ALL DIMENSIONS ON SITE. ONLY FIGURED DIMENSIONS TO BE WORKED FROM DISCREPANCIES MUST BE REPORTED TO THE DESIGN OFFICE BEFORE PROCEEDING