




All dimensions are to be checked on site. This drawing shall not be scaled to ascertain dimensions.

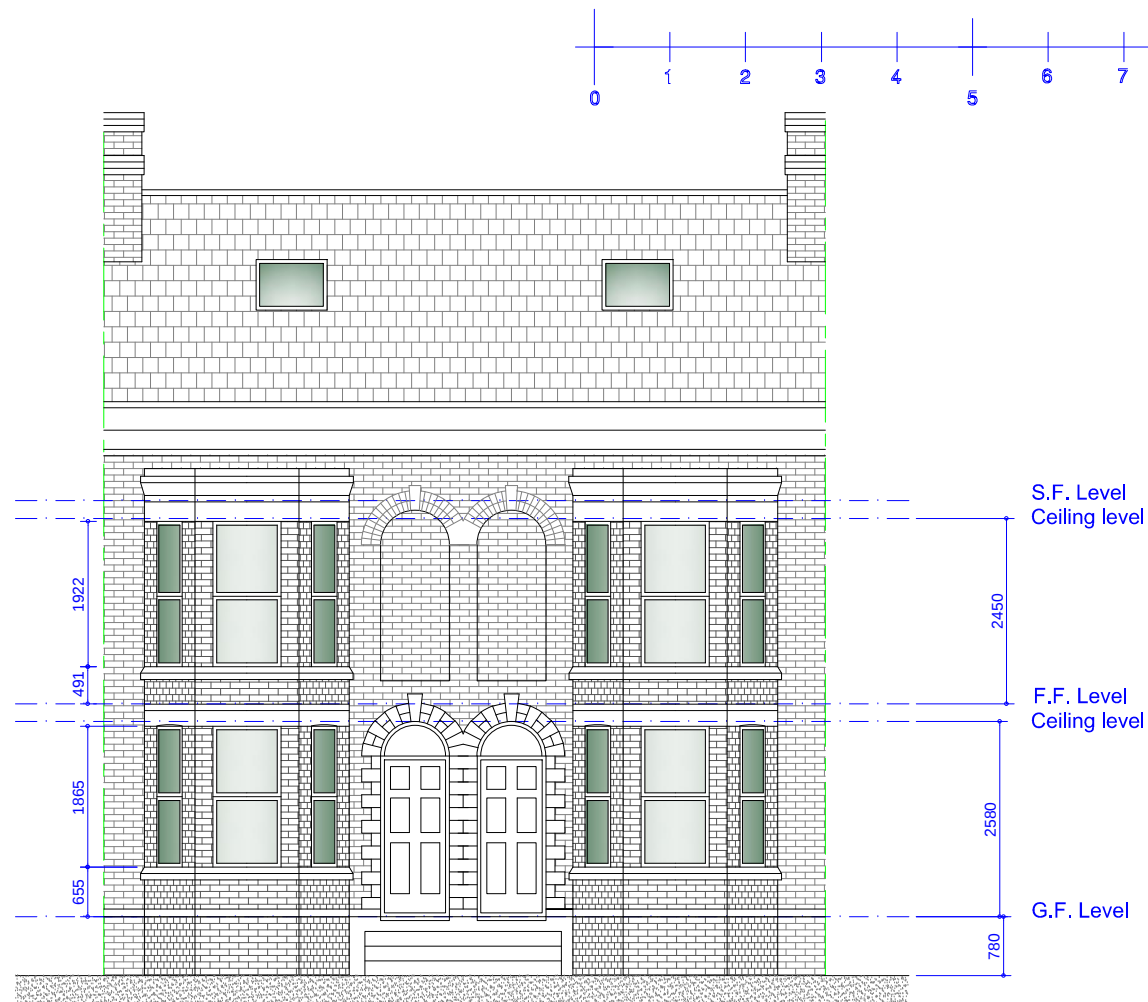


Existing Front Elevation
Scale 1:100

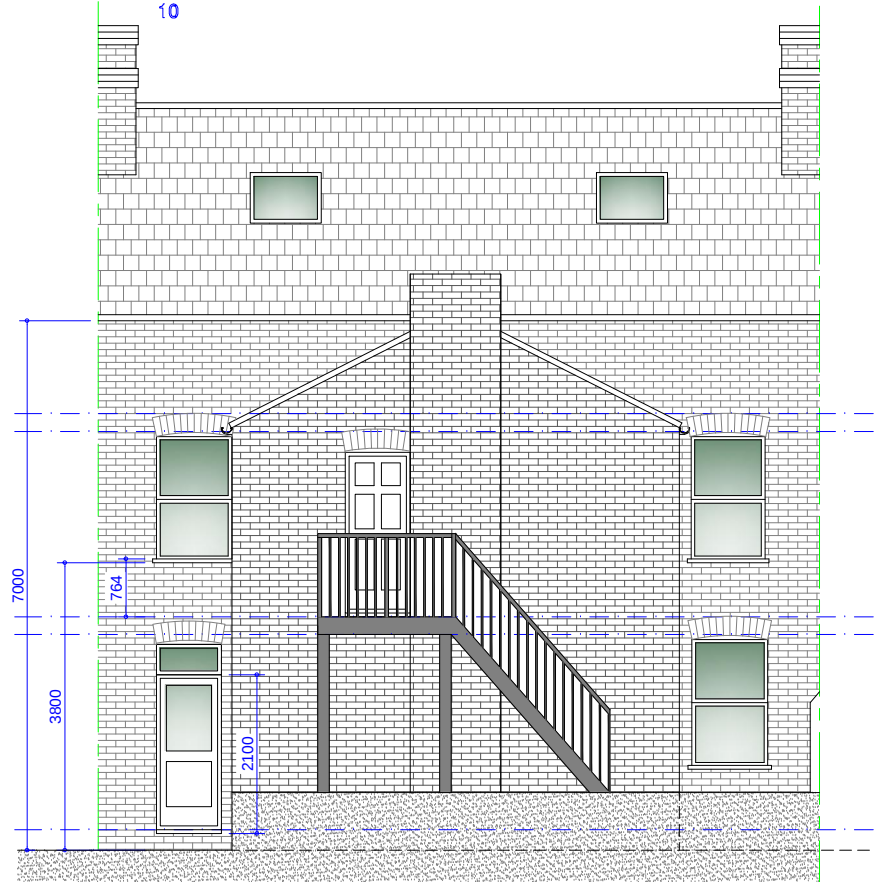

Existing Rear Elevation
Scale 1:100

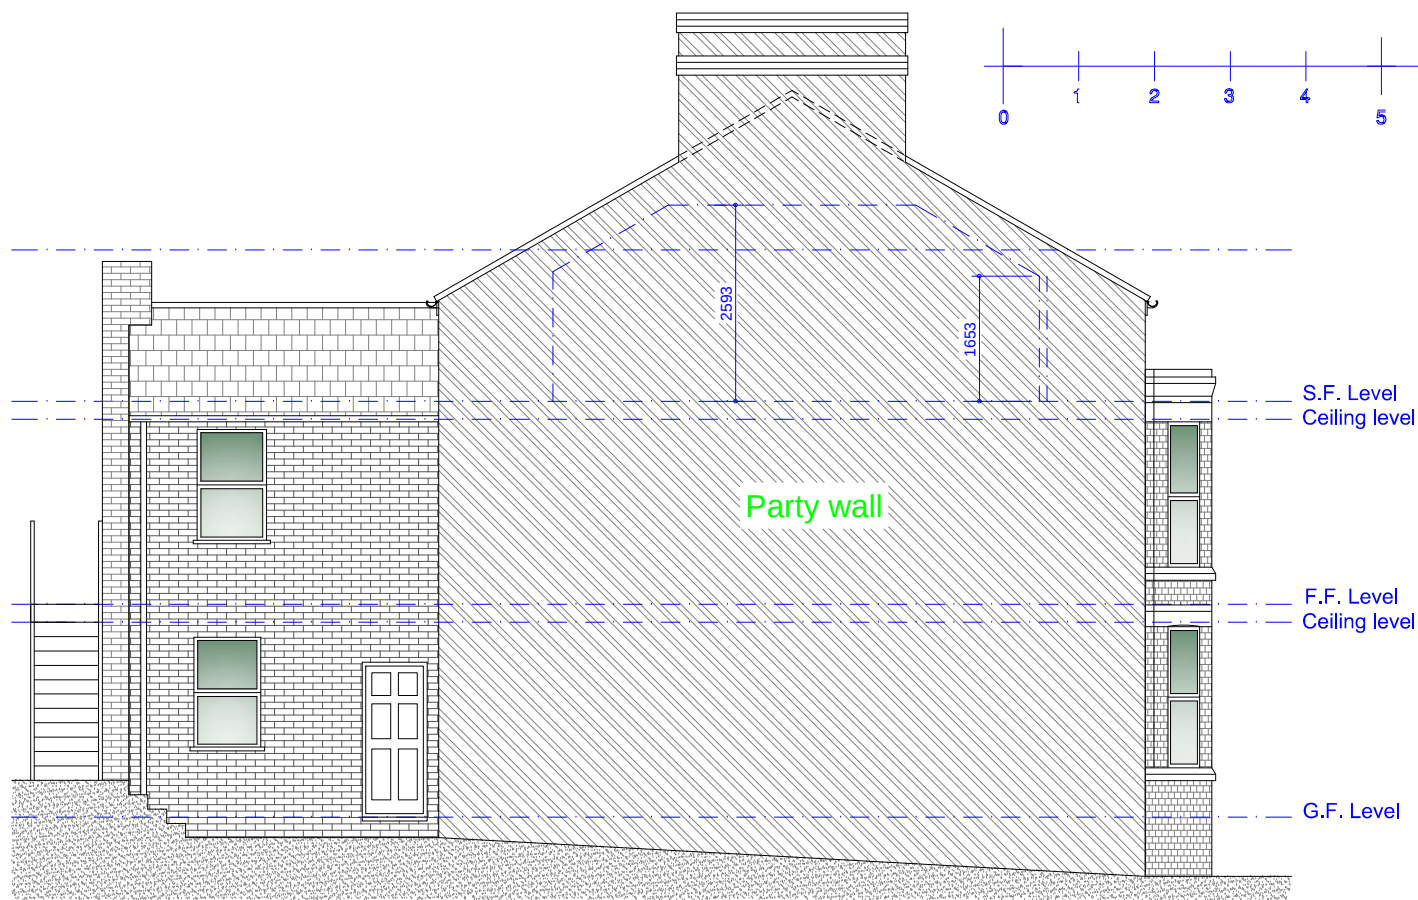

Existing L/H Side Party Wall Elevation
Scale 1:100

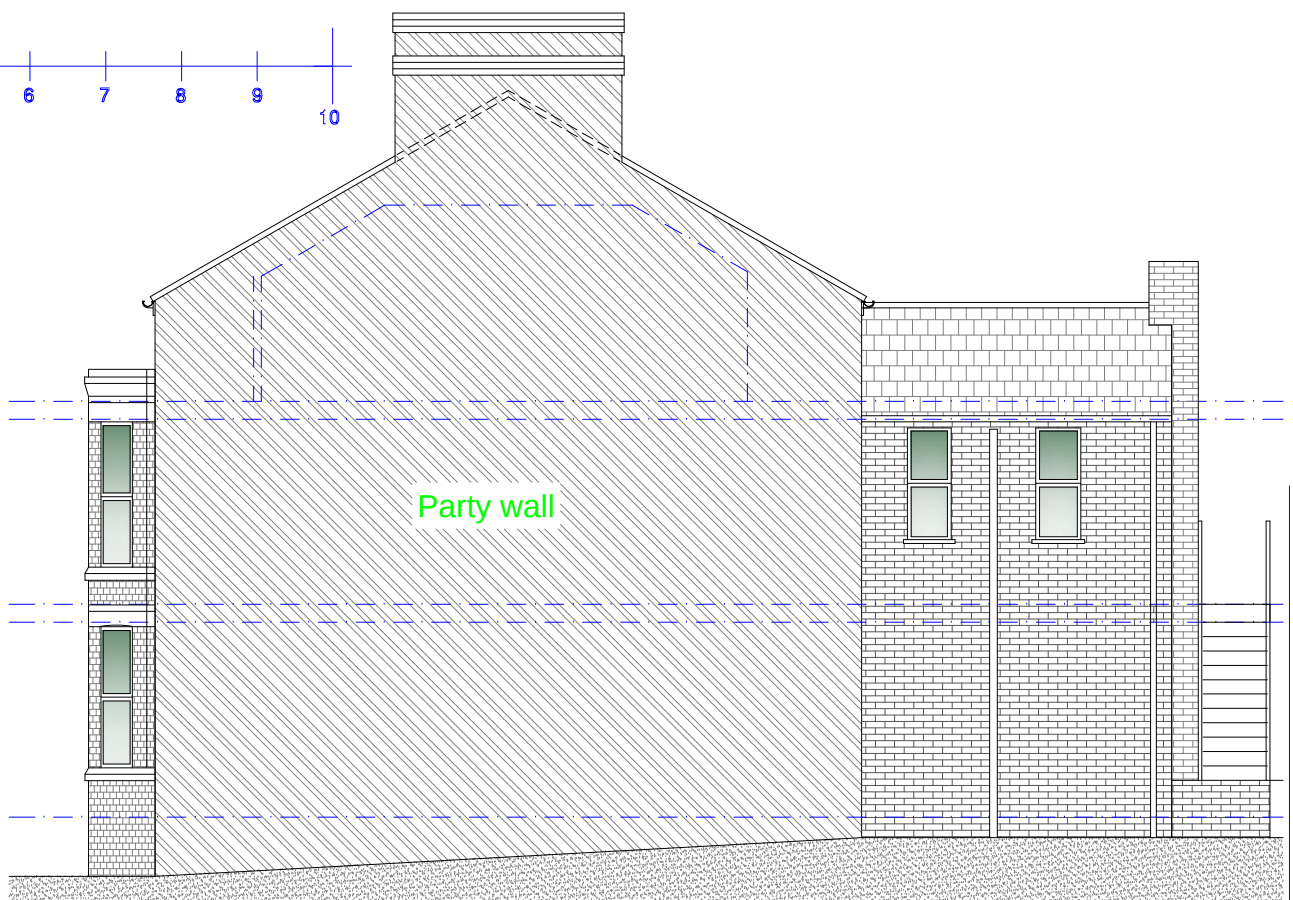

Existing R/H Side Party Wall Elevation
Scale 1:100

Rev	Date	Description
Issued For : INFORMATION PURPOSES ONLY		
Client		
Mr. James Ross. JRO Properties Limited		
Project		
Proposed conversion to HMO(C4). 205-207 Sheffield Road, BARNLEY. S70 4DE		
Scheme - Drawing Title		
Existing Elevations.		
02	Date	19.02.21
Drawing No.	Revision	Scale 1:100 @A3

JK Technical Services (NW) Ltd
Tel: 0161 728 5730
Mob: 07741175755
www.jktechservs.co.uk