

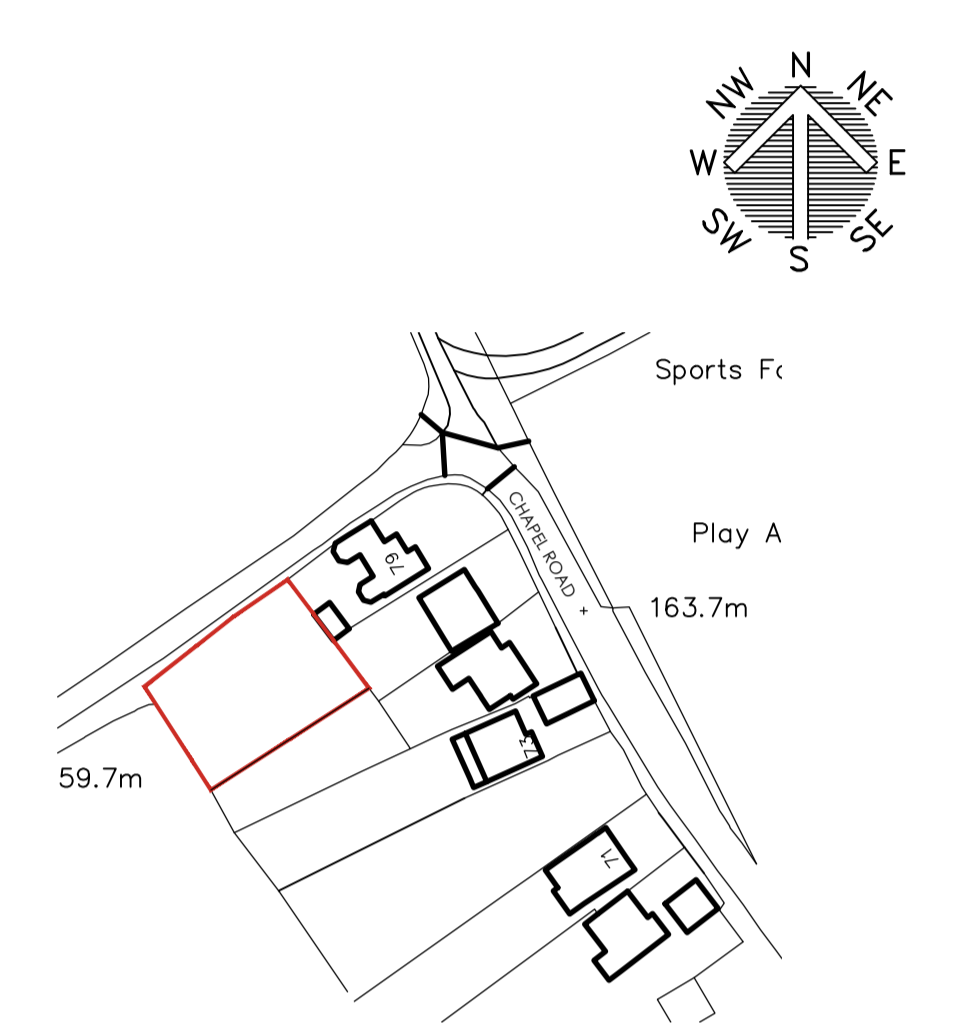


**SITE PLAN**  
SCALE 1:100

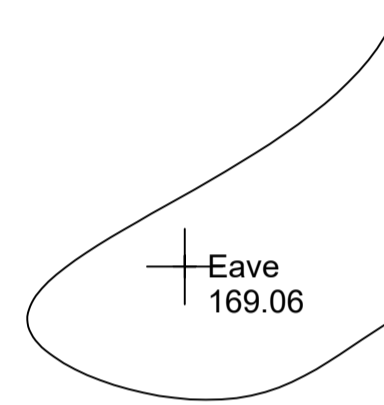

**LOCATION PLAN**  
SCALE 1:1250

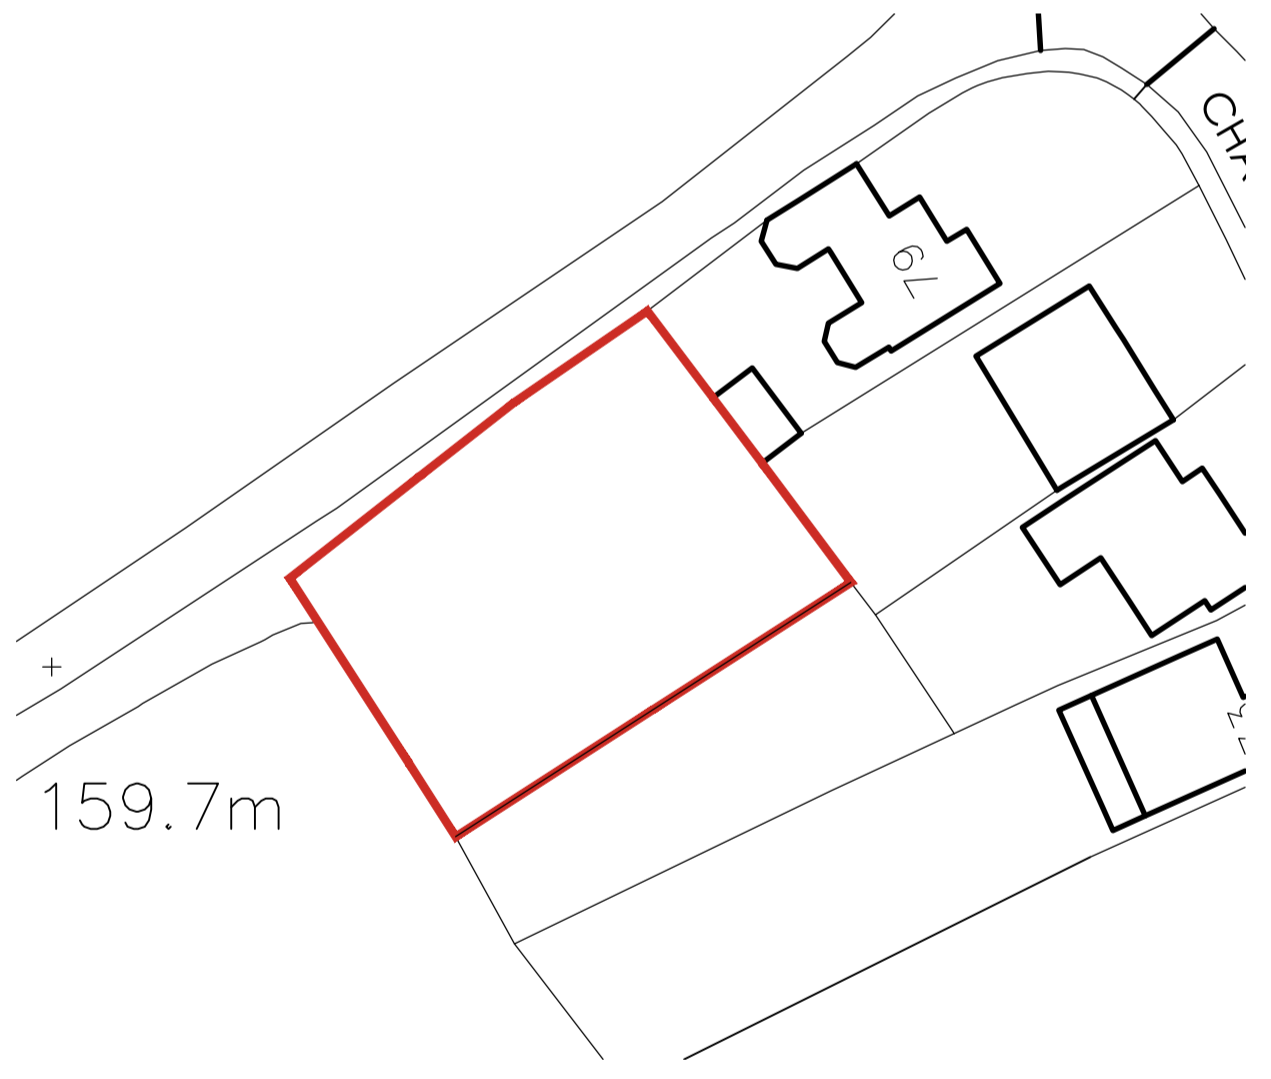

		OFFICE ONE, DRILL HALL, 11 EASTGATE, BARNSELEY, S70 2EU		Phone: 01226 208482 Email: info@whiteagus.co.uk Web: www.whiteagus.co.uk	
Project: PROPOSED RESIDENTIAL DEVELOPMENT LAND REAR 77-79 CHAPEL ROAD S75 3AR			Client: MR N. ANTHONY		
Drawing Title: SITE & LOCATION PLAN			Date: JULY 2025	Scale: 1:50 & 1:100 @ A1	Ref: 25-053
Date	Suffix	Description	Date	Suffix	Description