


© The copyright in this drawing is vested in CodaStudios and no assignment of any kind has been, or is, granted to any third party provision of copies or originals or otherwise unless agreed in writing.


DO NOT SCALE EXCEPT FOR THE PURPOSES OF PLANNING
The contractor shall check and verify all dimensions on site and refer any discrepancies in writing to CodaStudios before proceeding with work.

FOR ELECTRONIC DATA ISSUE
Electronic Data / drawings are issued as "read only" and should not be interrogated for measurement. All dimensions and levels should refer to those values stated on the drawing. Coda Studios Ltd is not responsible for any discrepancies caused by the overlay of other parties BIM/IFC model overlaid purely as reference.


Revision	Date

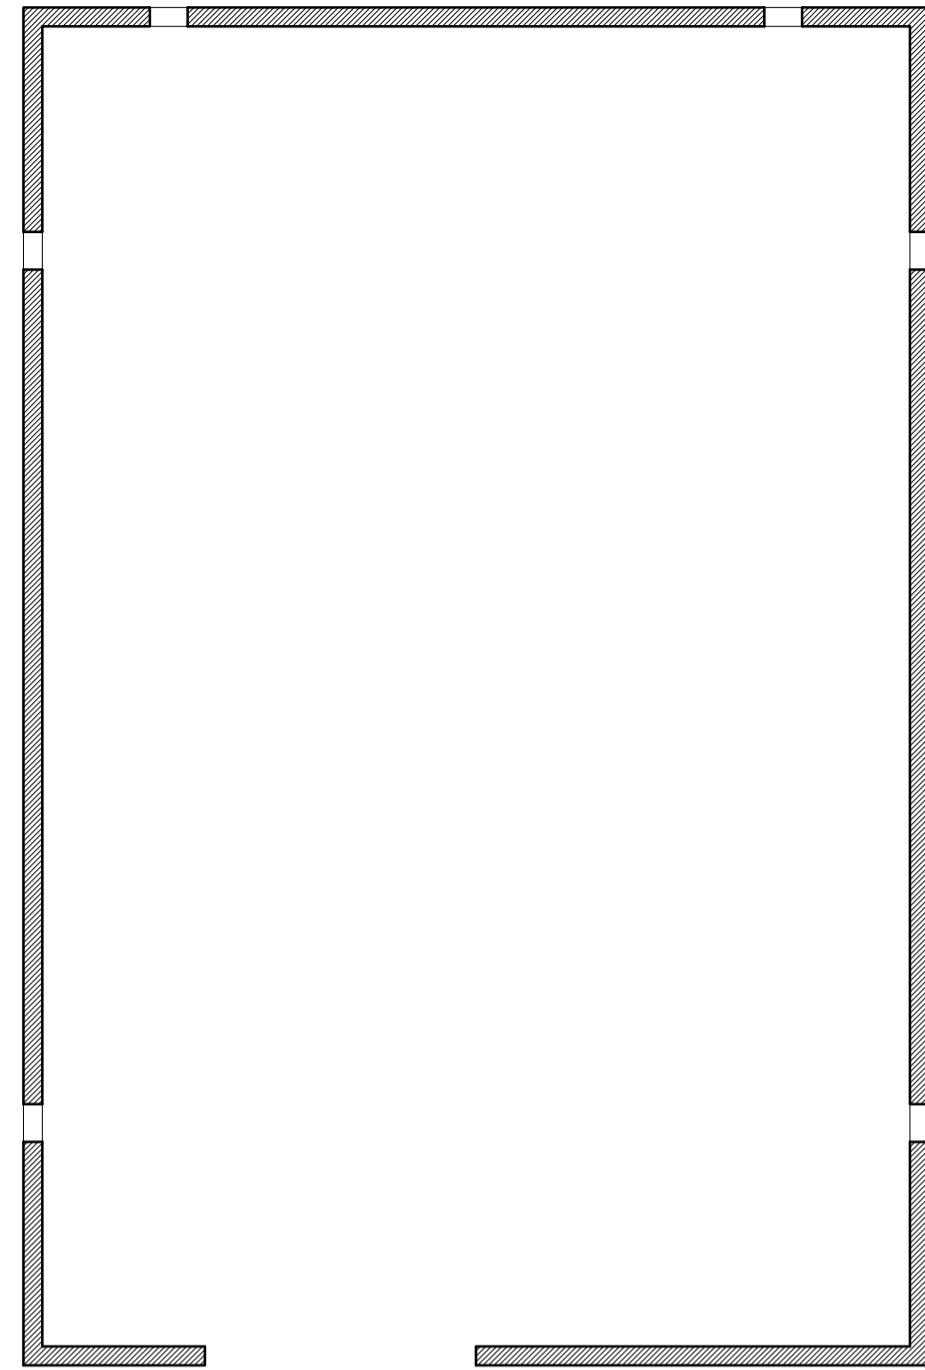


EXISTING FLOOR PLAN
SCALE 1:100

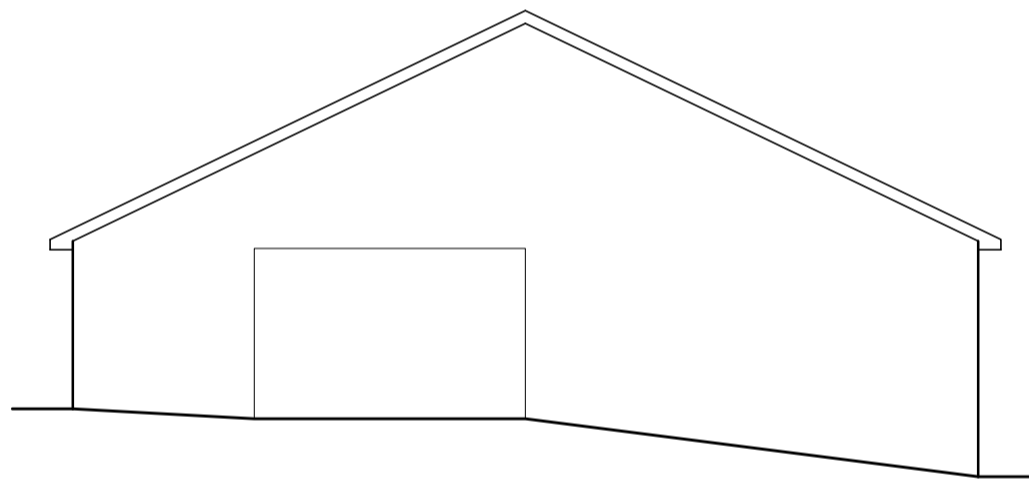


EXISTING NORTH ELEVATION
SCALE 1:100

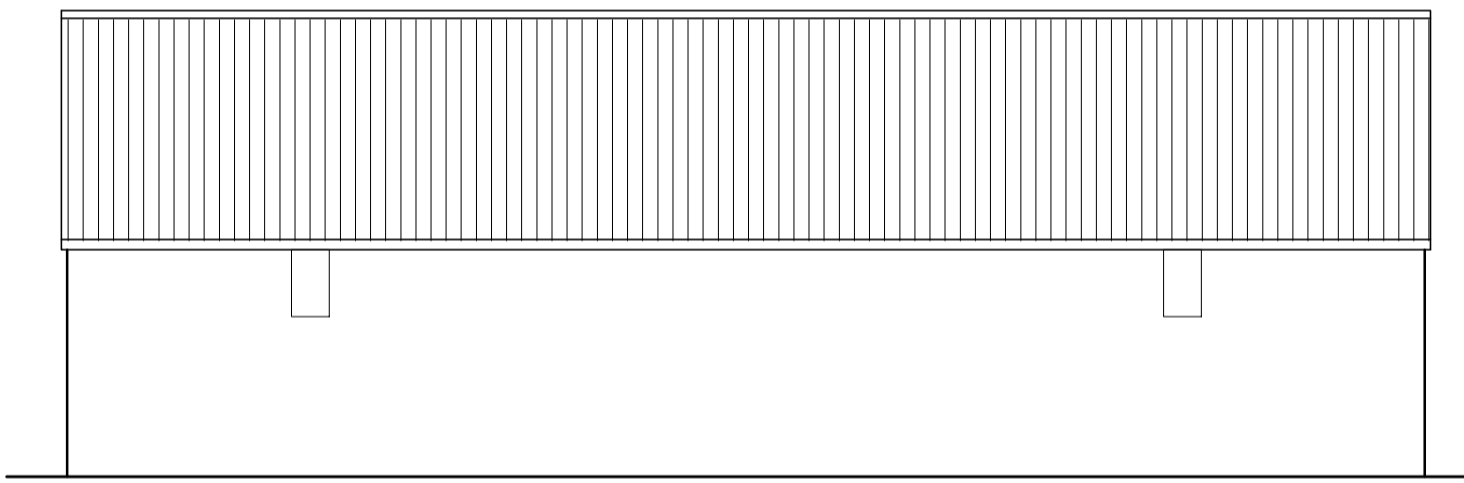

EXISTING WEST ELEVATION
SCALE 1:100

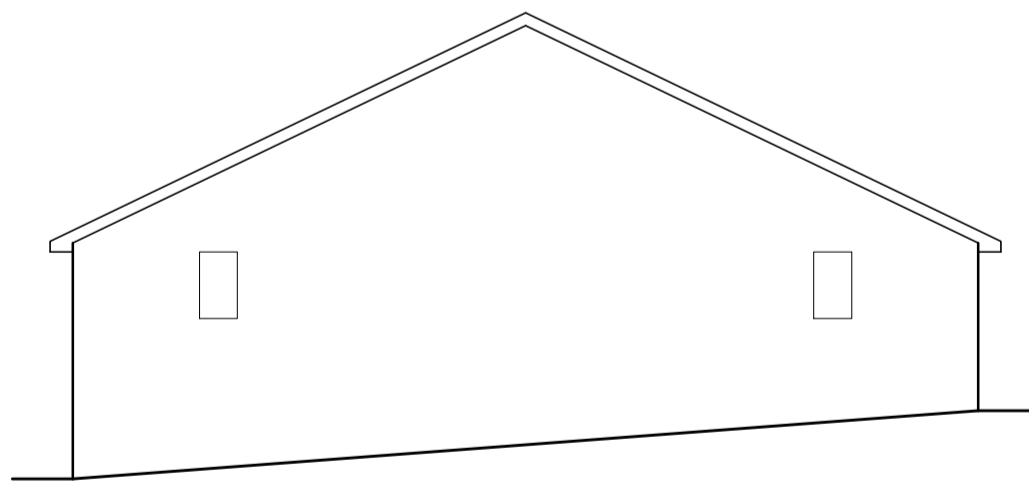

EXISTING SOUTH ELEVATION
SCALE 1:100

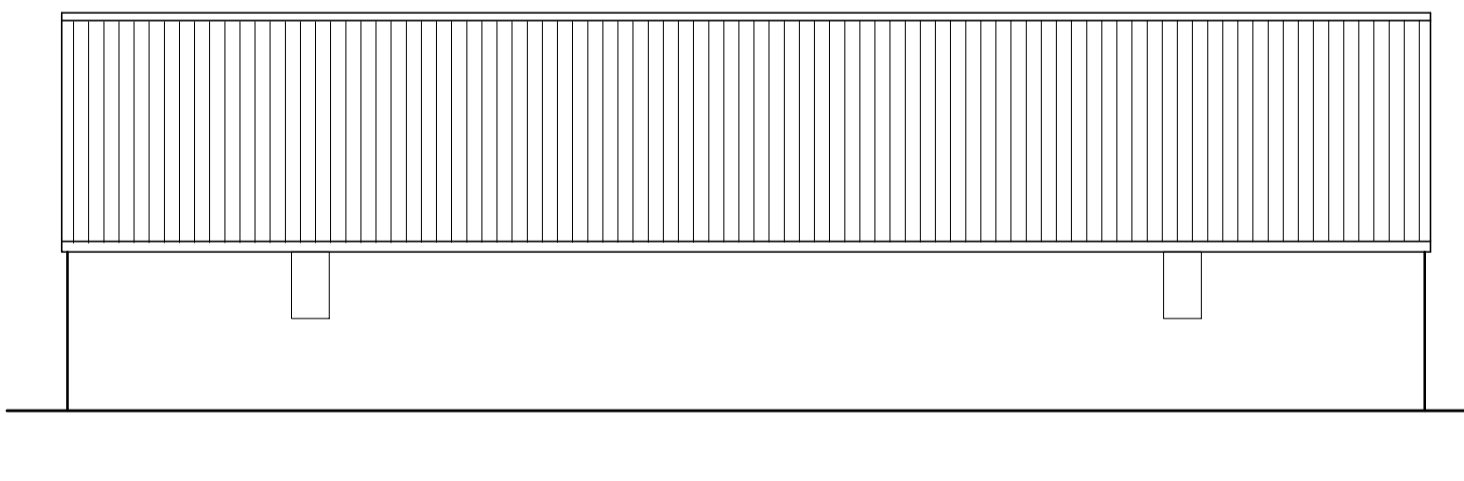

EXISTING EAST ELEVATION
SCALE 1:100

THIS DRAWING MUST BE READ IN CONJUNCTION WITH THE SERIES

00 FEASIBILITY	19 INTERNAL DET
01 EXISTING SITE	20 LIFT AND STAI
02 EXISTING PLANS	21 ROOF DETAIL
03 EXISTING ELEVATIONS	22 WINDOW PACI
04 EXISTING SECTIONS	23 DOOR PACKAI
05 PROPOSED SITE	24 METAL WORK
06 PROPOSED PLANS	25 FACADES
07 PROPOSED ELEVATIONS	26 EXTERNALS P
08 PROPOSED SECTIONS	27 BATHROOM P
09 PLANNING DETAILS	28 KITCHEN PACI
10 DEMOLITION	29 WAYFINDING
11 FIRE STRATEGY	30 COMMUNAL E
12 SETTING OUT	31 PRIVATE ELEC
13 APARTMENT SETTING OUT	32 COMMUNAL FI
14 WALL AND PARTITION TYPES	33 PRIVATE FINI
15 FLOOR AND ROOF TYPES	34 COMMUNAL C
16 GROUND WORKS DETAIL	35 PRIVATE CEIL
17 SUPERSTRUCTURE DETAILS	36 LEGAL PACKA
18 MASONRY	50 DOCUMENTS

CODA Studios Ltd, 82 Countess Road, Sheffield, S1 4TE
T: 0114 279 6003 E: information@codastudios.co.uk

Client
Dave Connor

Project
Cliffe Lane

Drawn	Checked	Date
LC	DB/AH	03/2026

Title
Existing Plans and Elevations

Suitability Code Purpose for issue
COMMENT

Drawing No
3440 - CDA - 00 - ZZ - DR - A - 0200

Project Originator Volume Level Type Rule Number