




SIDE ELEVATION AS PROPOSED

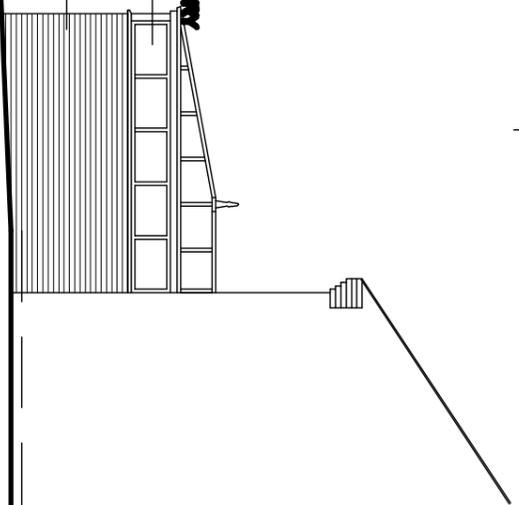

SIDE ELEVATION AS PROPOSED

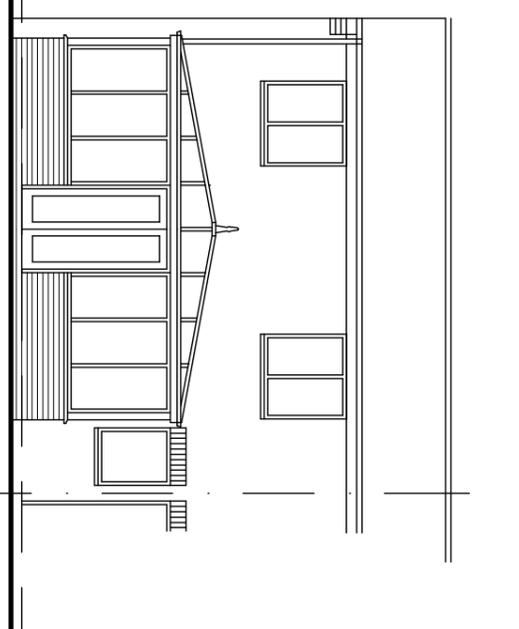


REAR ELEVATION AS PROPOSED

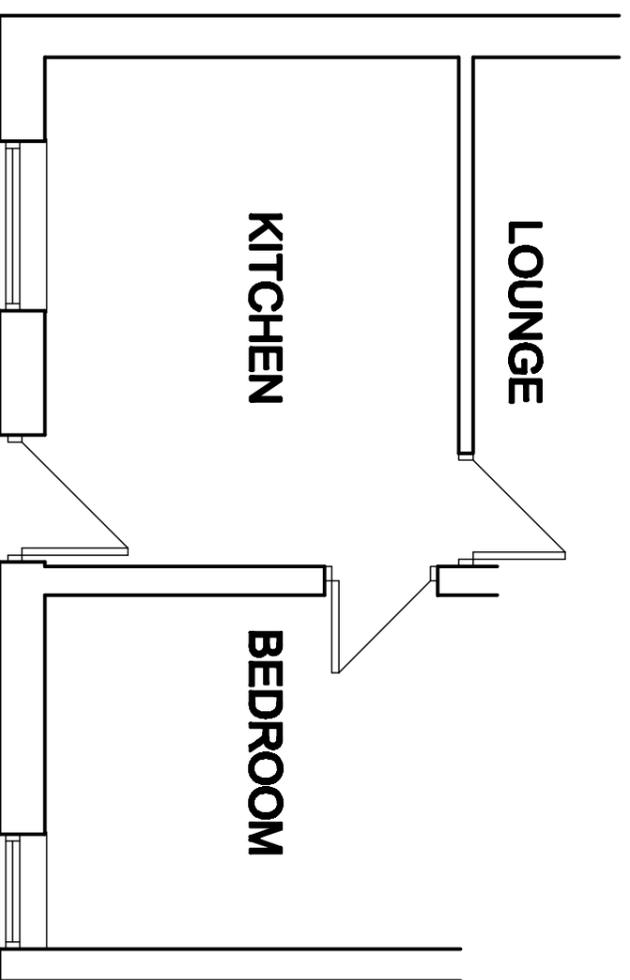


PROPOSED CONSERVATORY

PLAN AS PROPOSED

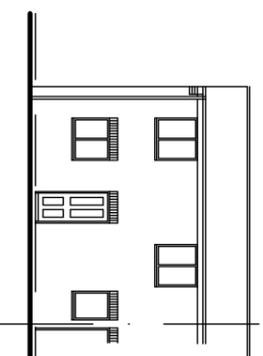

REAR ELEVATION AS EXISTING
SCALE 1:250

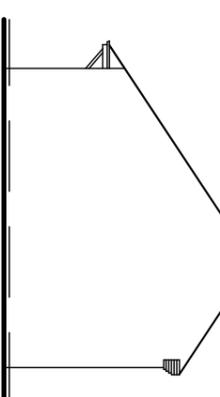

SIDE ELEVATION AS EXISTING
SCALE 1:250



LOCATION PLAN
SCALE 1:250

White Agus Partnership

PROVIDENCE VILLA,
42 SACKVILLE STREET,
BARNSELEY,
S70 2DB
SURVEYORS AND BUILDING DESIGN CONSULTANTS

Project

PROPOSED CONSERVATORY
9 SPRINGVALE GROVE
PENISTONE S75 1BH

Client

MR PAUL WILLIAMS

Drawing Title FOR TOWN & COUNTRY PLANNING PURPOSES ONLY

PLANS AND ELEVATIONS

Date	Scale
MAY 2010	1:50 1:100 @ A3
Ref.	Dwg. No.
10-016	01
Rev.	

Phone: 01226 208482
Fax: 01226 283030
Email: info@whiteaguspartnership.co.uk
Web: www.whiteaguspartnership.co.uk