



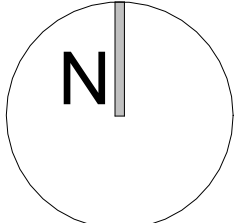

1 Proposed site plan
1 : 200

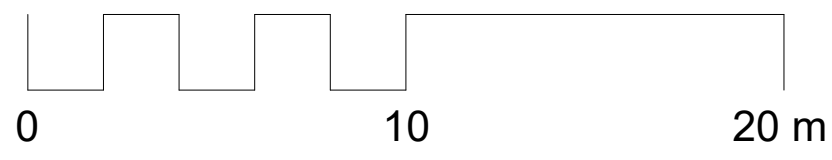

Rev	Description	Date
A	First Issue to planning	01.04.26

Purpose of Issue Planning	Drwg. no 111	Rev A
----------------------------------	---------------------	--------------

Project 2 Branksome Avenue	Drawn JNBP	Checked SD
-----------------------------------	-------------------	-------------------



NOTES
 The contractor is responsible for checking dimensions, tolerances and references. Verify any discrepancies with the architect before proceeding with the work.
 Where an item is covered by drawings of different scales the larger scale drawing is to be worked to.
 Construct to figured dimensions only.

Drawing Proposed Roof Plan layout	Scale 1 : 200@A3	Date 03/07/25
--	-------------------------	----------------------