




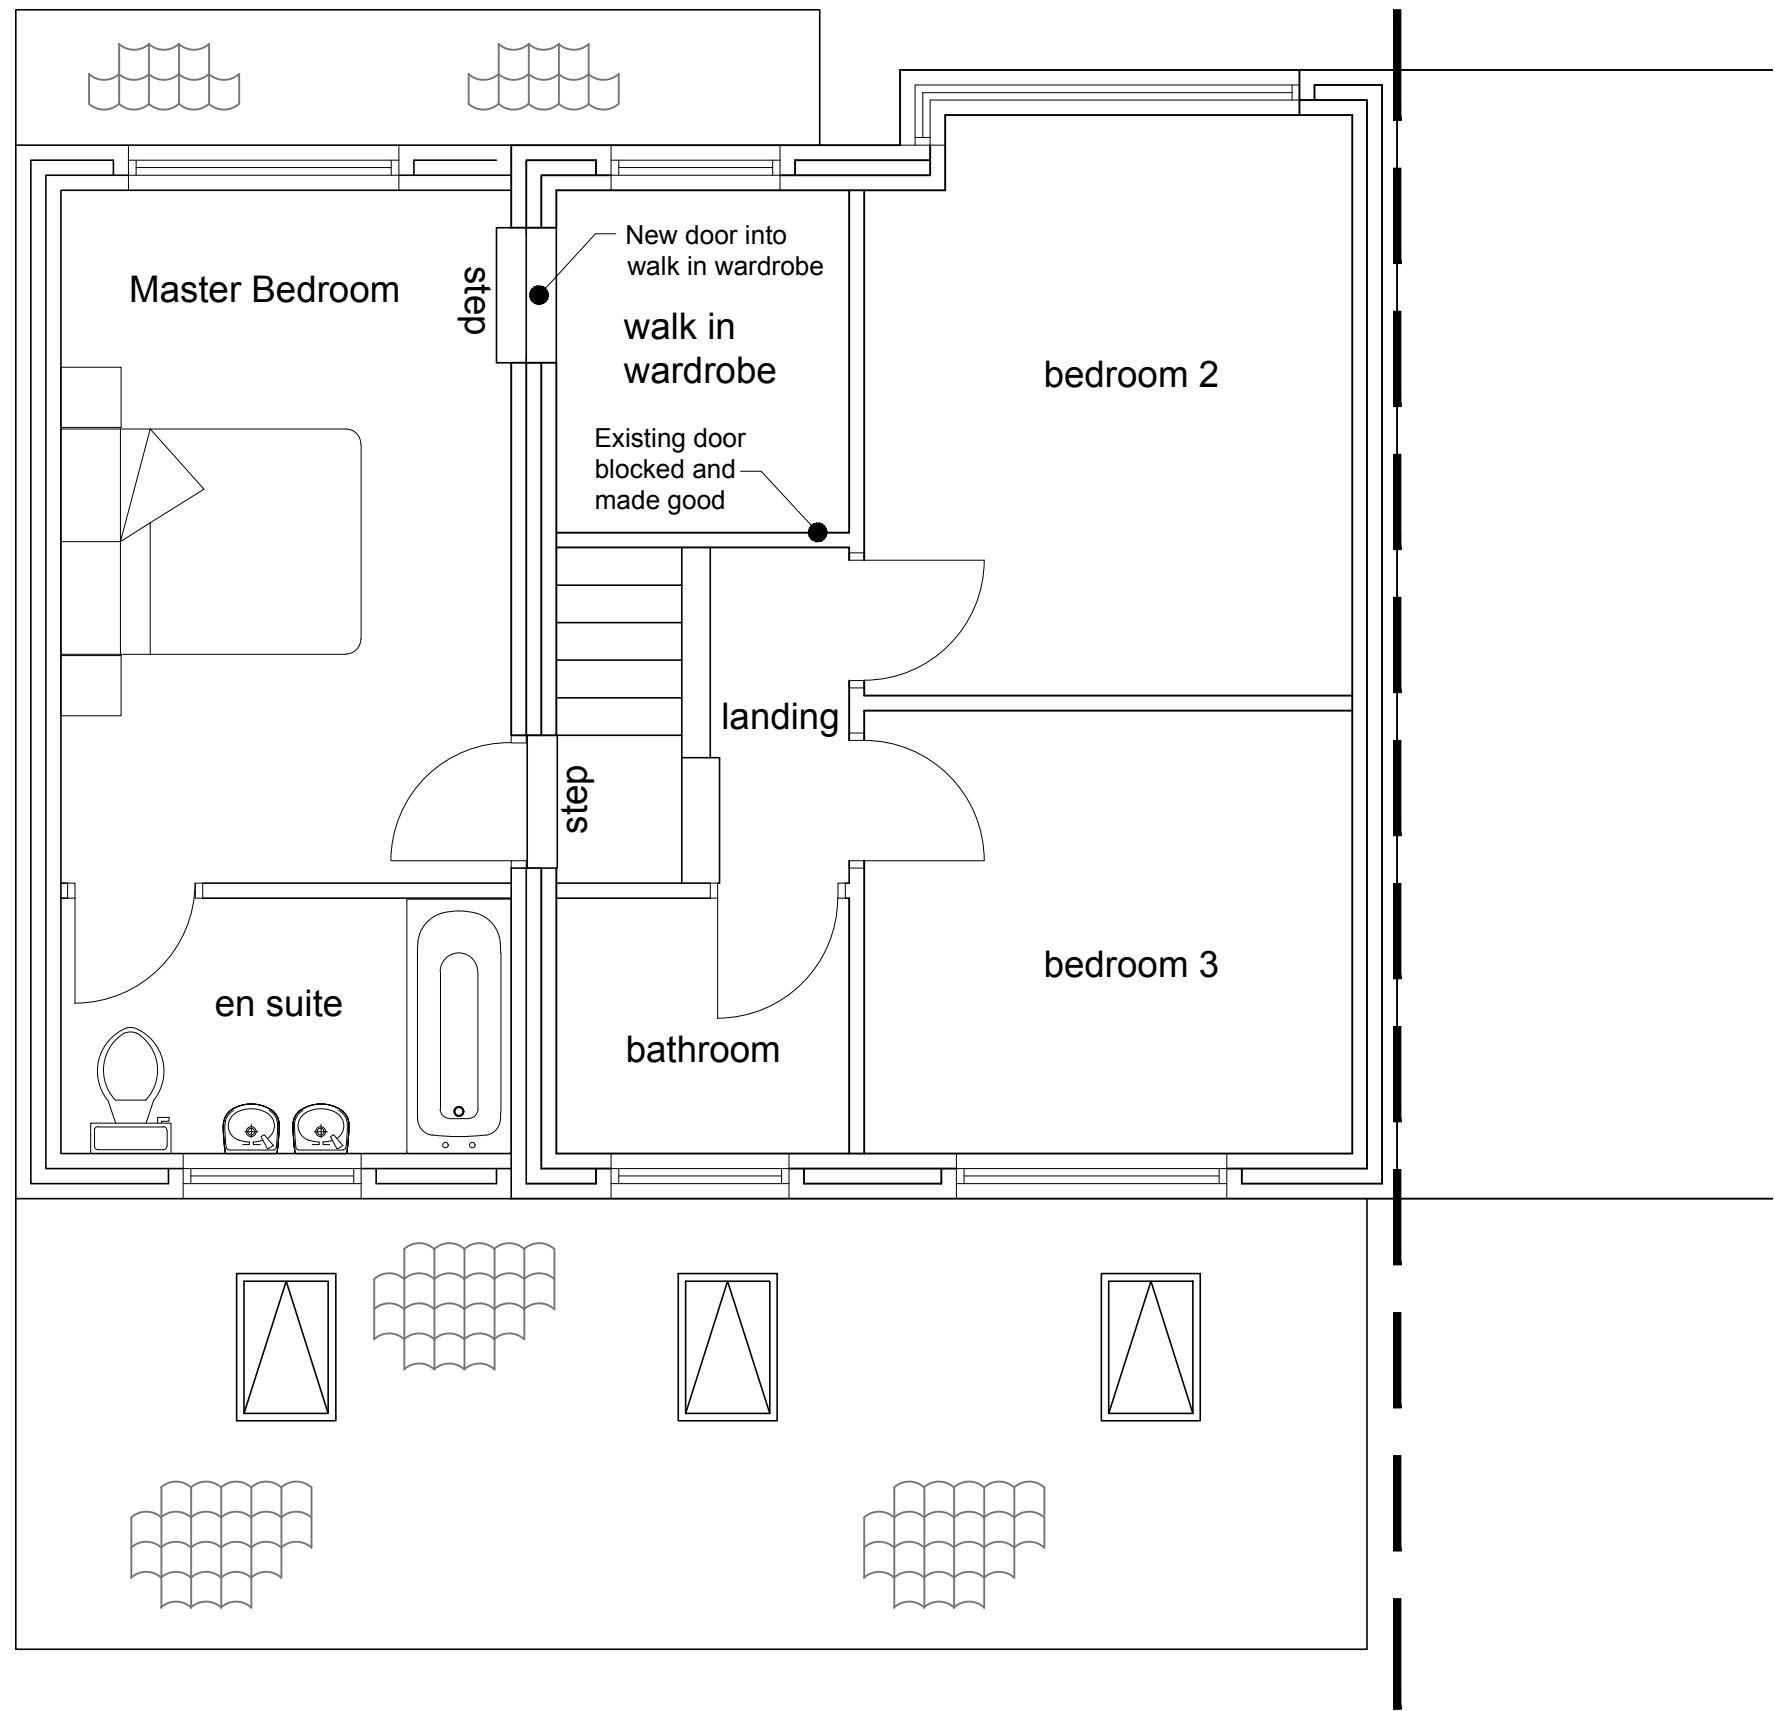

Proposed First Floor Plan
(Double Storey Side & Single Storey Rear Extension)
Scale 1:50

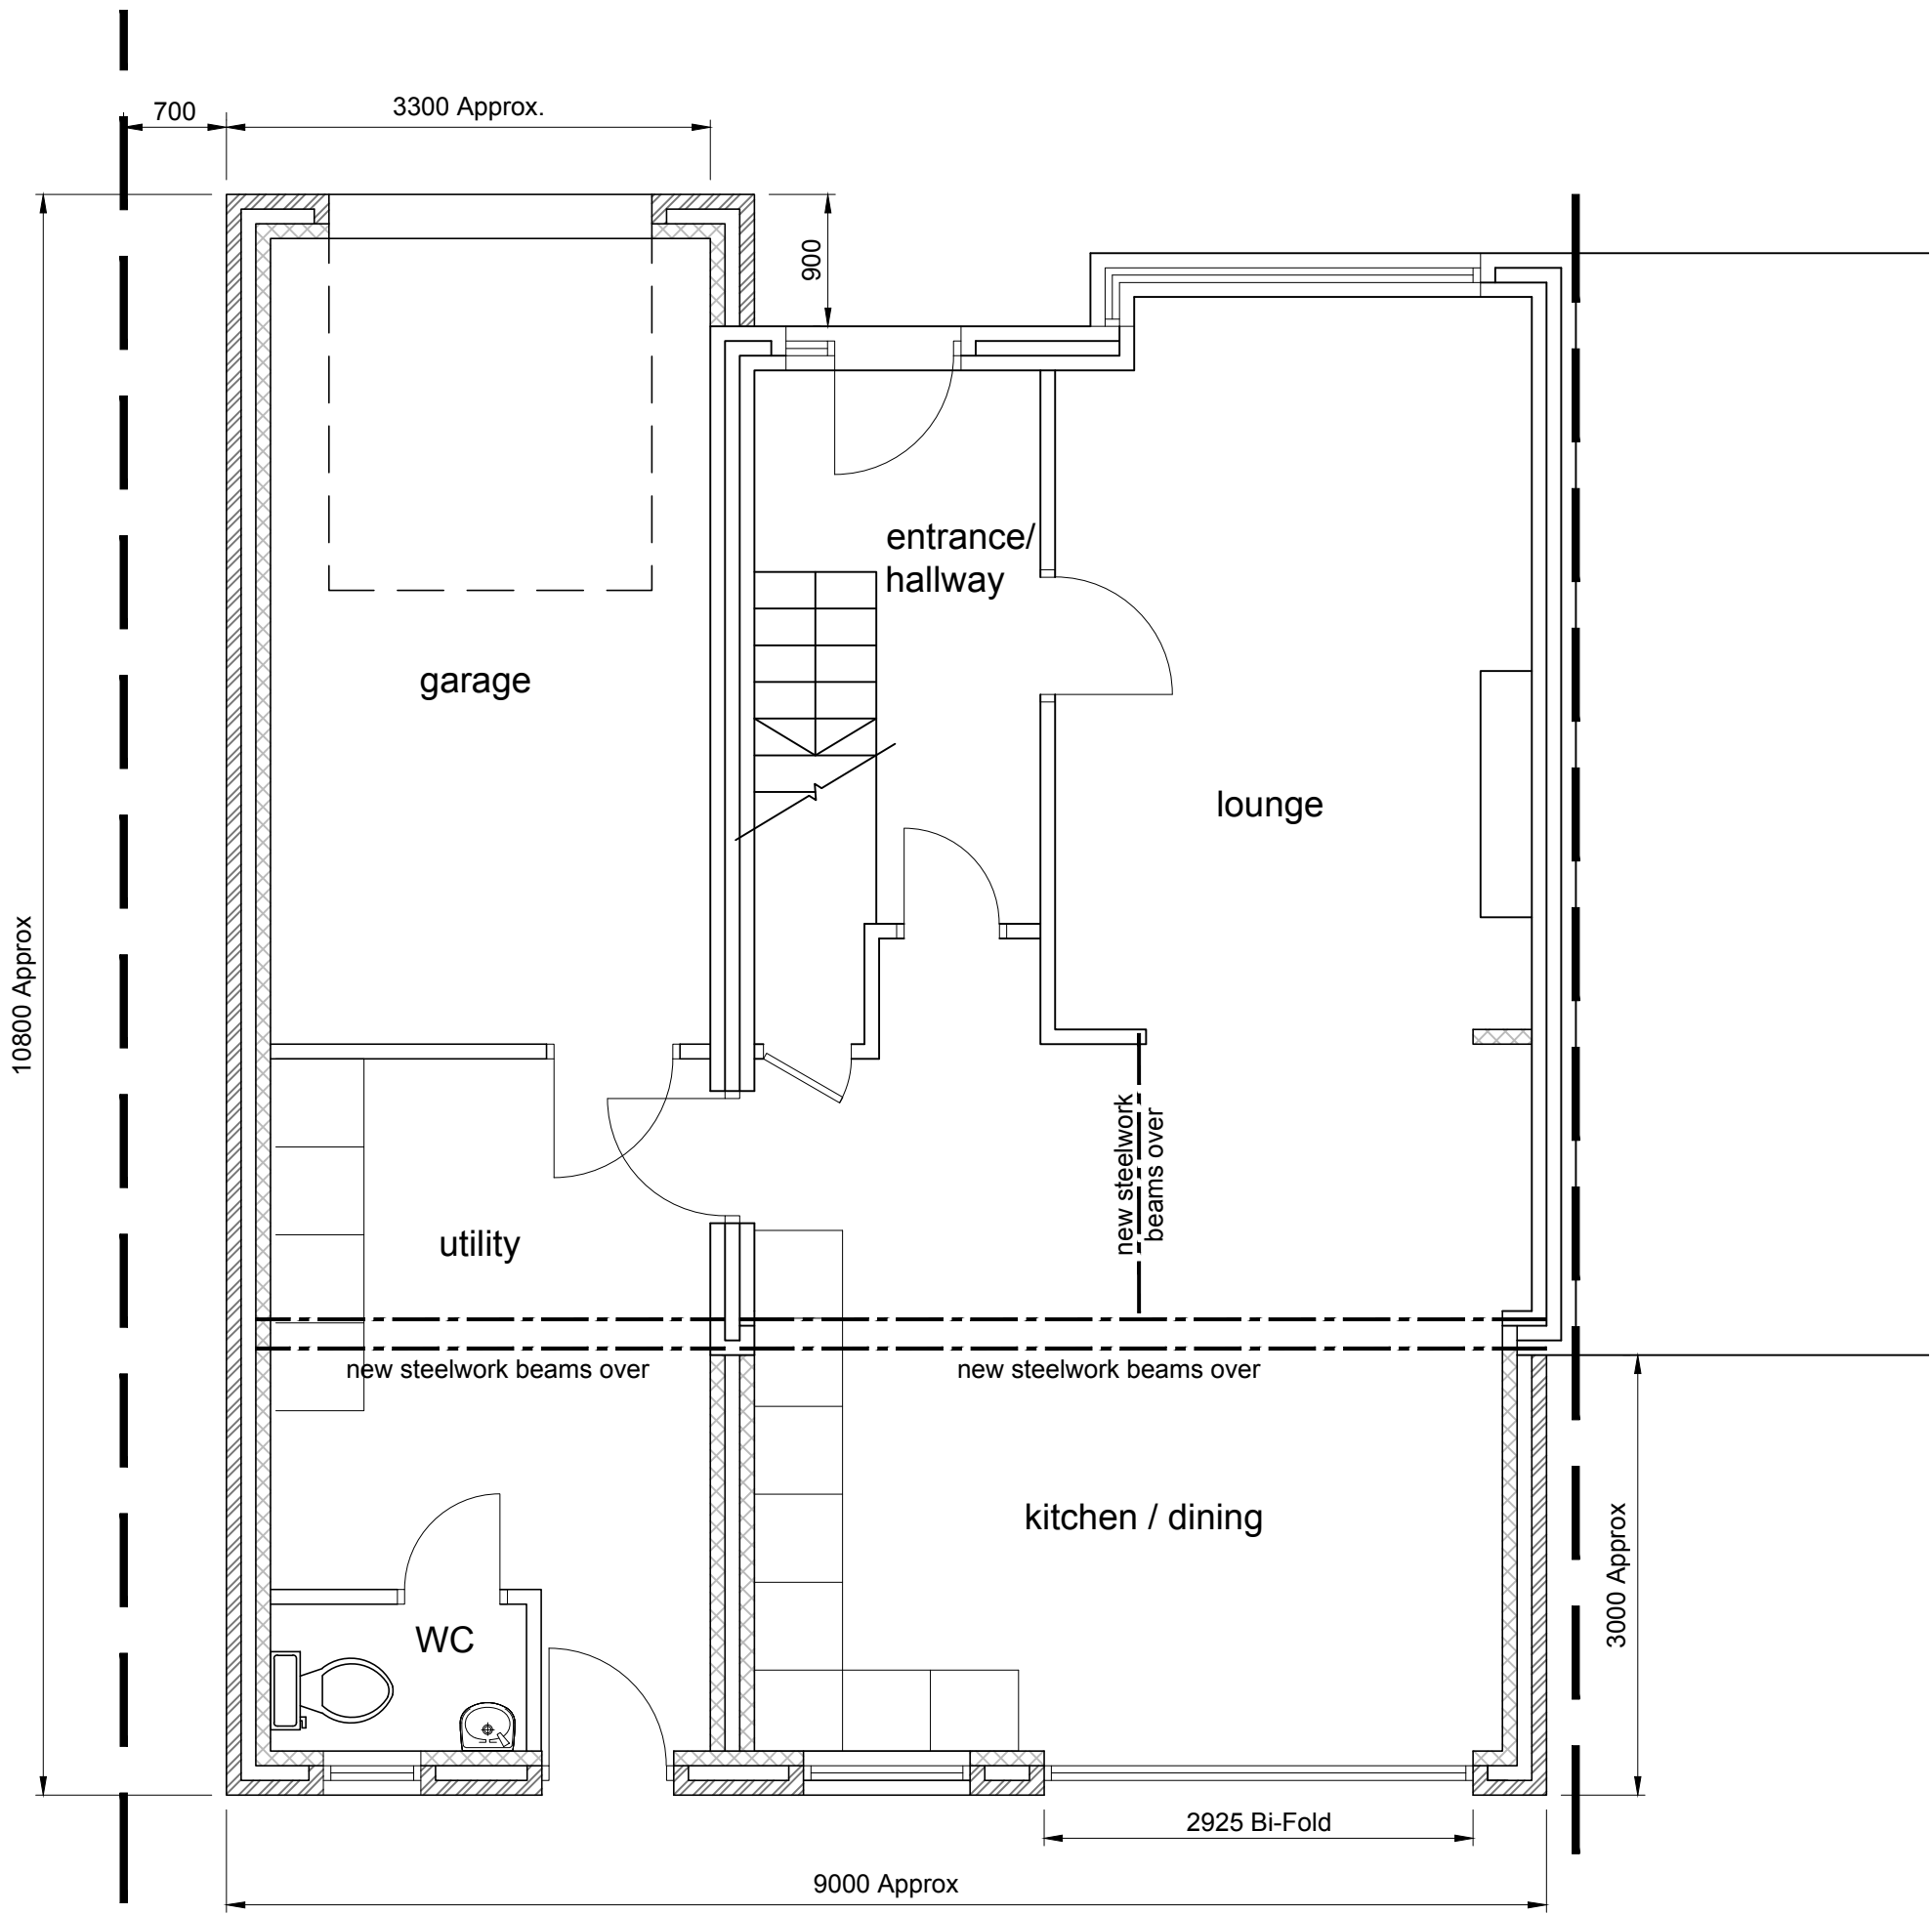

Proposed Ground Floor Plan
(Double Storey Side & Single Storey Rear Extension)
Scale 1:50

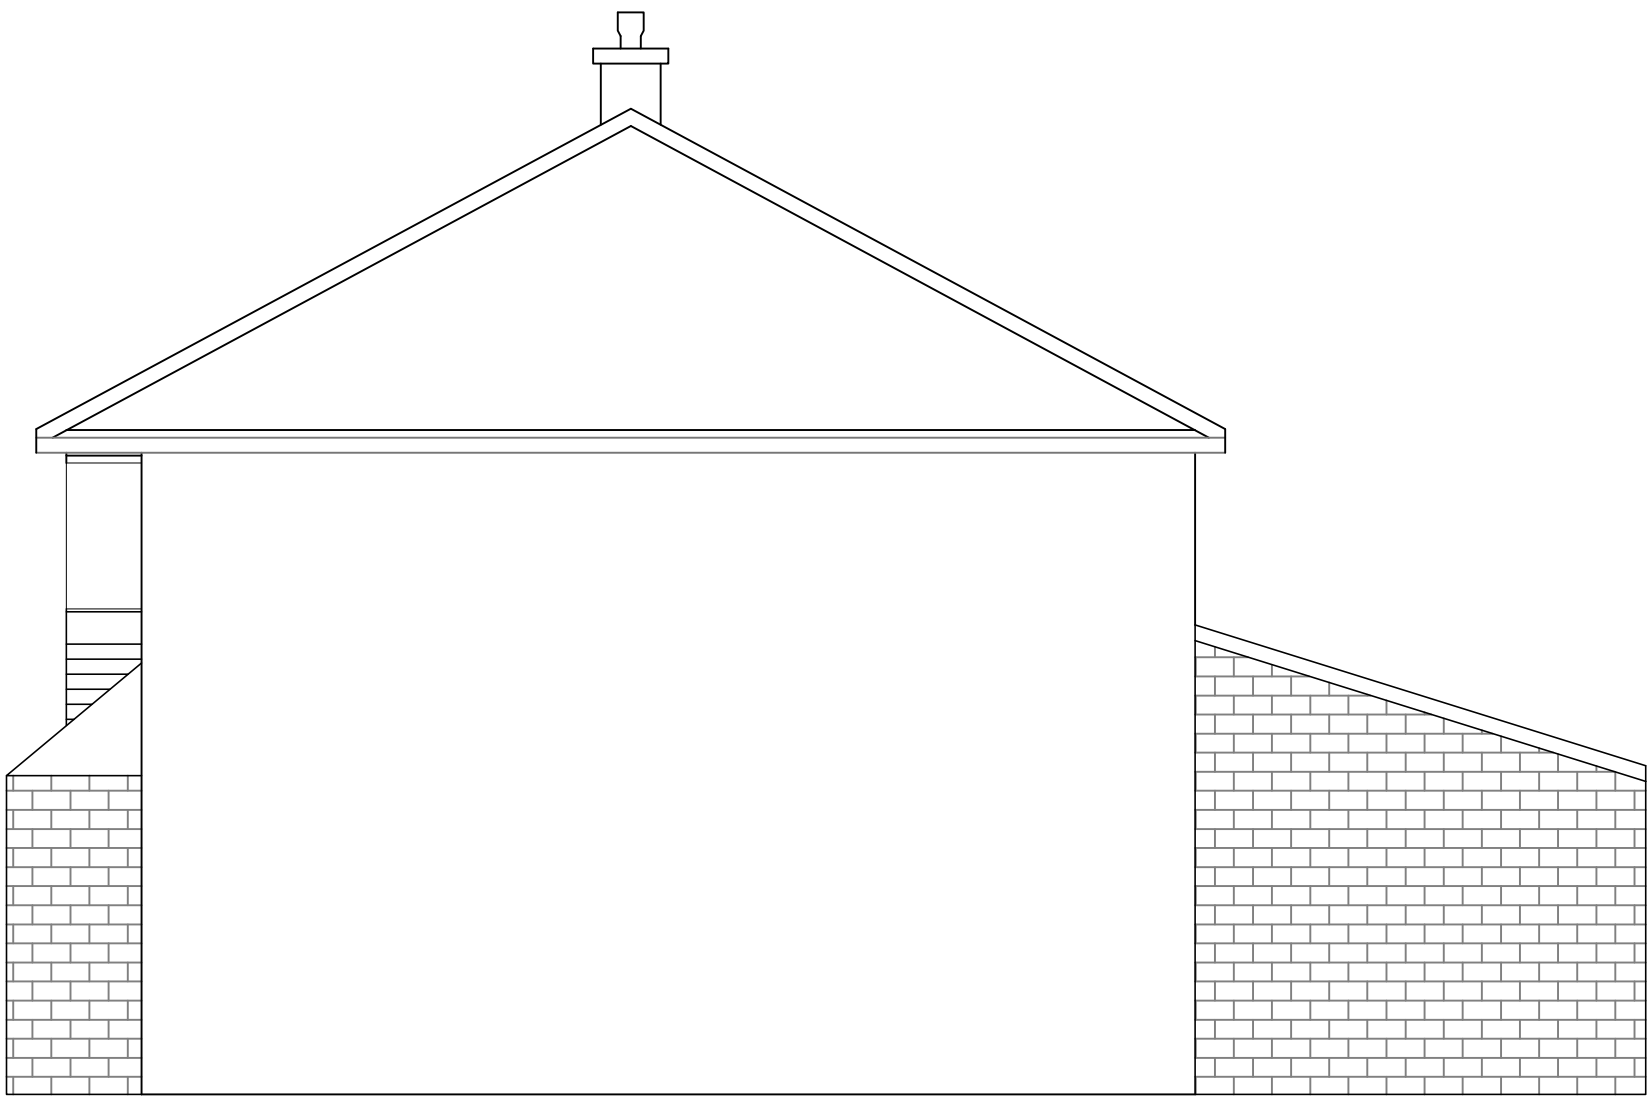

Proposed Side Elevation
Scale 1:50



Proposed Rear Elevation
Scale 1:50



Proposed Front Elevation
Scale 1:50

No	DATE	DRAWN	REV'D ENG.	AMENDMENT
STATUS S2		PURPOSE OF ISSUE FOR INFORMATION		
COPYRIGHT: The concepts and the information contained in this document are the copyright of T3UK Ltd. Use or copying of the document in whole or in part without written permission of T3UK Ltd. constitutes infringement of copyright.				
 T3UK LTD West Retford Hall Retford Road, Retford, DN22 7AY T: +44(0)1777 861885 E: enquiries@t3-uk.com W: www.t3-uk.com				
CLIENT MR & MRS ANDREWS				
PROJECT 67 CORONATION DRIVE, BIRDWELL, S70 5RL				
DRAFTER SD		ENGINEER AA		
TITLE PLANNING APPLICATION PROPOSED DOUBLE SIDE & SINGLE REAR EXTENSION PLAN & ELEVATIONS				
SCALE 1:50	SHEET A1	DRAWING No T3-18-045-002		REV P1