


LOCATION PLAN

SCALE 1:1250

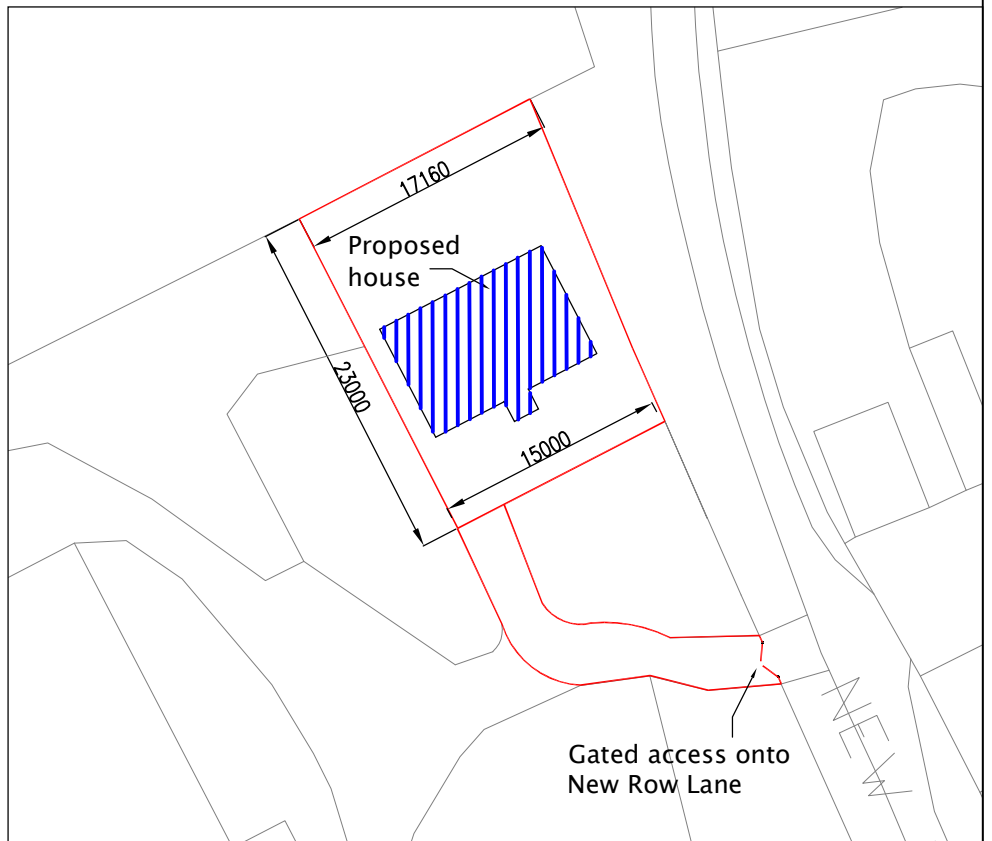

PROPOSED SITE PLAN

SCALE 1:500

DRAWING CREATED IN REVIT.



TITLE:

INGBIRCHWORTH

DRAWING No:

002