





SITE PLAN
scale 1:500

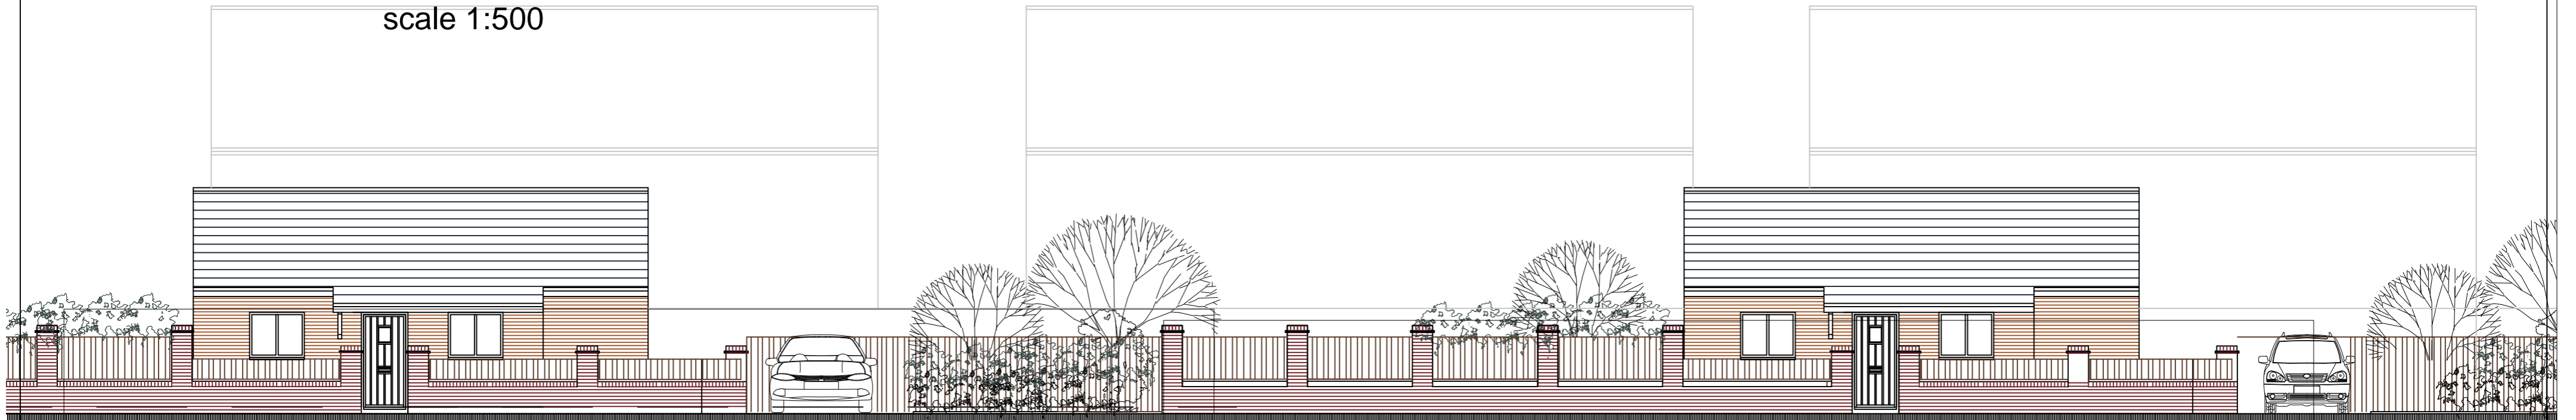

SOUTH ELEVATION-PLOTS 1 & 2




SOUTH ELEVATION

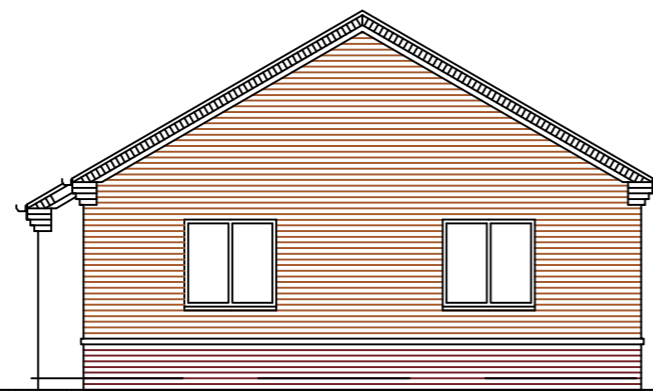



EAST ELEVATION



NORTH ELEVATION

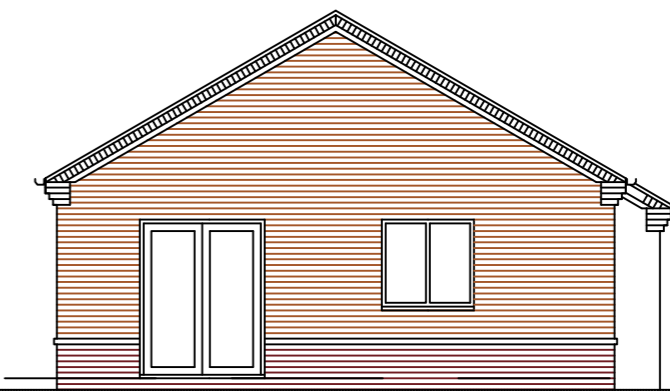

WEST ELEVATION

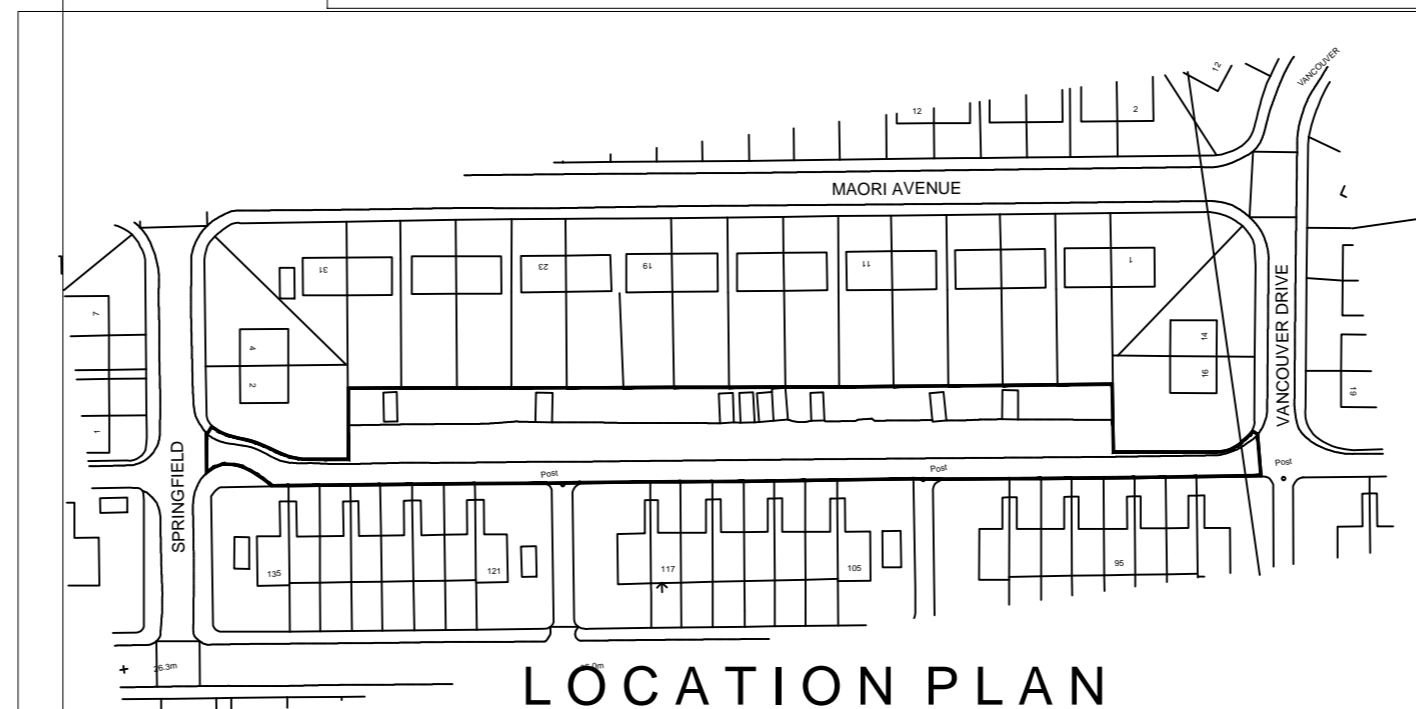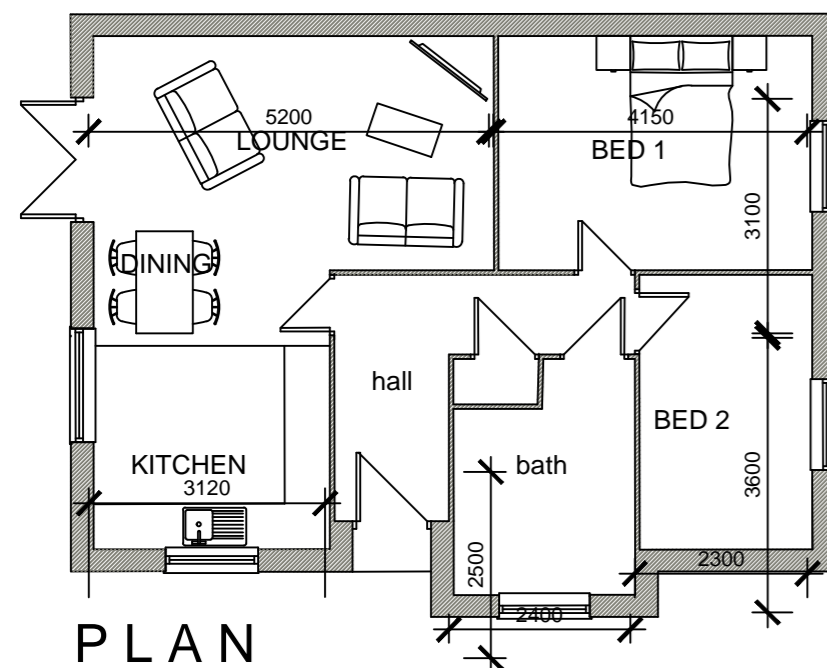

		8 MORSTON BUSINESS PARK, WHALEY ROAD, BARUGH GREEN, BARNSELY, S75 1HQ Email: info@whiteaguspартnership.co.uk Web: www.whiteaguspартnership.co.uk	
ARCHITECTURAL SERVICES AND SURVEYORS		Client: MR B. MOYNIHAN	
Project: RESIDENTIAL DEVELOPMENT ON LAND BETWEEN SPRINGFIELD & VANCOUVER DRIVE. BOLTON-ON DEARNE		Date: NOV 2015	
Drawing Title: PLANS AND ELEVATIONS		Scale: 1:100 @ A2	
Date:		Ref: 15-103	
Suffix:		Dwg. No.:	
Description:		Rev.:	
Date	Suffix	Description	Date