



Back Elevation

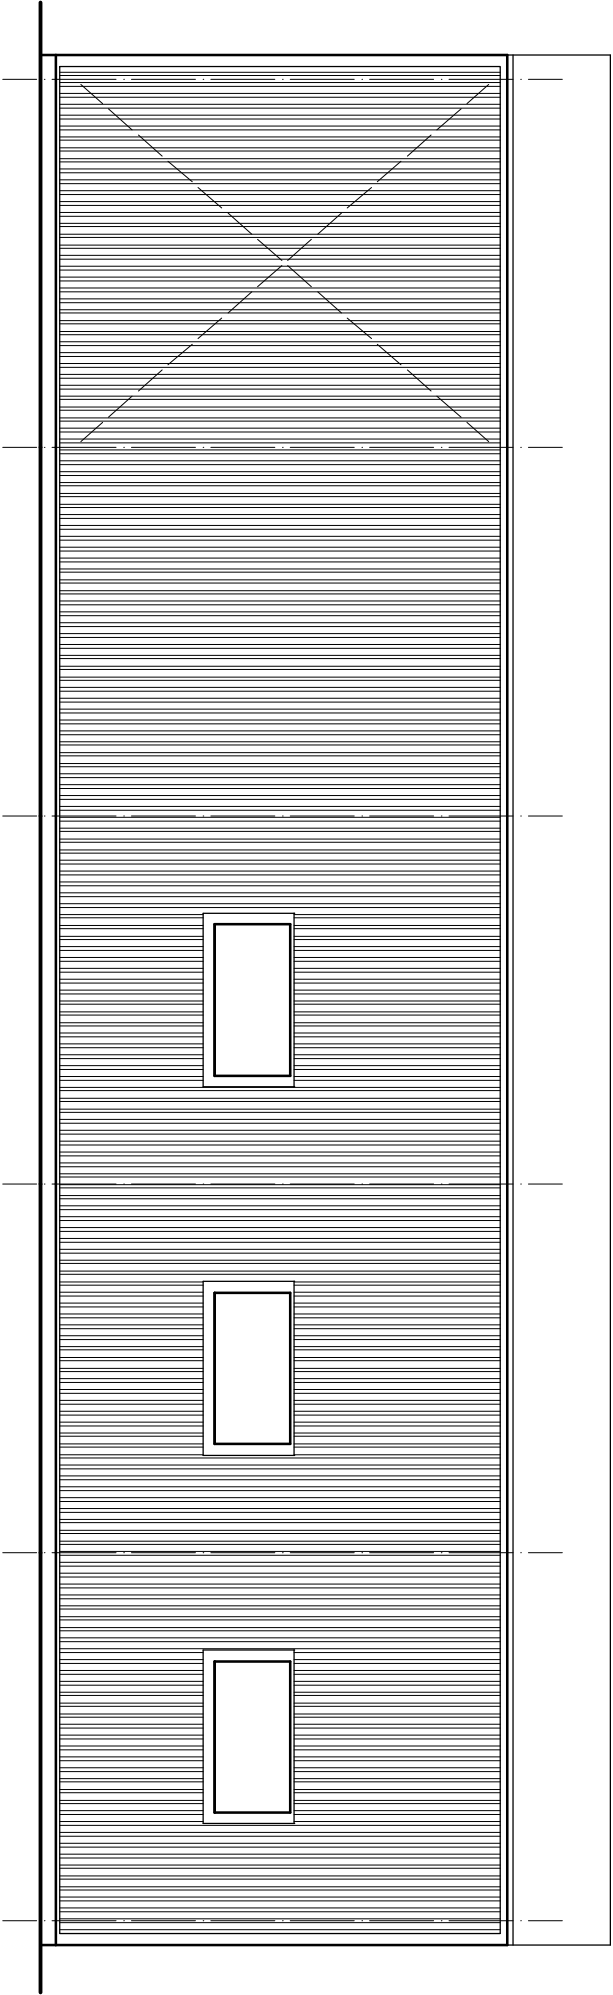

Front Elevation

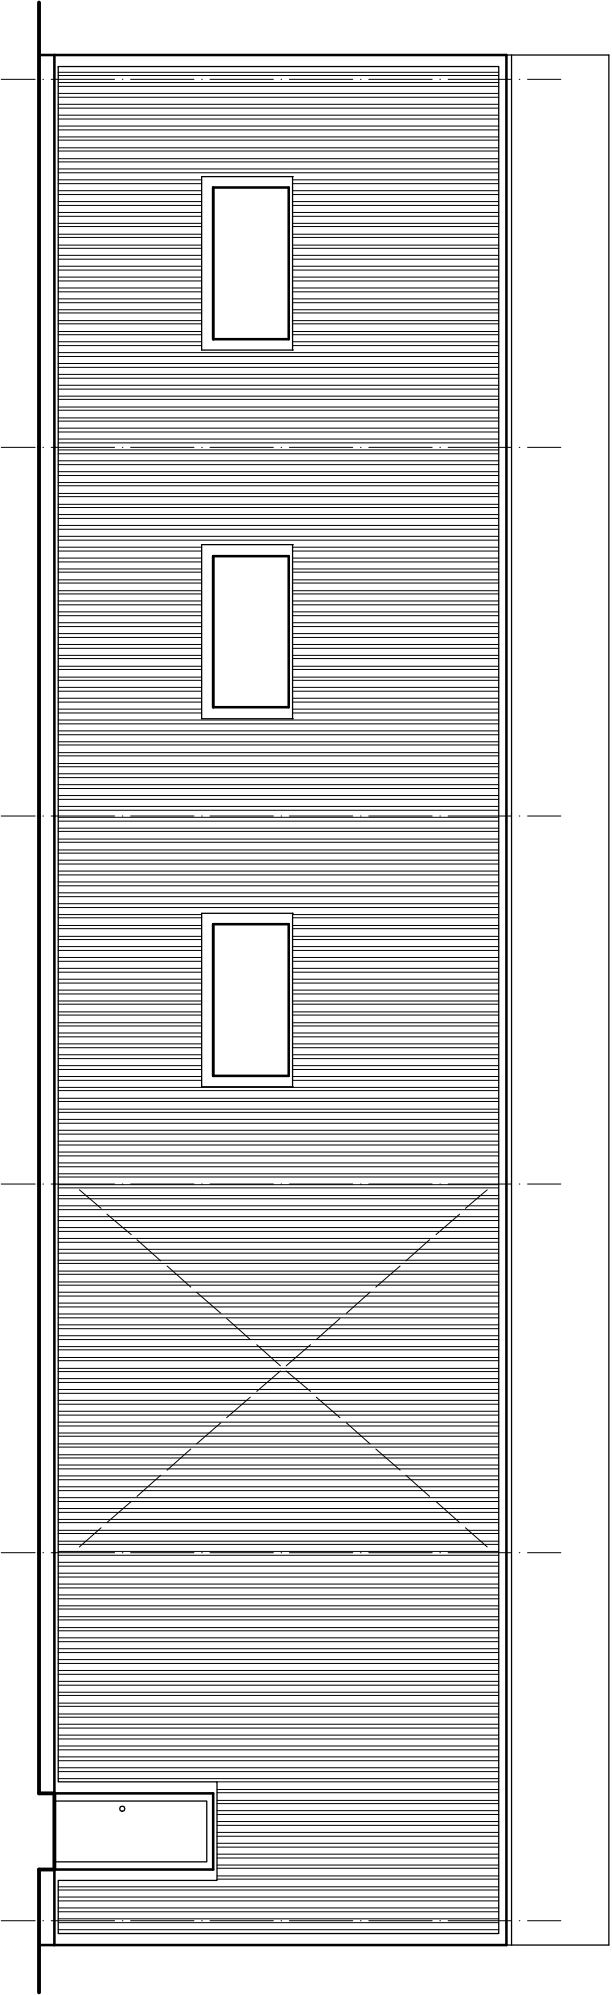

General arrangement drawings to be reviewed and approved in conjunction with pre order confirmation

Notes:

Rev B Revised to add windows and windpost frame to rear elevation. 02/07/26

Rev A Revised building design and door locations. Also Windows and windpost added. 28/04/26

Revisions:



Steel Framed Building
at
Rotherham, S63 9BL
for
Hanson Buildings Limited

14/10/2025 Scale: 1 : 100

Front and Back Elevations

SCN3068 06 B