


CAR PARK

PLAYING FIELDS

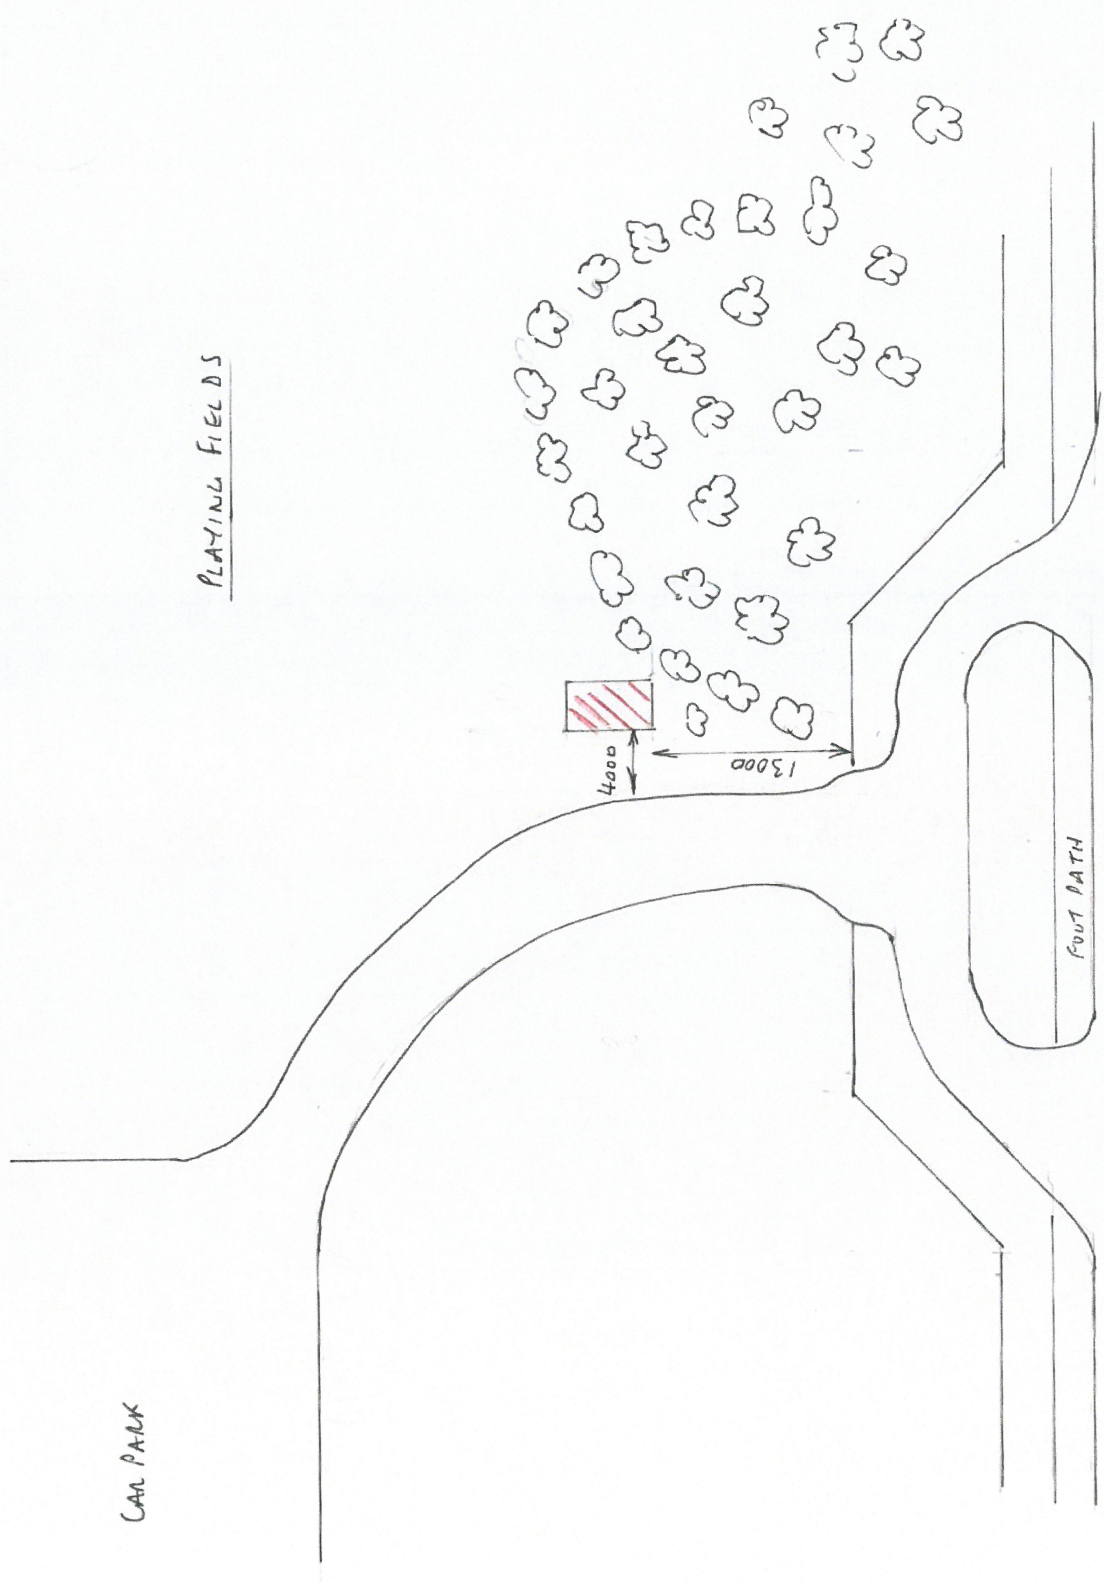

LAITHES LANE

SITE PLAN SCALE 1:500