


GROUND FLOOR

OP
PLOT 11

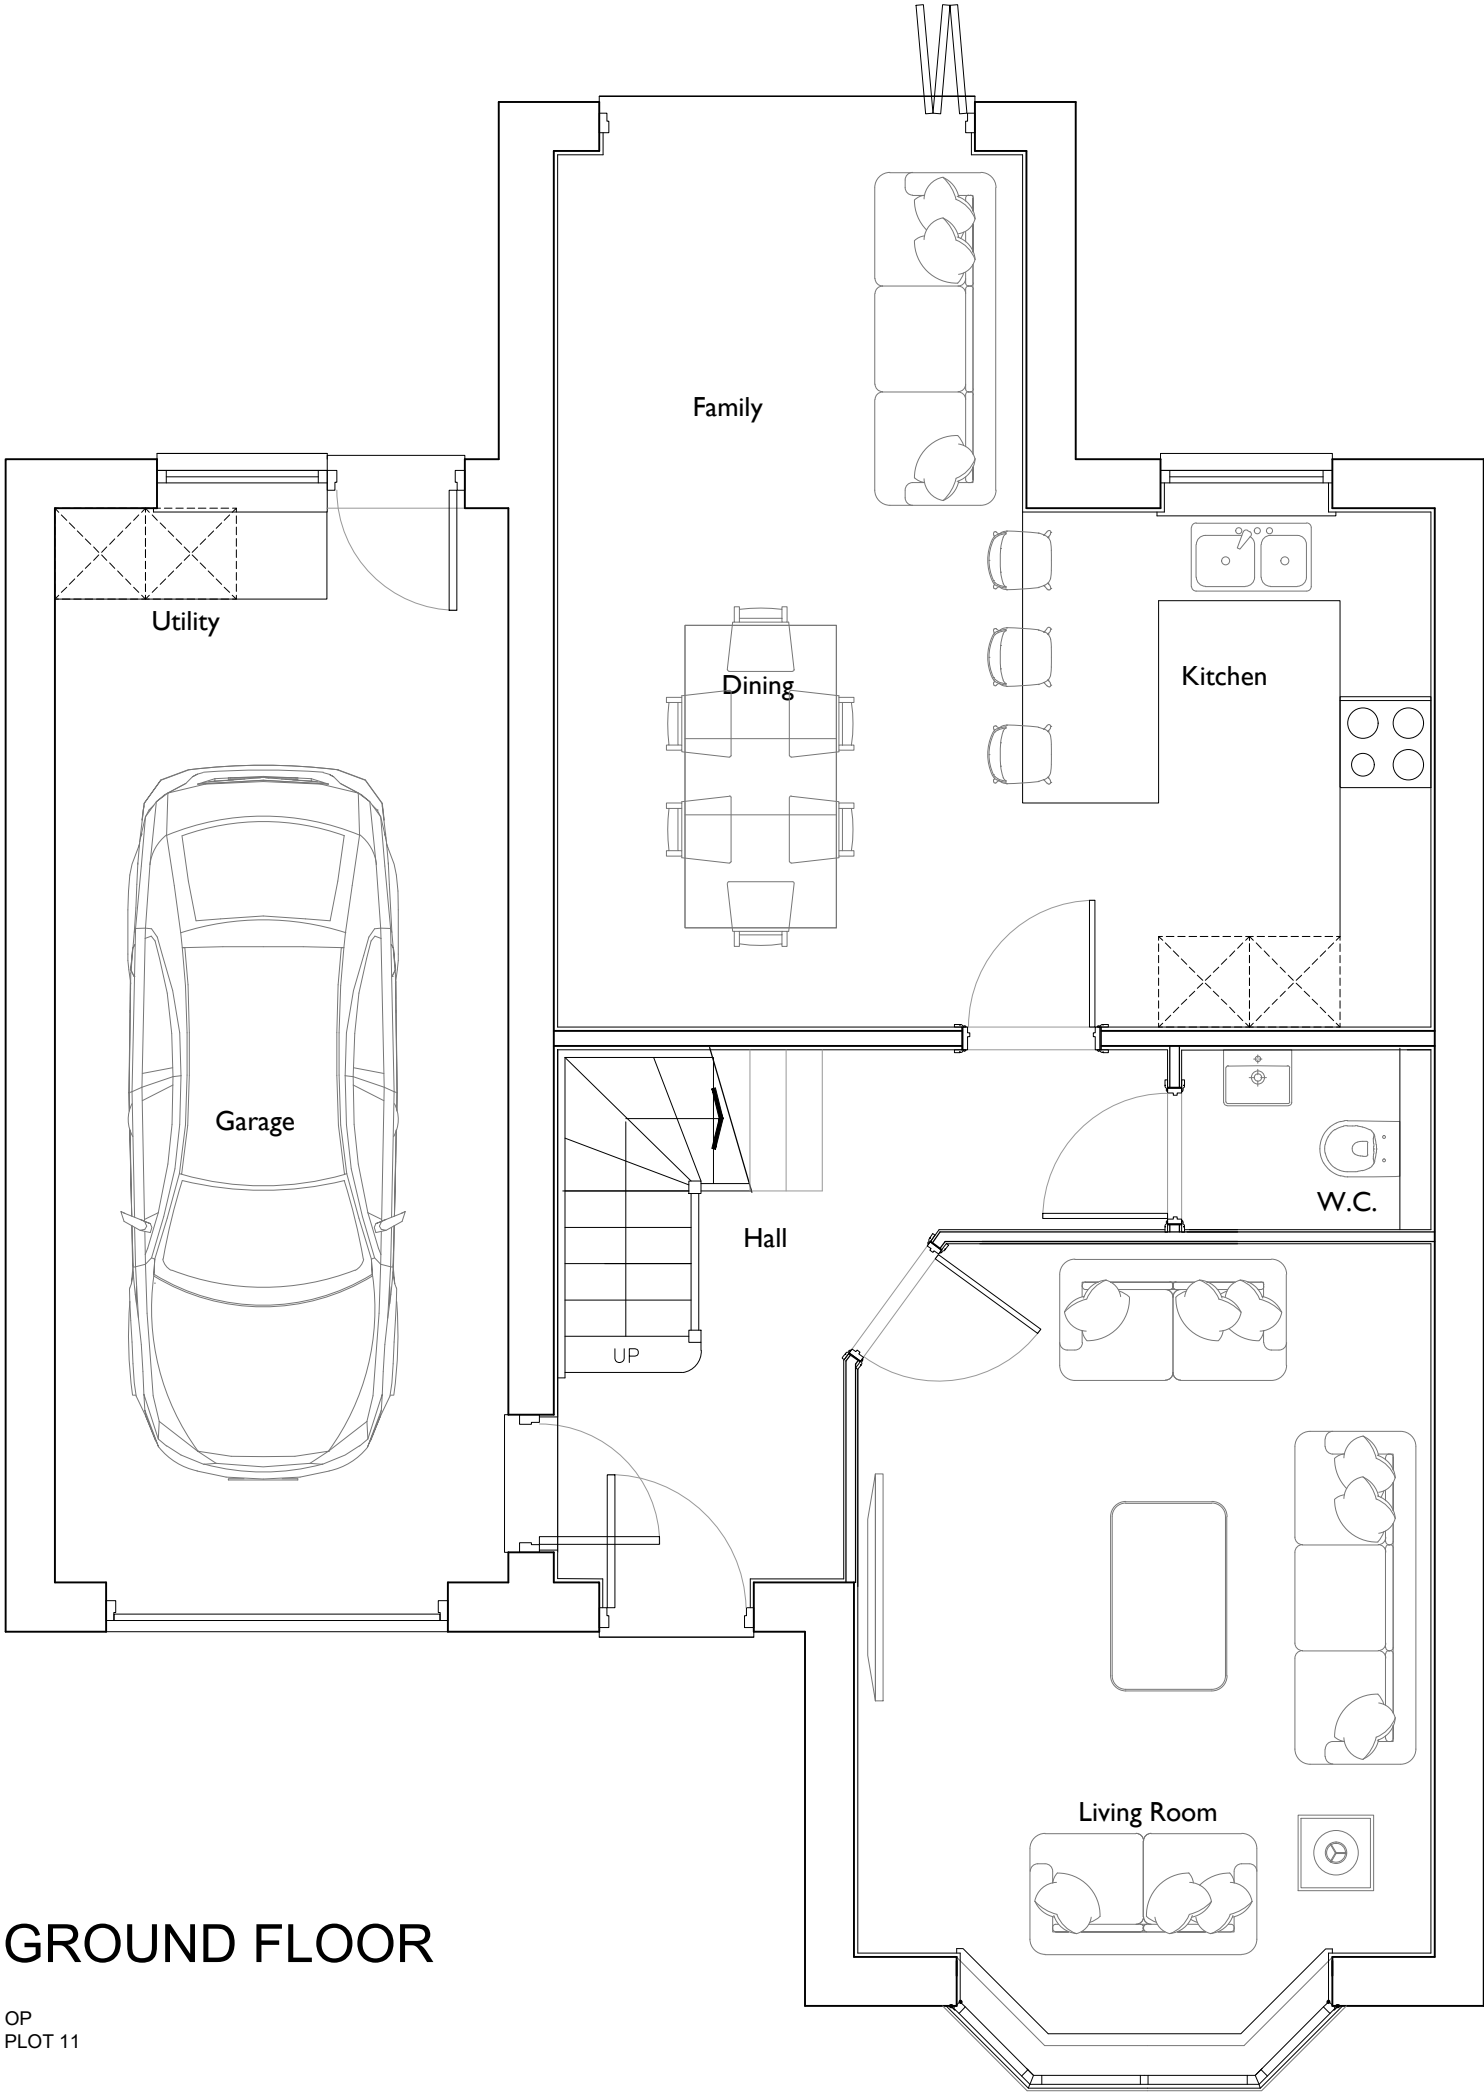

Date	Description	Rev	House Type	 NEWETT HOMES	Scale @ A3	Date
06.10.21	Plot numbering updated.	A	N404		1:50	18/03/21
			Drawing Title		Drawn	Checked
			Ground Floor Plan		JL	
			Site		Drawing No.	Rev.
			Thurlstone			A