


DO NOT SCALE FROM THIS DRAWING. ALL DIMENSIONS TO BE CHECKED ON SITE BY CONTRACTOR. REPORT ANY DISCREPANCIES TO DRAWING AUTHOR AND PROPERTY SERVICES TEAM. DRAWING OR CONTENTS SHOULD NOT BE DUPLICATED WITHOUT PRIOR CONSENT.

DRAWING TO BE READ IN CONJUNCTION WITH ALL OTHER PROJECT DOCUMENTS INCLUDING BUT NOT LIMITED TO DRAWINGS, SPECIFICATIONS, SCHEDULES



1:100

NOTES

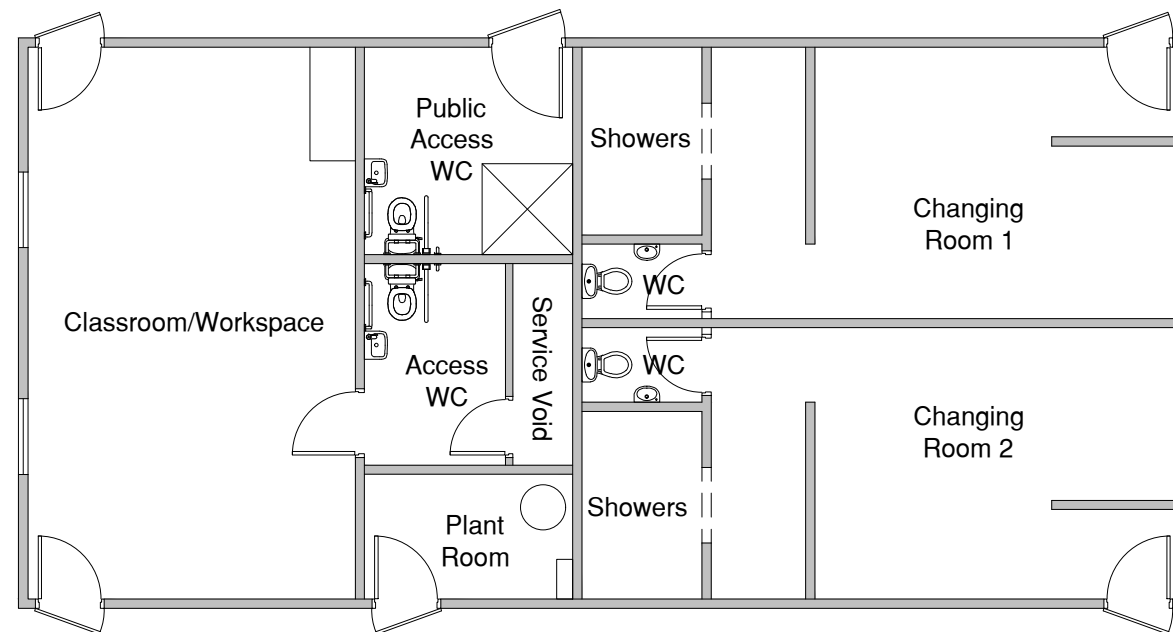

Areas

- Classroom/Workspaces - 31.5m²
- Public Access WC - 7.5m²
- Access WC - 4.9m²
- Service Void - 2.1m²
- Plant Room - 4.5m²
- Changing Room 1 - 21.7m²
- Change 1 Showers - 3.9m²
- Change 1 WC - 1.5m²
- Changing Room 2 - 21.7m²
- Change 2 Showers - 3.9m²
- Change 2 WC - 1.5m²

GIA - 111m²
GEA - 116m²

P1	First Issue.	17/03/26	BST
Rev	Notes	Date	Issued By



SERVICE

Economic Regeneration

PROJECT

Rabbit Ings Pavilion

TITLE

Existing Floor Plan

PROJECT REF CAP-24/25-003	DRAWING REFERENCE P03	REV P1
SCALE 1:100	DISCIPLINE ARCHITECTURE	SHEET SIZE A3
PURPOSE OF ISSUE PLANNING APPROVAL		Drawn Checked BST