



NORTH ELEVATION

WEST ELEVATION


EAST ELEVATION

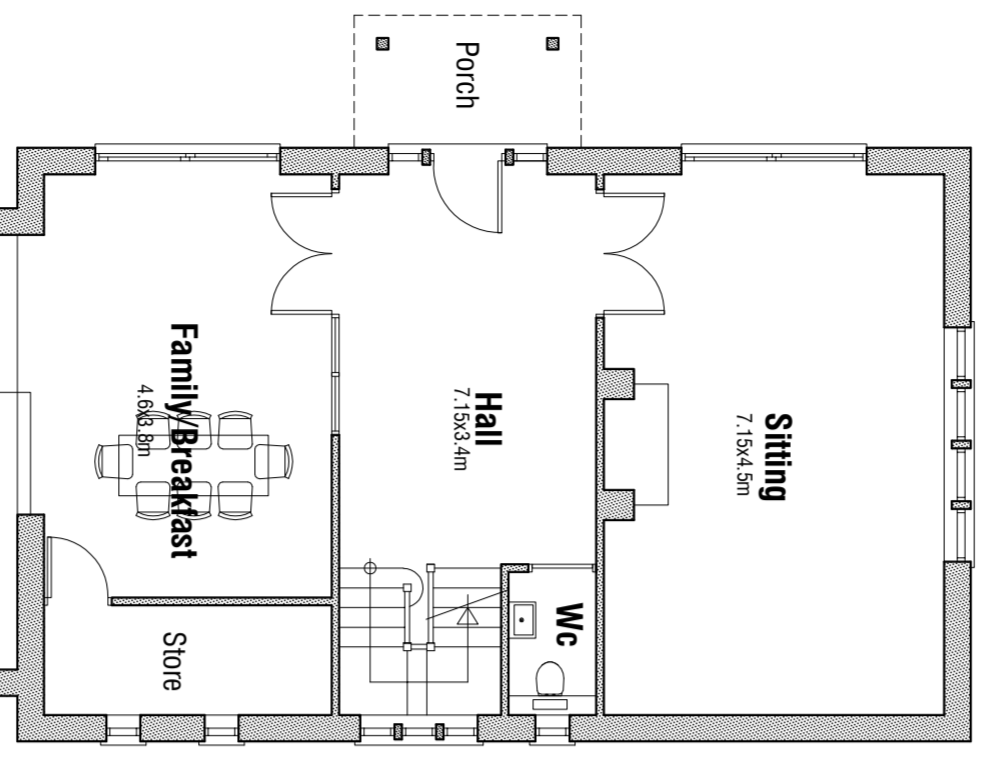

GROUND FLOOR PLAN 119 sqm

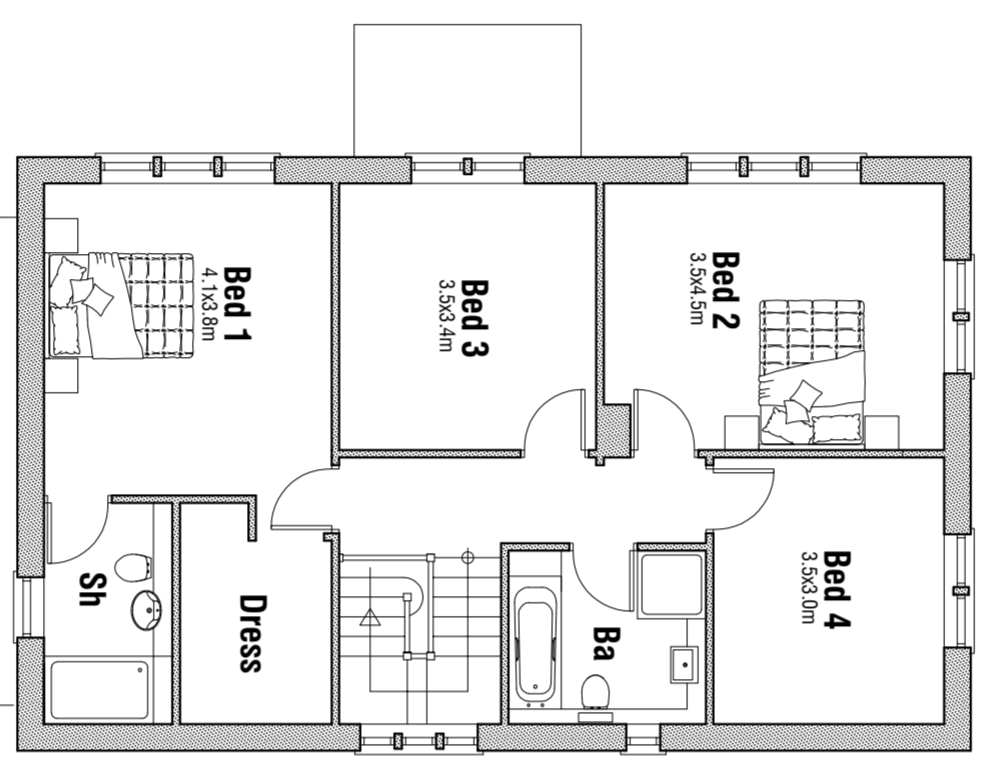

FIRST FLOOR PLAN 85 sqm

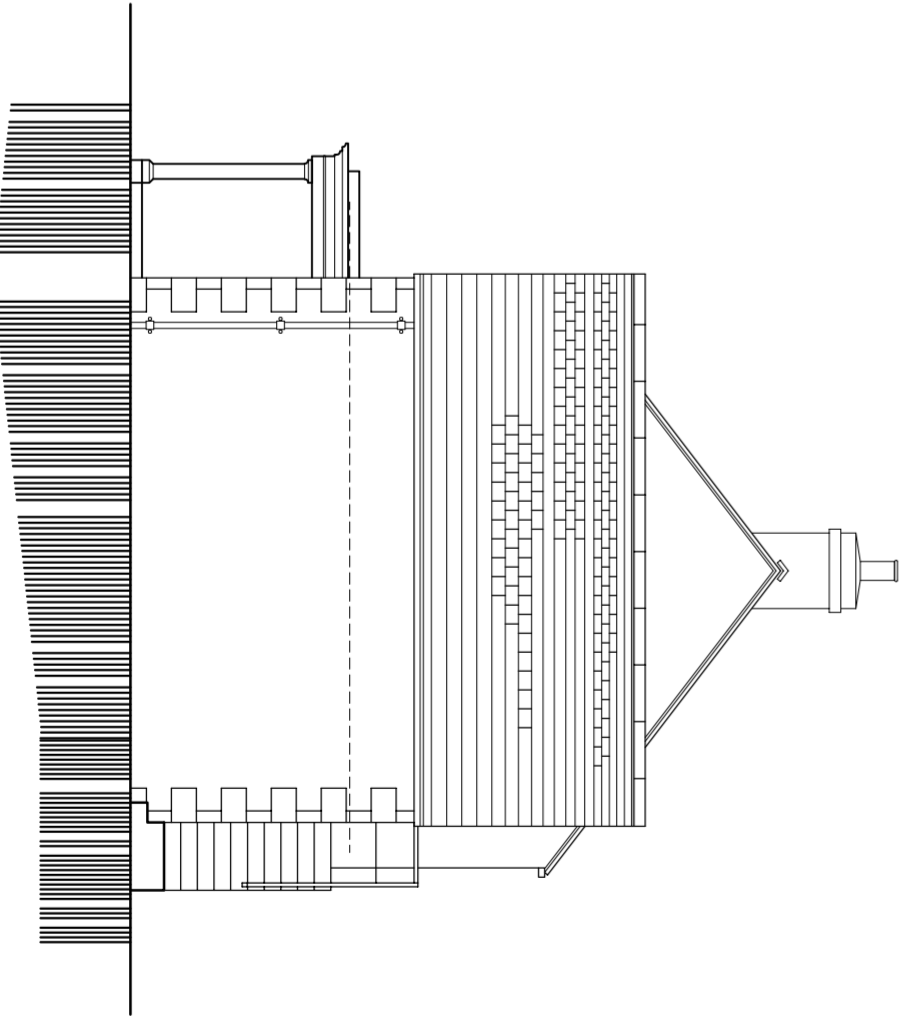

SOUTH ELEVATION

PROPOSED NEW DWELLING
CHAPEL LANE
BILLINGLEY

PROPOSALS

mboothdesign
architectural design and building consultants

Field House
Barnsley S70 2FL
M. 07260 268258
E. mboothdesign@btconnect.com

Scale 1:100 @ A2 Drawn MJB
Date JULY 2017 Ref. 12.44
Dwg No. **P11** Rev. E

Copyright mboothdesign Ltd. All dimensions in millimetres unless otherwise stated.
Consent for setting out to existing buildings and to the proposed new building on the

- Rev E 22.03.2017 - Omit pointing.
- Rev D 14.11.2017 - Reduce window sill height to Bed 3.
- Rev C 10.11.2017 - Amend ceiling heights amend first floor windows to north elevation.
- Rev B 30.10.2017 - Amend first floor bathroom, amend window designs, amend materials specification.
- Rev A 25.10.2017 - Reposition WC; increase width of Kitchen.