



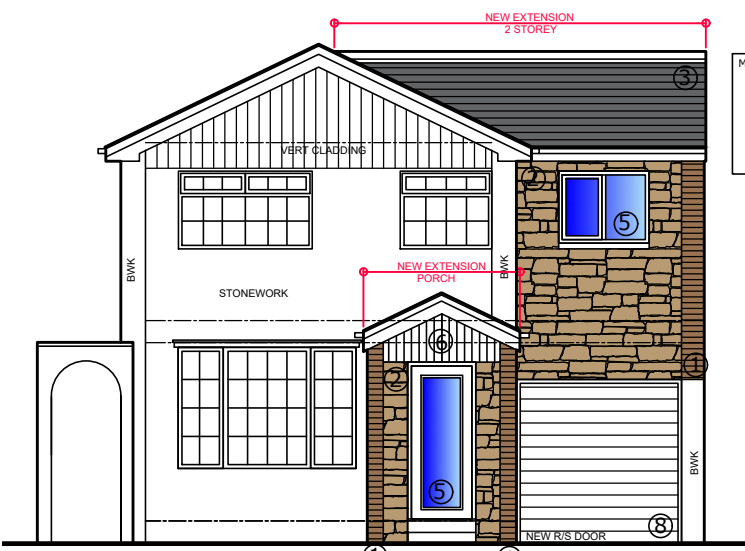


FRONT ELEVATION SCALE 1:100


MATERIALS:
1. BRICKWORK TO MATCH EXISTING
2. STONEWORK TO MATCH EXISTING
3. ROOF TILES TO MATCH EXISTING
4. BRICKWORK TO MATCH EXISTING
5. STONEWORK TO MATCH EXISTING
6. TYPICAL VERTICAL BOARDING T & L
7. VERTICAL ROOF CLIPS
8. KID GARAGE DOOR

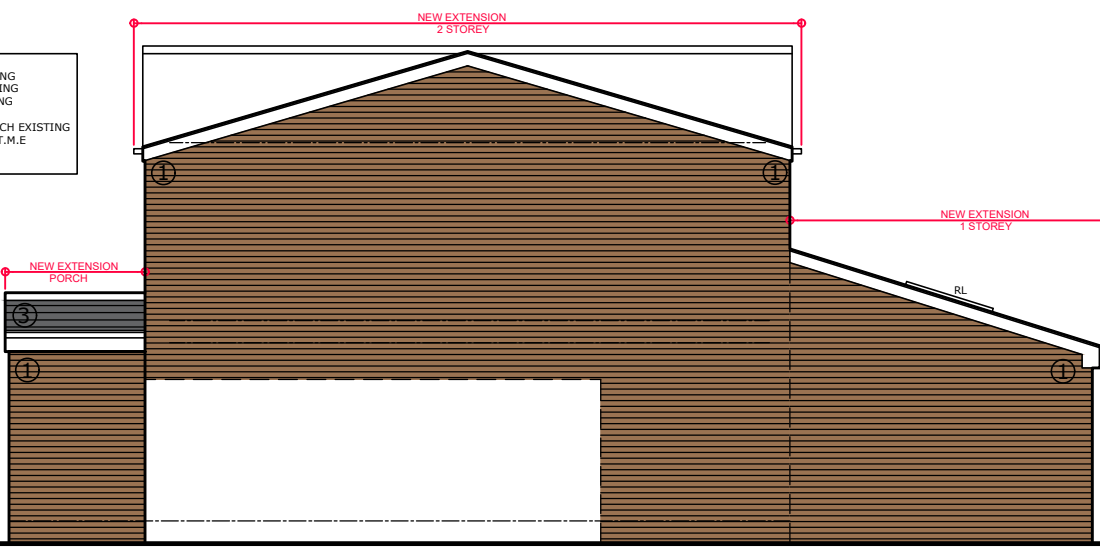



SIDE ELEVATION 1 SCALE 1:100

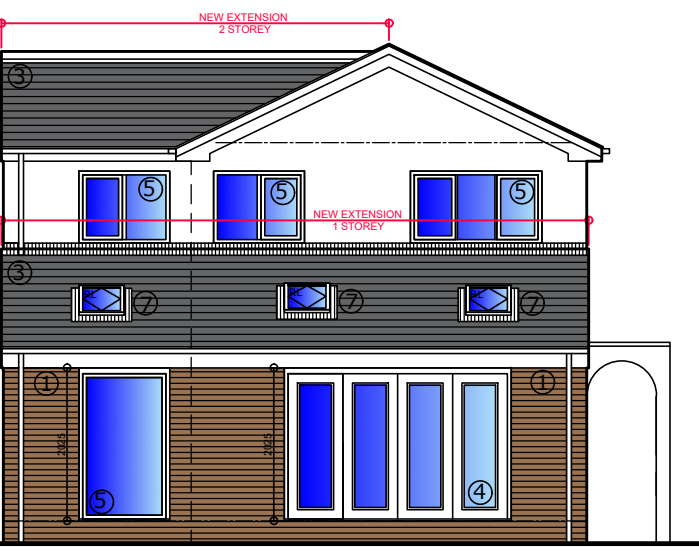


REAR ELEVATION SCALE 1:100

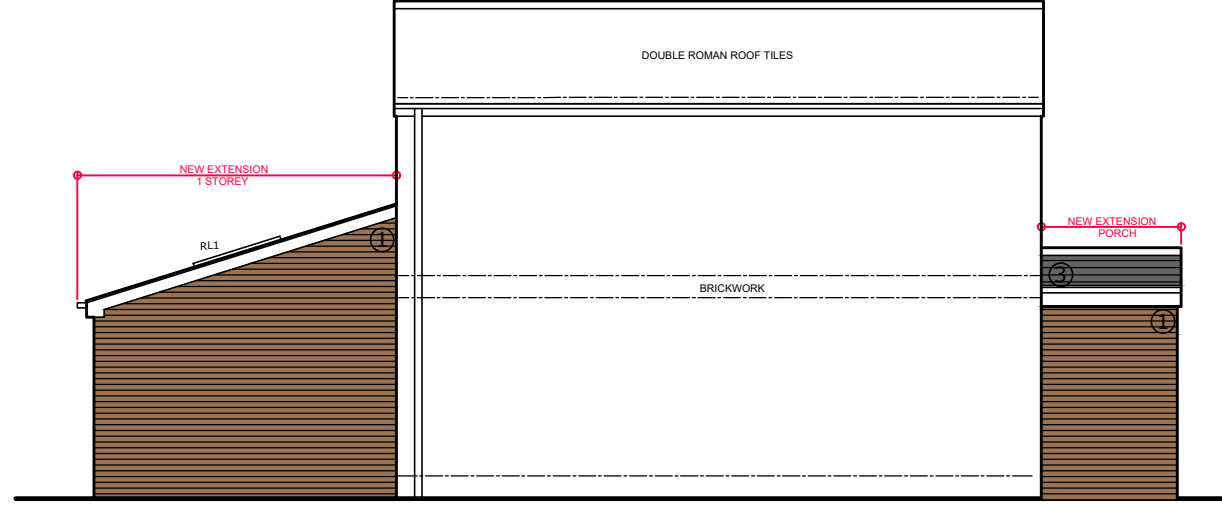


SIDE ELEVATION 2 SCALE 1:100

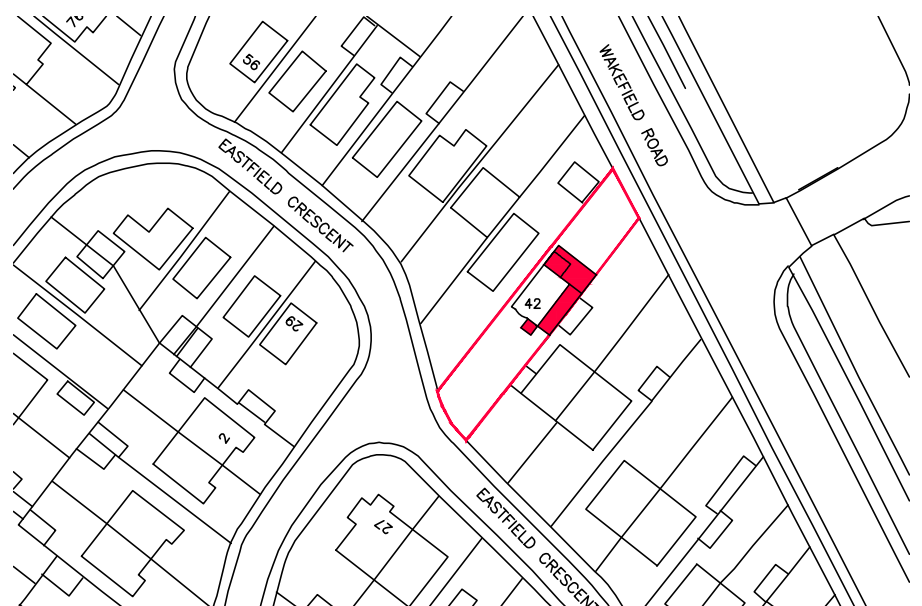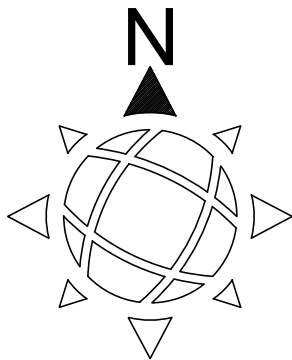


LOCATION PLAN SCALE 1:1250

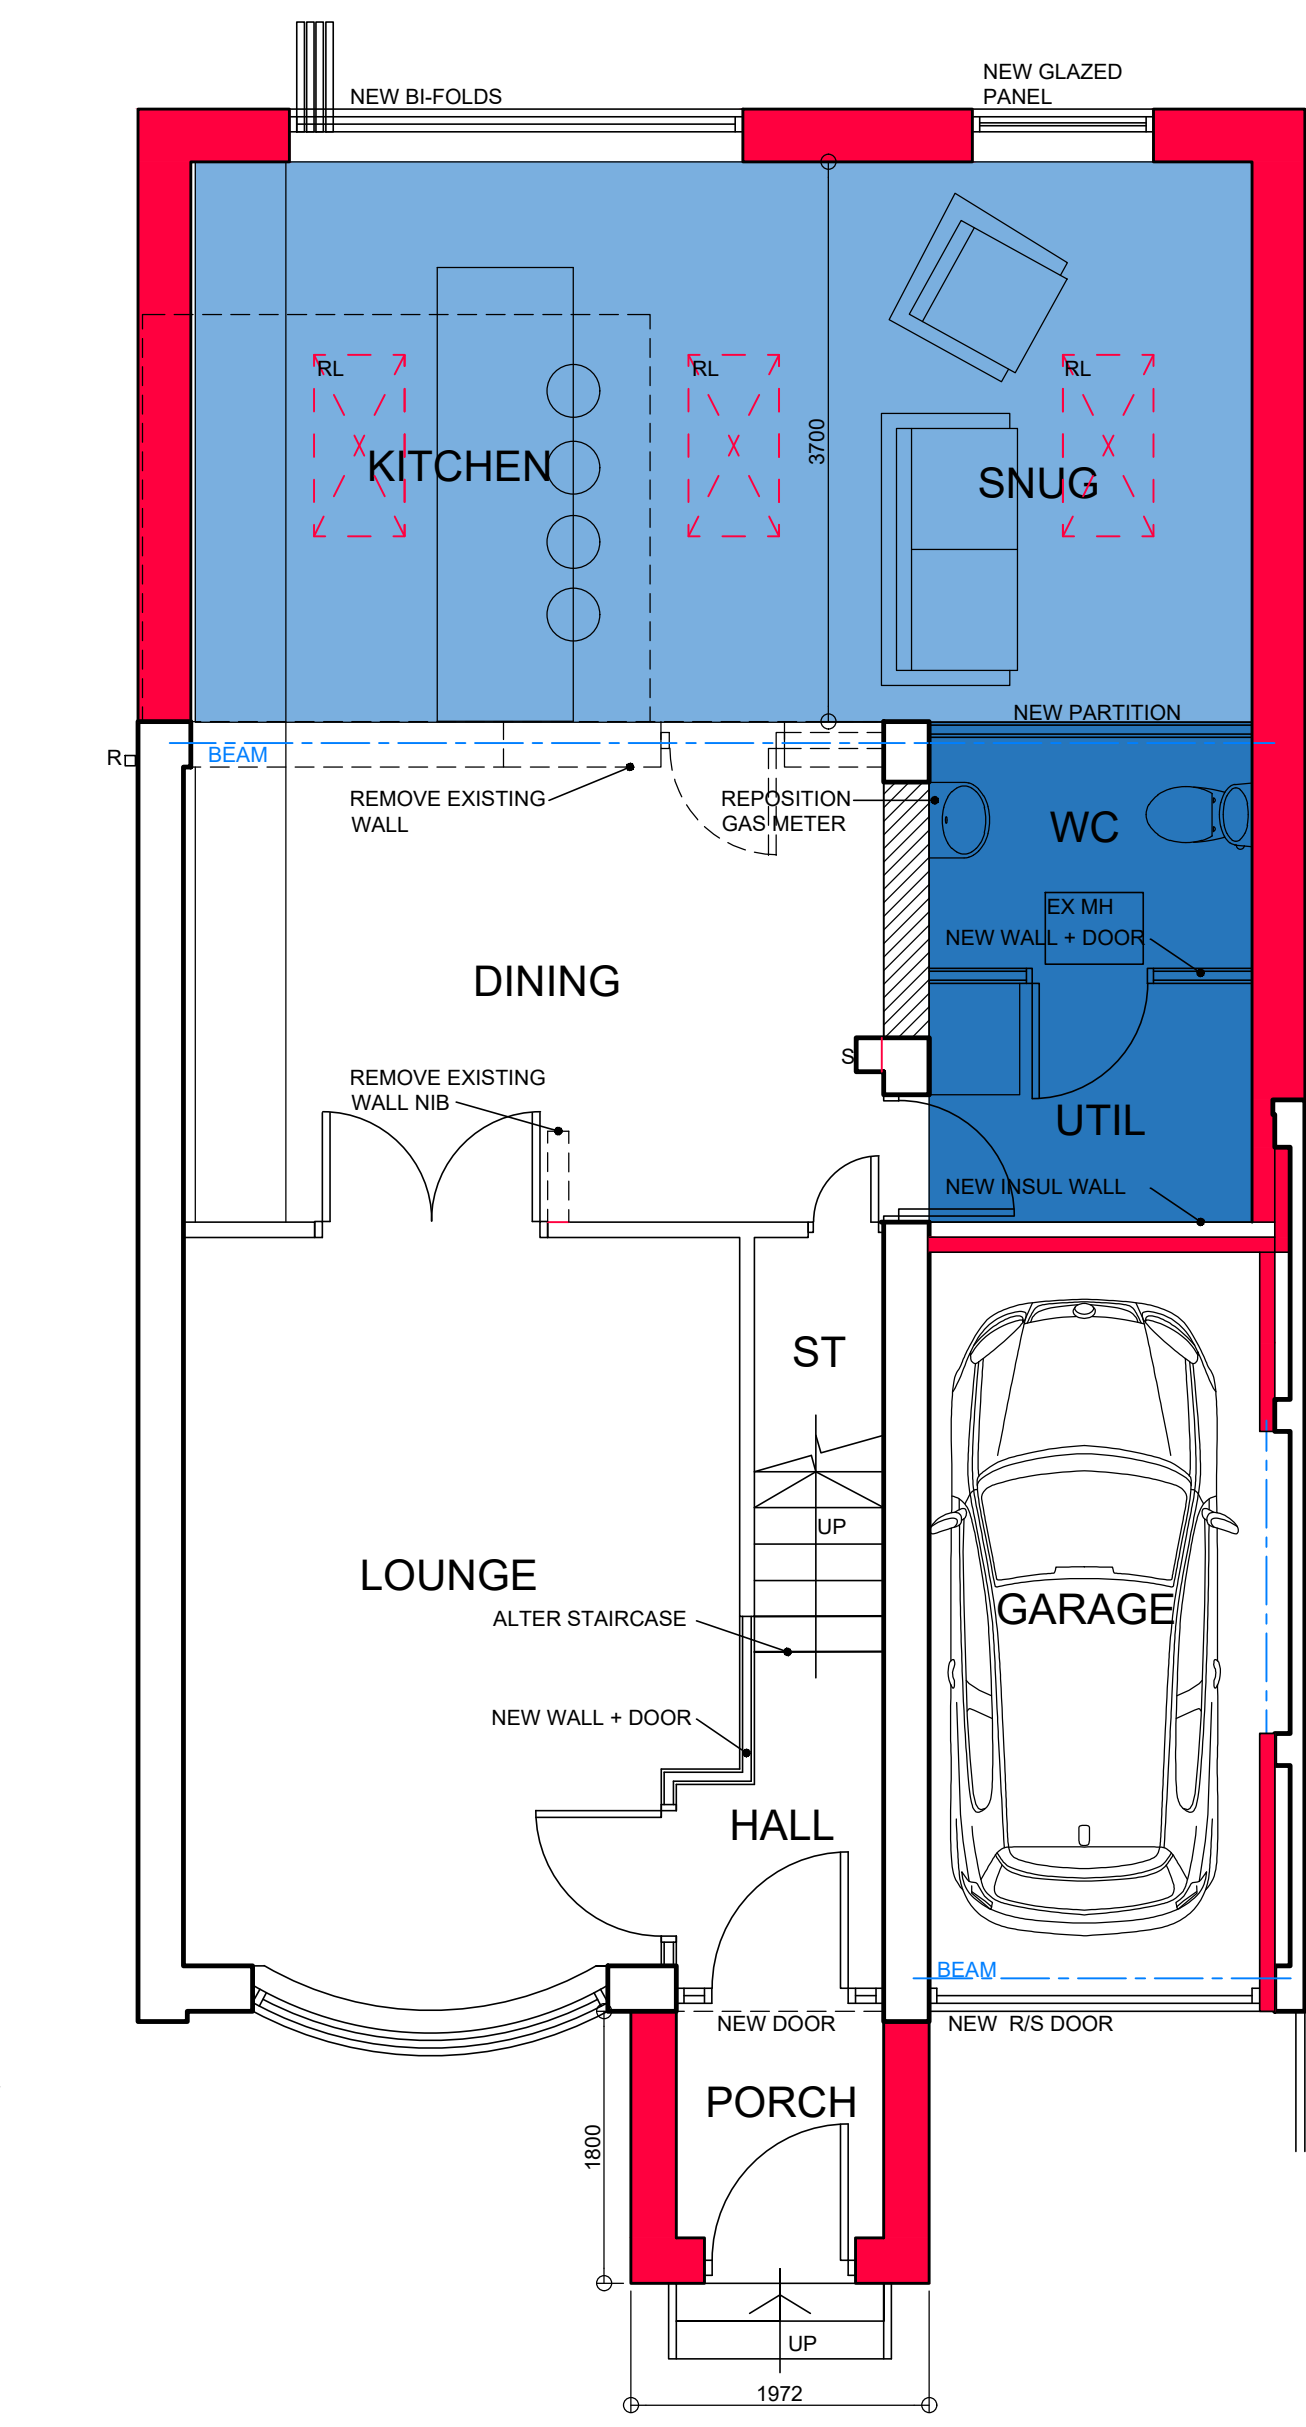


GROUND FLOOR PLAN SCALE 1:50

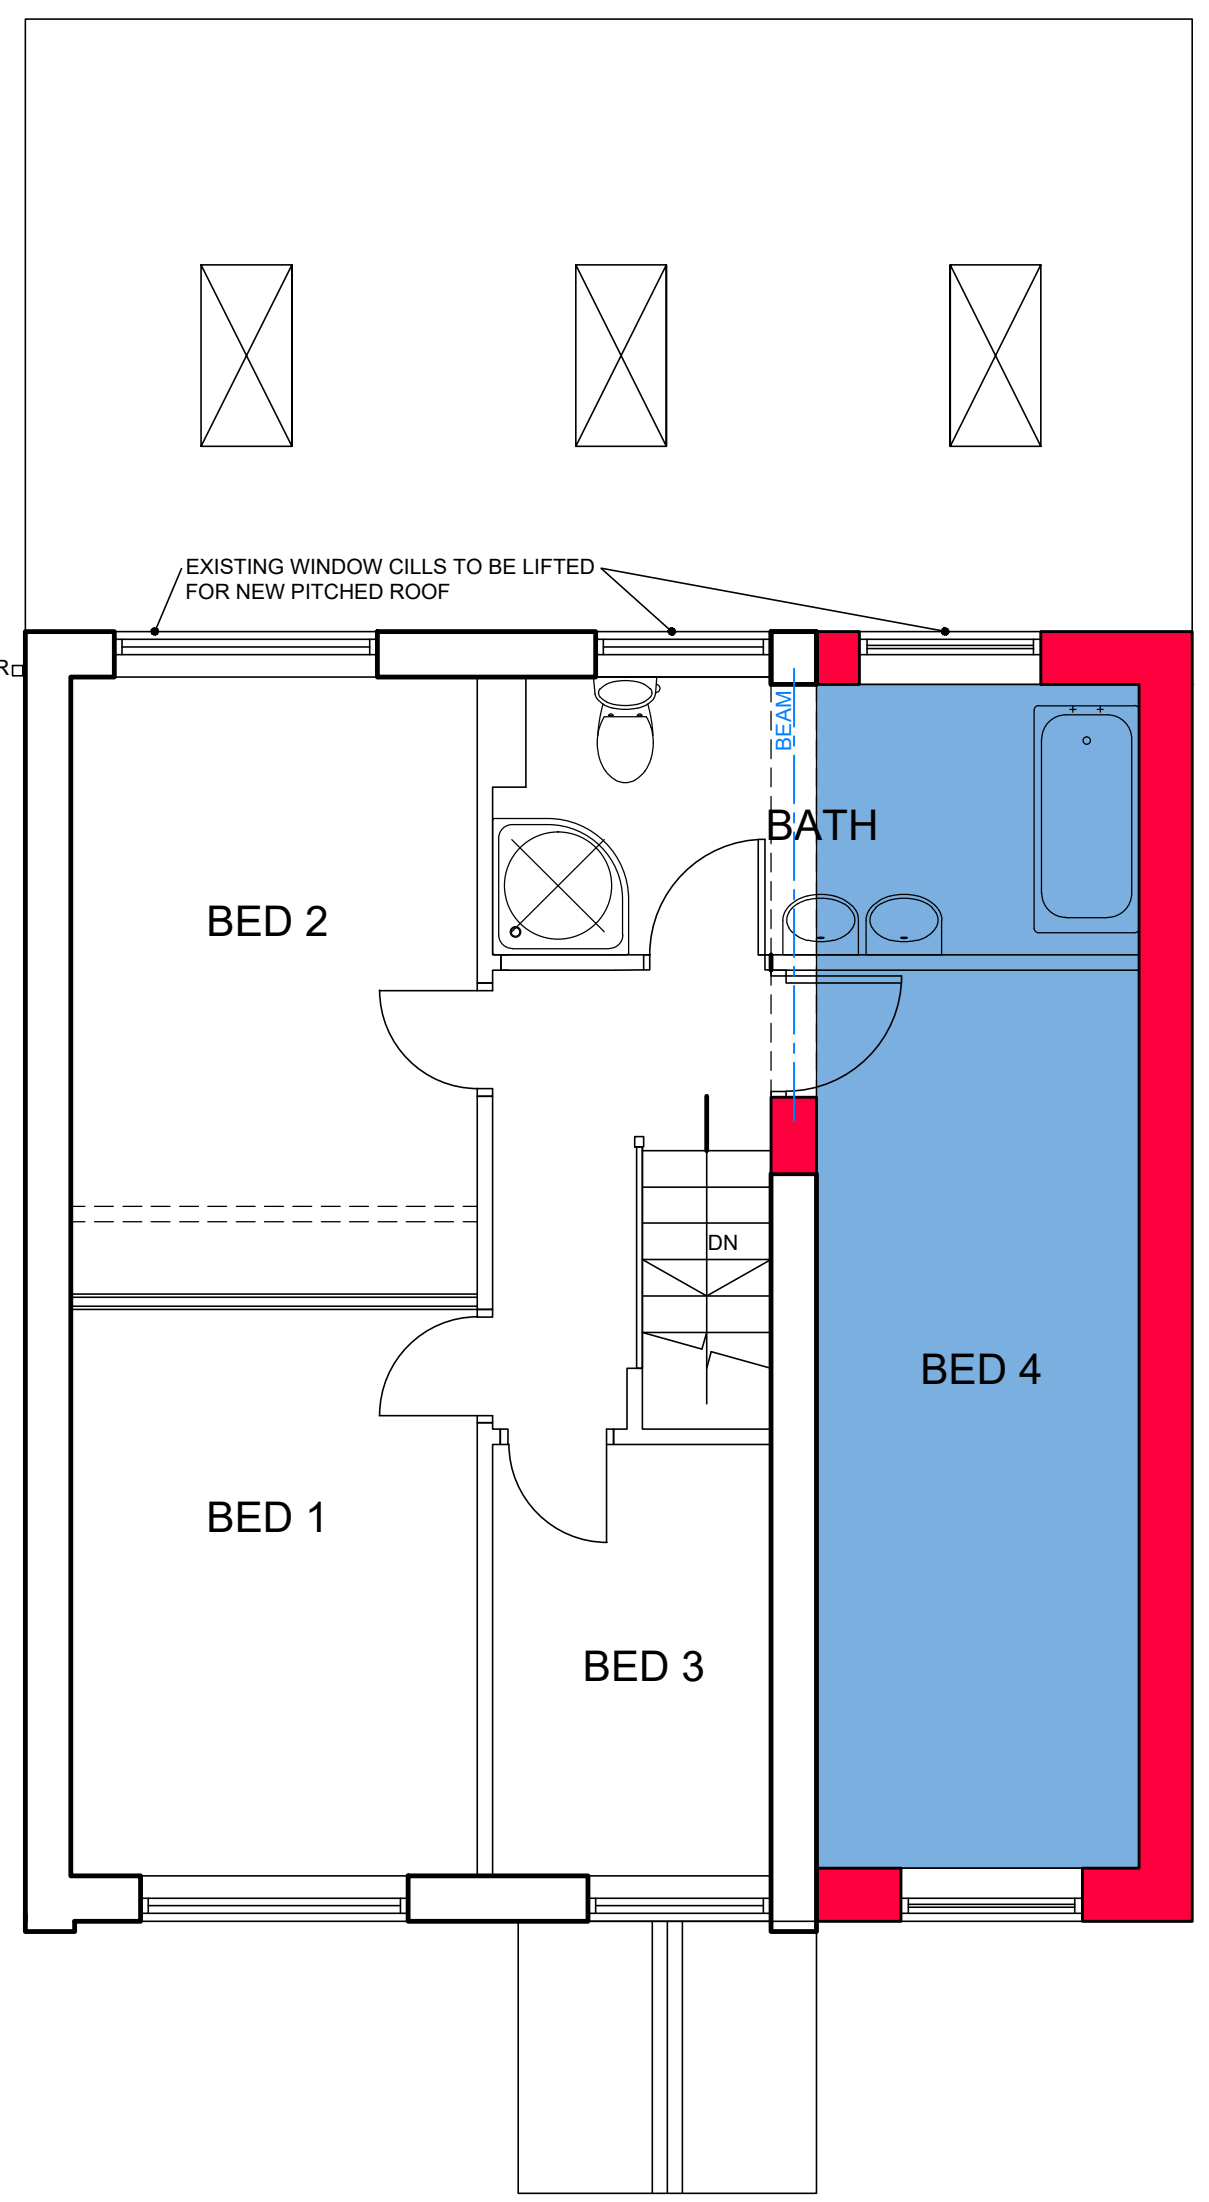

FIRST FLOOR PLAN SCALE 1:50

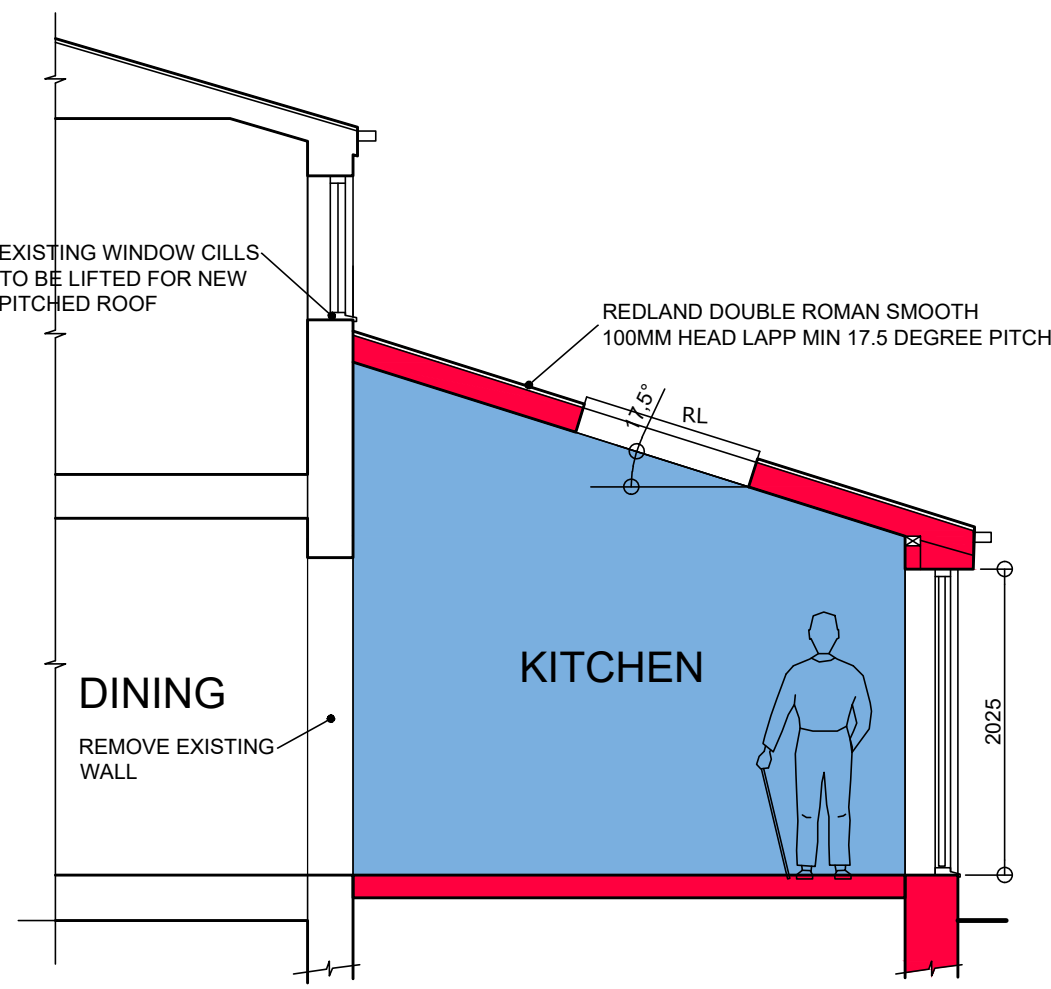

TYPICAL SECTION SCALE 1:100

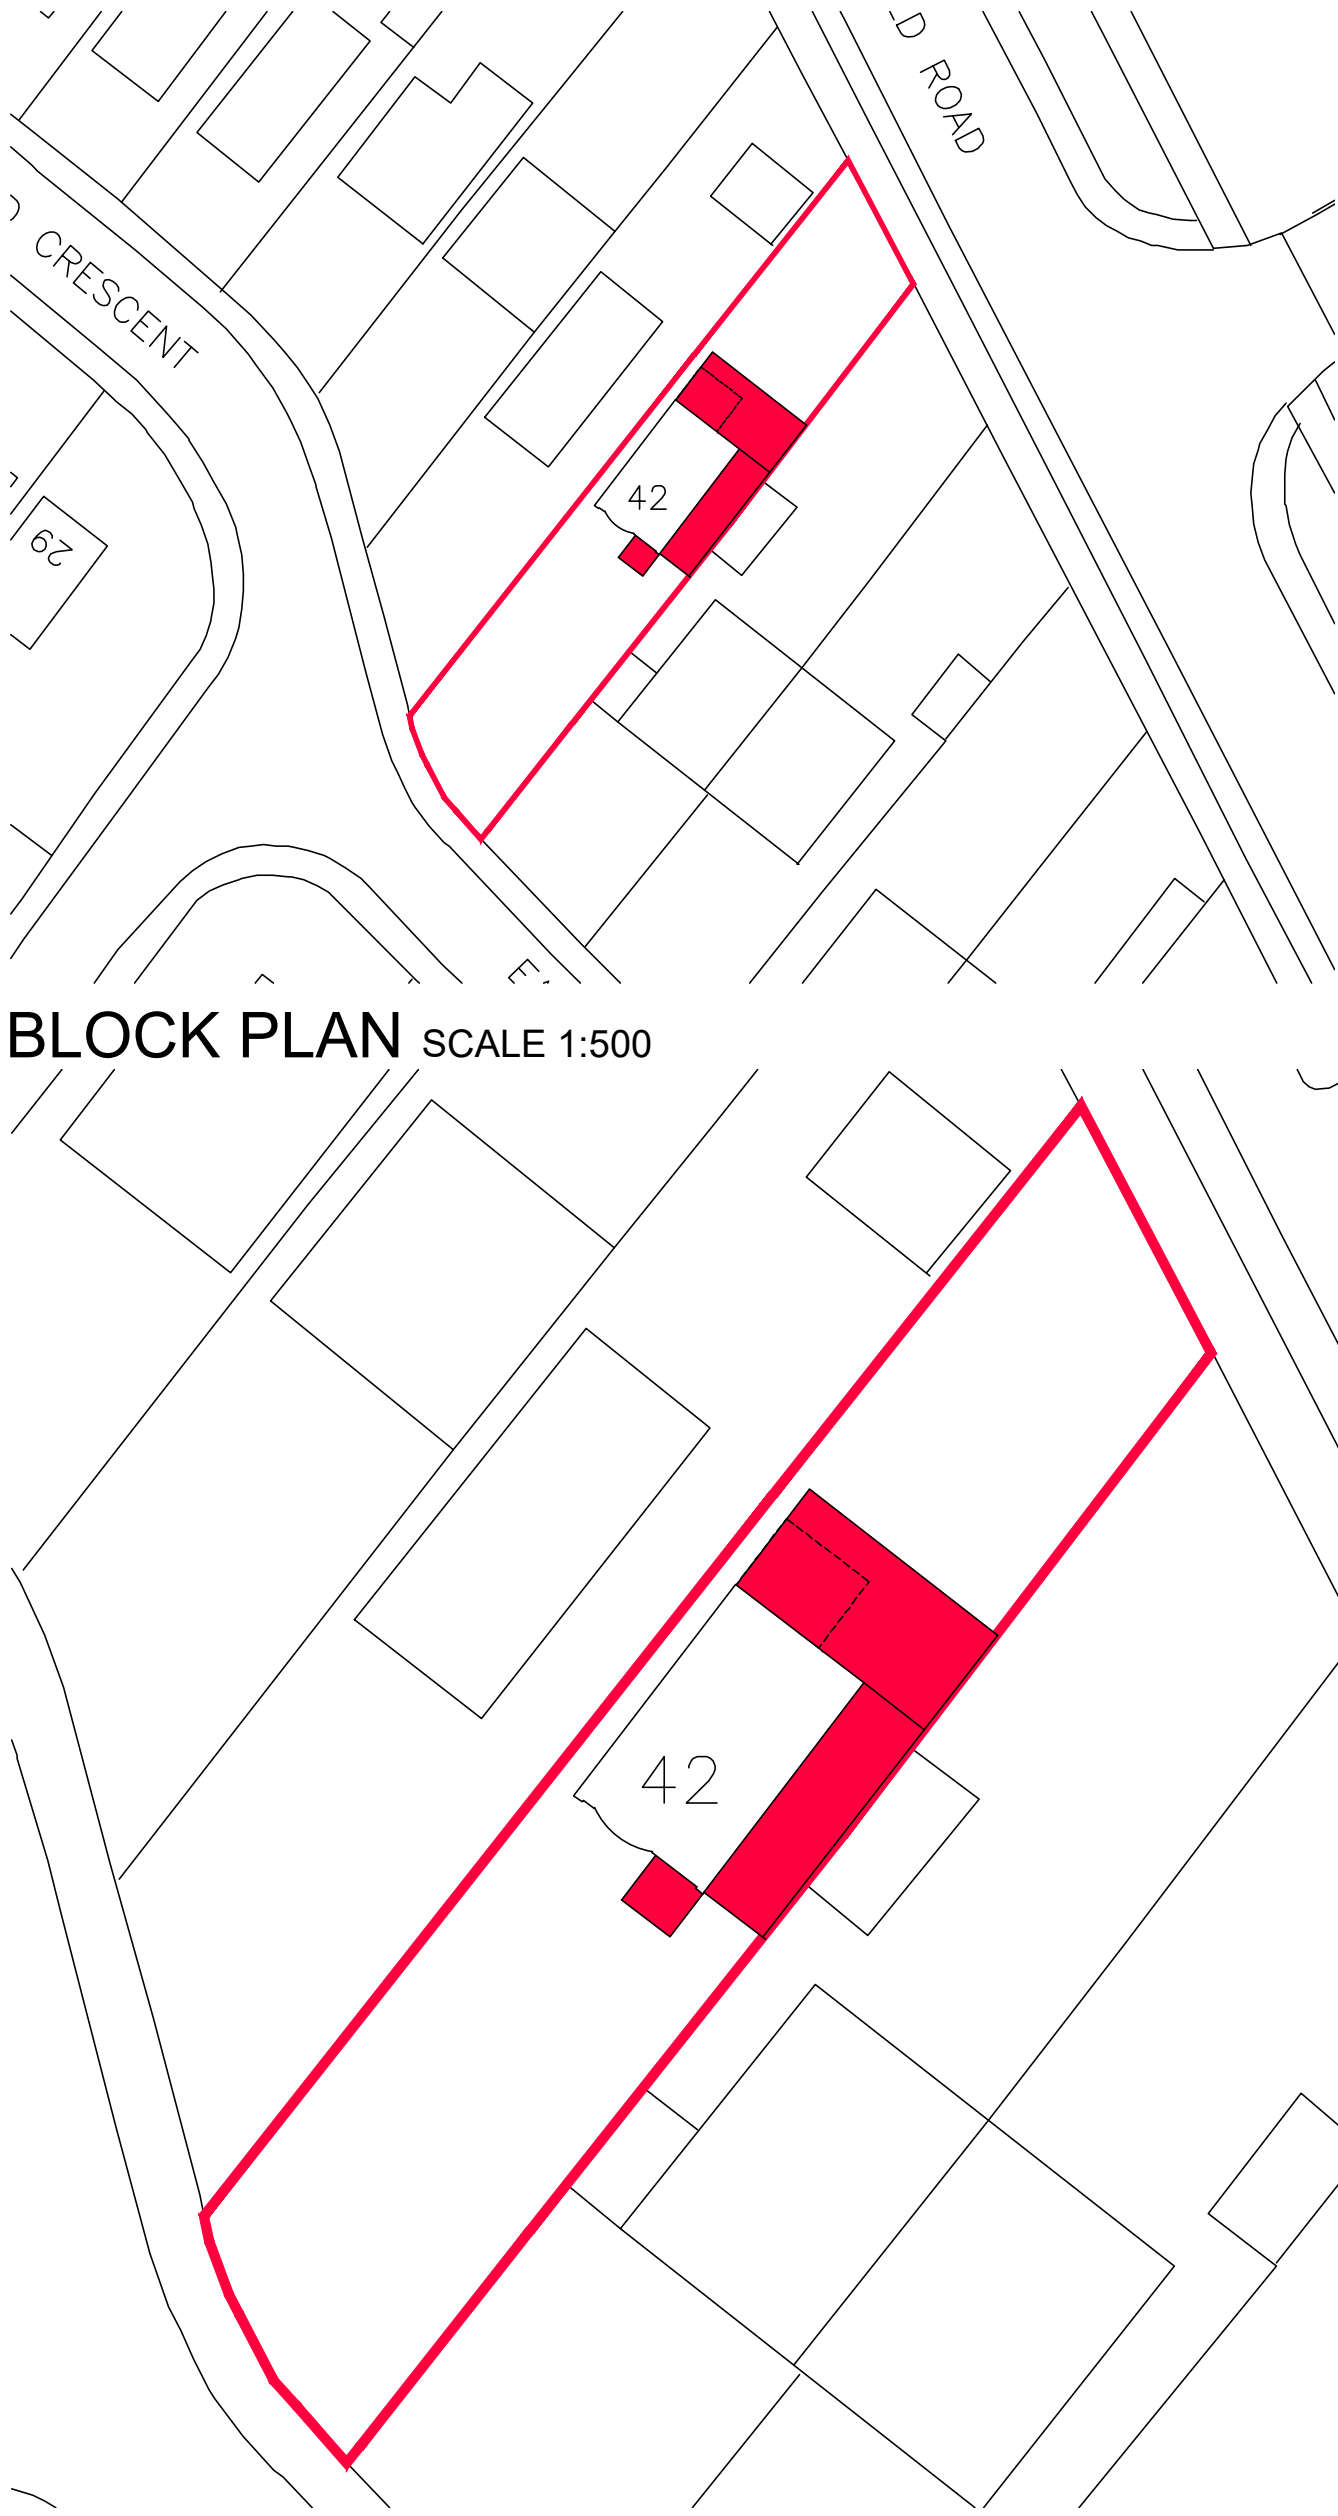

SITE PLAN SCALE 1:250

  			1. THIS DRAWING AND THE COPYRIGHTS AND PATENTS THEREIN ARE THE PROPERTY OF NYP ARCHITECTURAL SERVICES LLP. REGISTERED IN ENGLAND AND WALES No. 4631338 AND MAY BE USED OR REPRODUCED ONLY UNDER CONTRACT. 2. CONTRACTORS AND SUB-CONTRACTORS MUST CHECK AND AGREE ALL DIMENSIONS BEFORE PREPARING SHOP DRAWINGS OR COMMENCING WORK ON SITE. 3. CONTRACTORS ARE RESPONSIBLE FOR INFORMING THE DESIGNER OF ANY DISCREPANCY DISCOVERED ON THIS DRAWING OR BETWEEN THIS DRAWING AND ANY OTHER RELATED DOCUMENT ISSUED UNDER THE STANDARD FORM OF CONTRACT IN RESPECT OF THE WORK. 4. WRITTEN DIMENSIONS ONLY ARE TO BE USED FROM THIS DRAWING. IF IN ANY DOUBT ASK FOR CLARIFICATION.			Notes.			Revisions.			NYP ARCHITECTURAL SERVICES The Grove, High Street, Dodworth, Barnsley, S75 3RG. Tel: 01226 200889. E-mail: scott@nypas.co.uk / stephen@nypas.co.uk		
												Project. 42 EASTFIELD CRESCENT		
												STAINCROSS BARNSELY, S75-6ND		
												Client. L. BOLAS		
												Drawing Title. PLANNING DRAWING		
												Date. OCT 2023		
												Ref. 104-118		
												Scale. AS INDICATED		
												Dwg. No. 02		
												Rev.		