


Drawing No.	Rev No.
MLW001 -003	A




DO NOT SCALE: Contractor to check all dimensions and report any omissions or errors

NOTES

 


PROPOSED FRONT ELEVATION
SCALE 1:100 AT A3

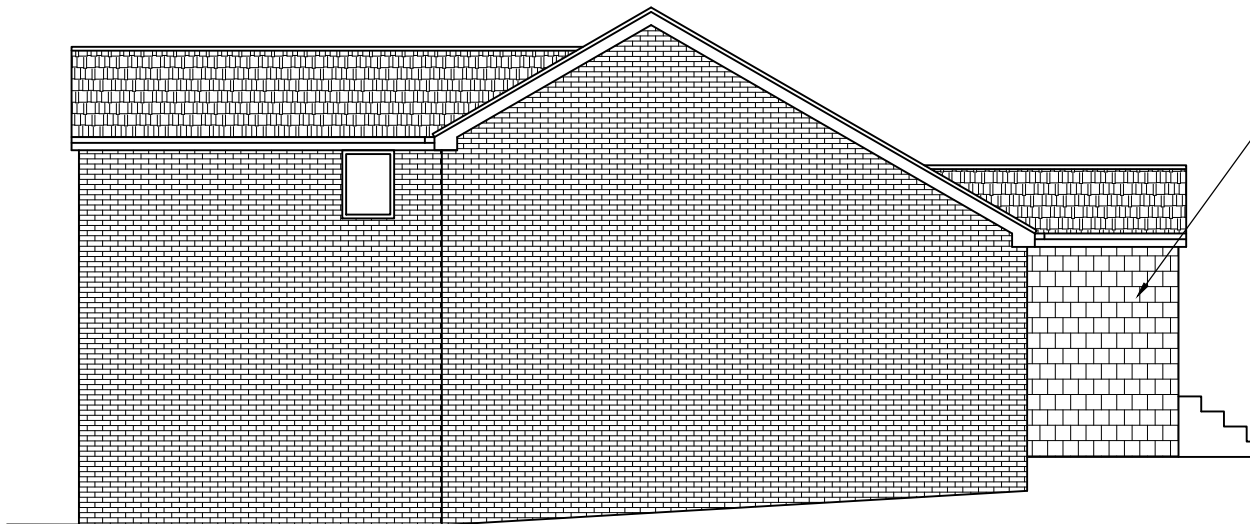

PROPOSED END ELEVATION
SCALE 1:100 AT A3



PROPOSED REAR ELEVATION
SCALE 1:100 AT A3

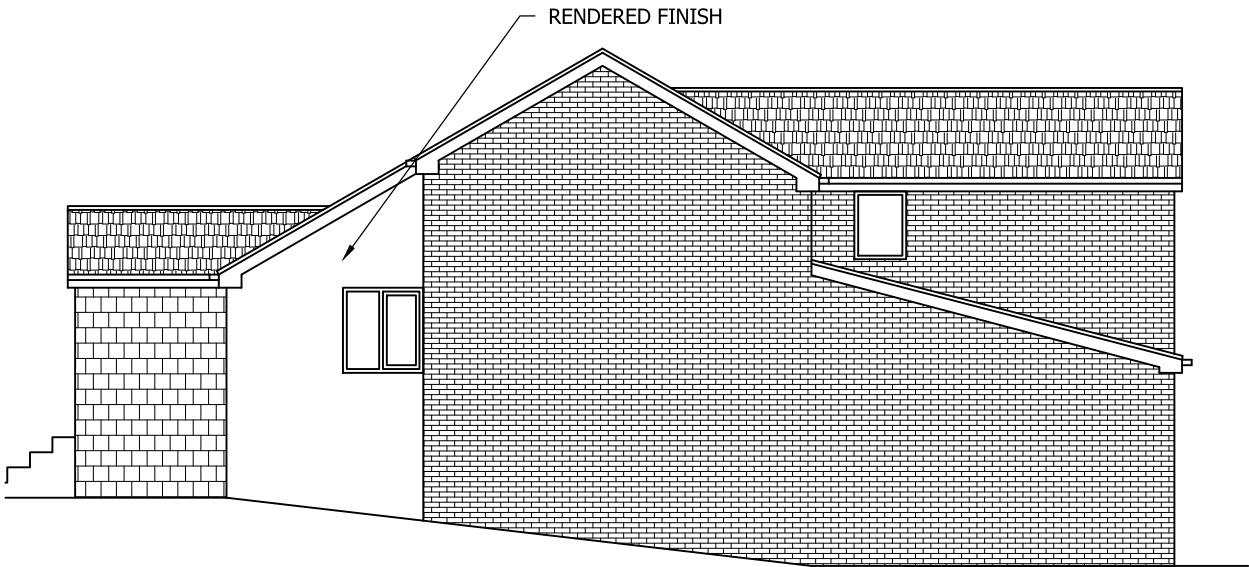

PROPOSED END ELEVATION
SCALE 1:100 AT A3

A	Finishes changed	JRB			17/08/23
Rev	Description	By	Chk	App	Date

JRB DESIGNS Ltd
1 Saville Road
Cudworth
Barnsley
S72 8LT
Tel: 01226 383542
Fax: 01226 380078
Mob: 07970 541192
Email: john@jrbdesigns.co.uk
This drawing is copyright. © jrbdesigns Ltd.

Client
MR. L WARHURST

Drawing Title
PROPOSED ELEVATIONS

Address
**8 ALTON WAY
DARTON
BARNSELEY
S75 6EY**

Project Title:
**PROPOSED TWO STOREY
REAR EXTENSION**

Purpose of Issue:
PLANNING

Drawing Status
FIRST ISSUE

Scale at A3 AS SHOWN	Drawn By JRB	Date 14/06/2023
Checked By	Date 14/06/2023	Approved By Date 14/06/2023
Project No. MLW001	Drawing No. 003	Revision A

APPROVAL ☒ INFORMATION ☐ TENDER ☐ CONTRACT ☐ CONSTRUCTION ☐