

Contractor must verify all dimensions on site before commencing any work or shop drawings. Do not scale off this drawing.


Walker Dickey Architecture is the trading name of Walker Dickey Ltd registered in England and Wales No: 8799932

Any discrepancy found on this drawing to be clarified with Walker Dickey Architecture prior to works commencing.


This drawing and associated designs is the Copyright of Walker Dickey Architecture, therefore duplication without written consent is strictly prohibited.

REVISIONS


Rev	Description	By	Date

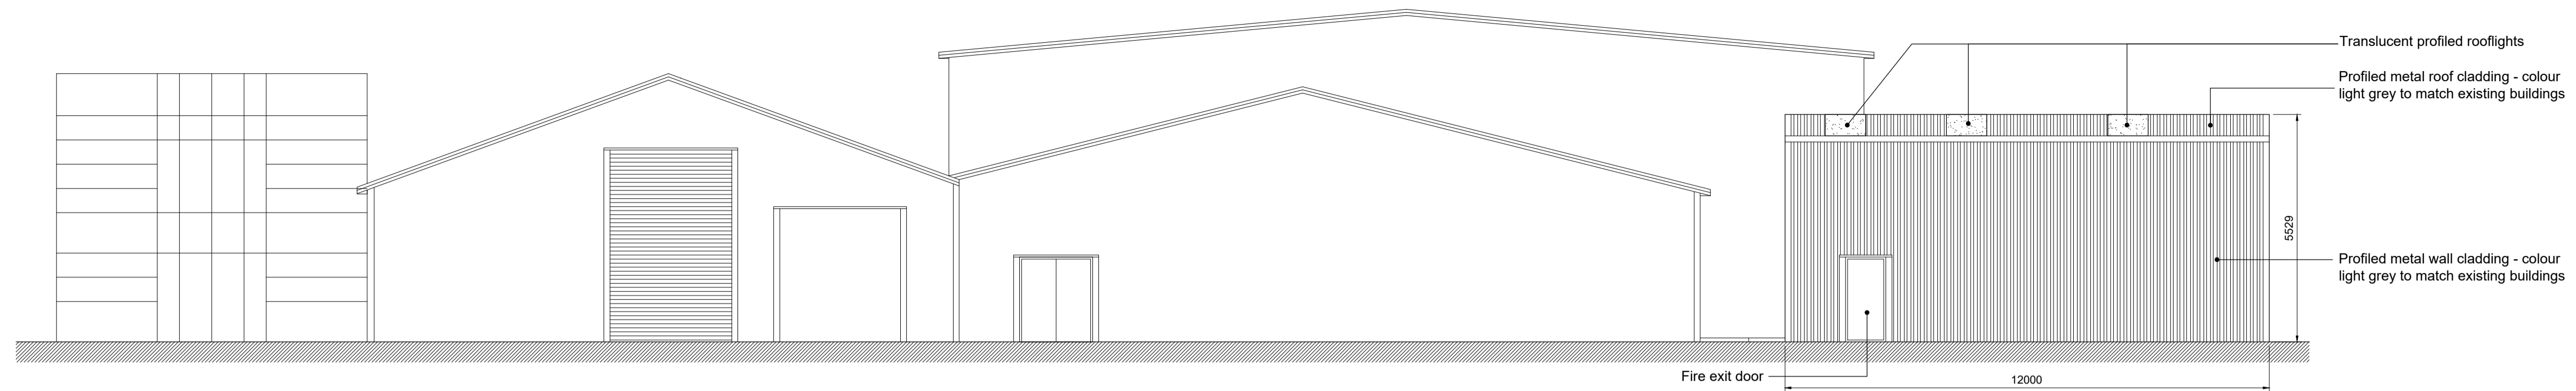


Proposed South East Elevation

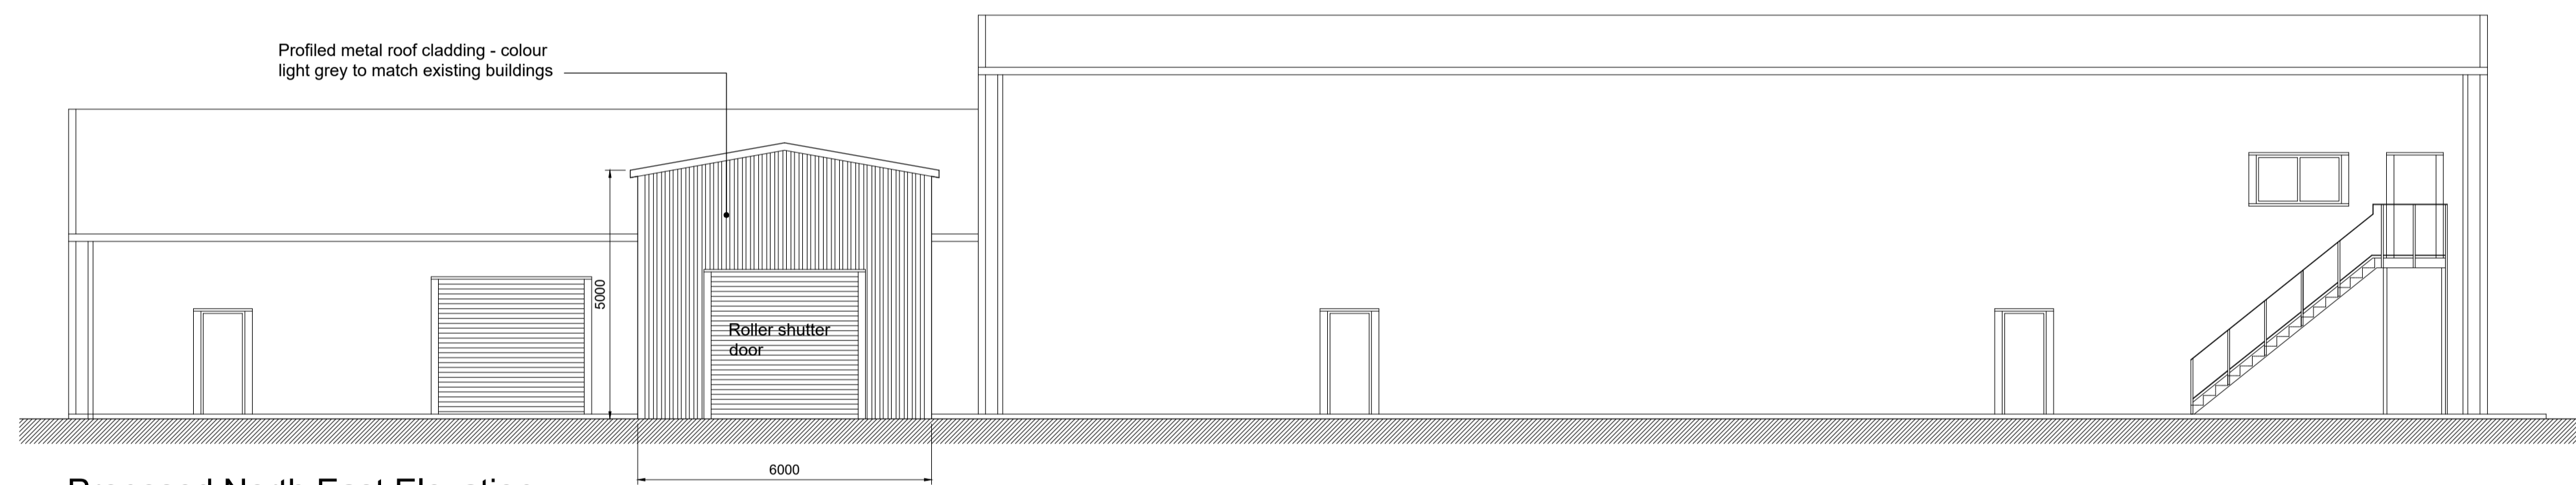


Proposed North East Elevation

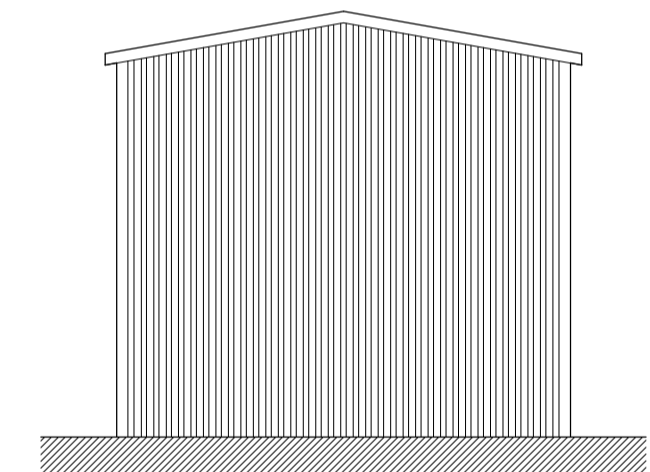

Rear Elevation - facing existing building

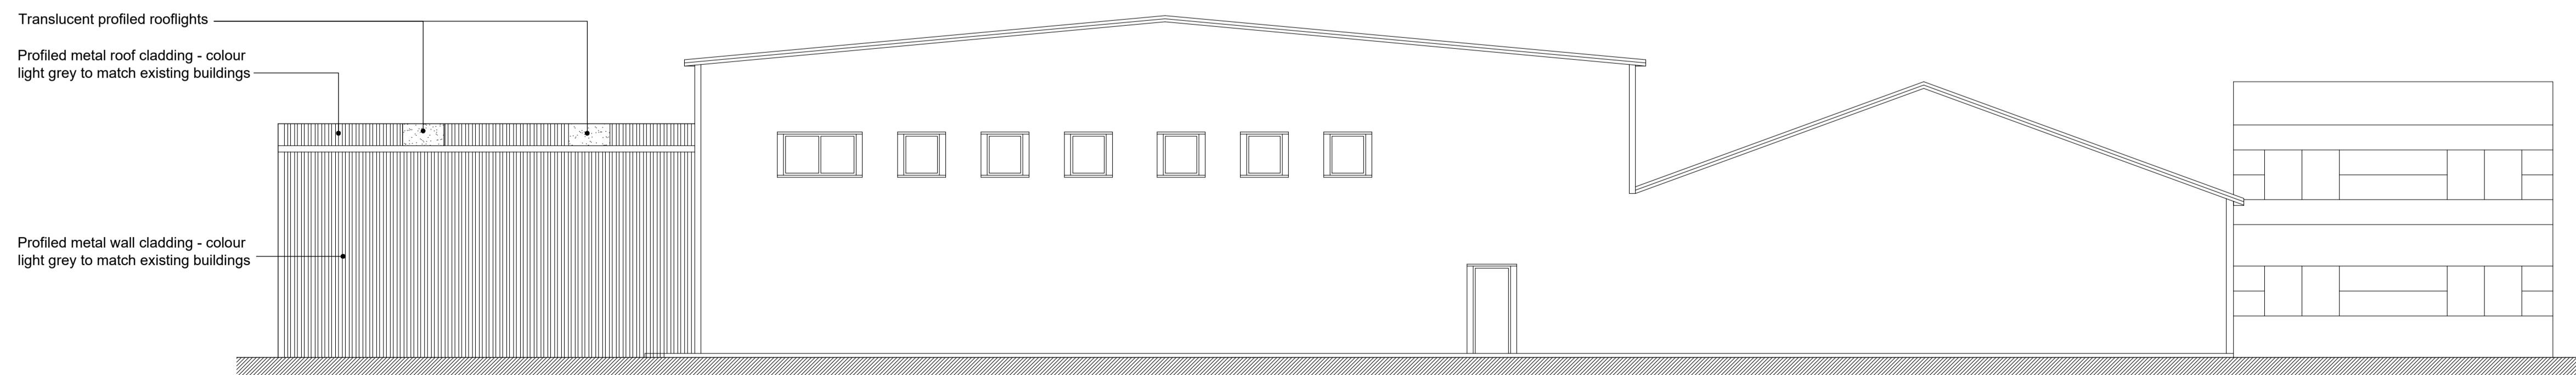

Proposed North West Elevation

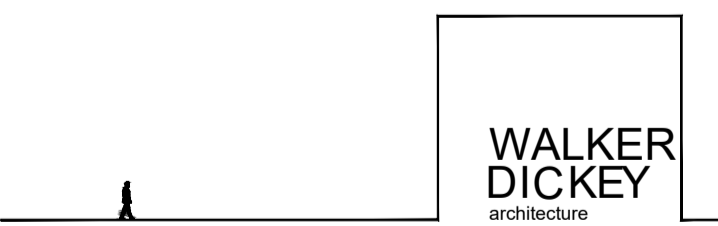

87 South Parade
Pudsey, Leeds
West Yorkshire, LS28 8NX

telephone: 0113 2570222
email: architecture@walkerdickey.co.uk
www.walkerdickey.co.uk

Project: **New Building at Alton Cars,
Claycliffe Road, Barnsley, S75 1HS**
Title: **Proposed Elevations**

Scale: 1:100 @ A1	Drawn by: cmd
Date: 14.03.24	Status: Planning
Drawing No: 448(PL)06	Rev.: -