




SIDE ELEVATION

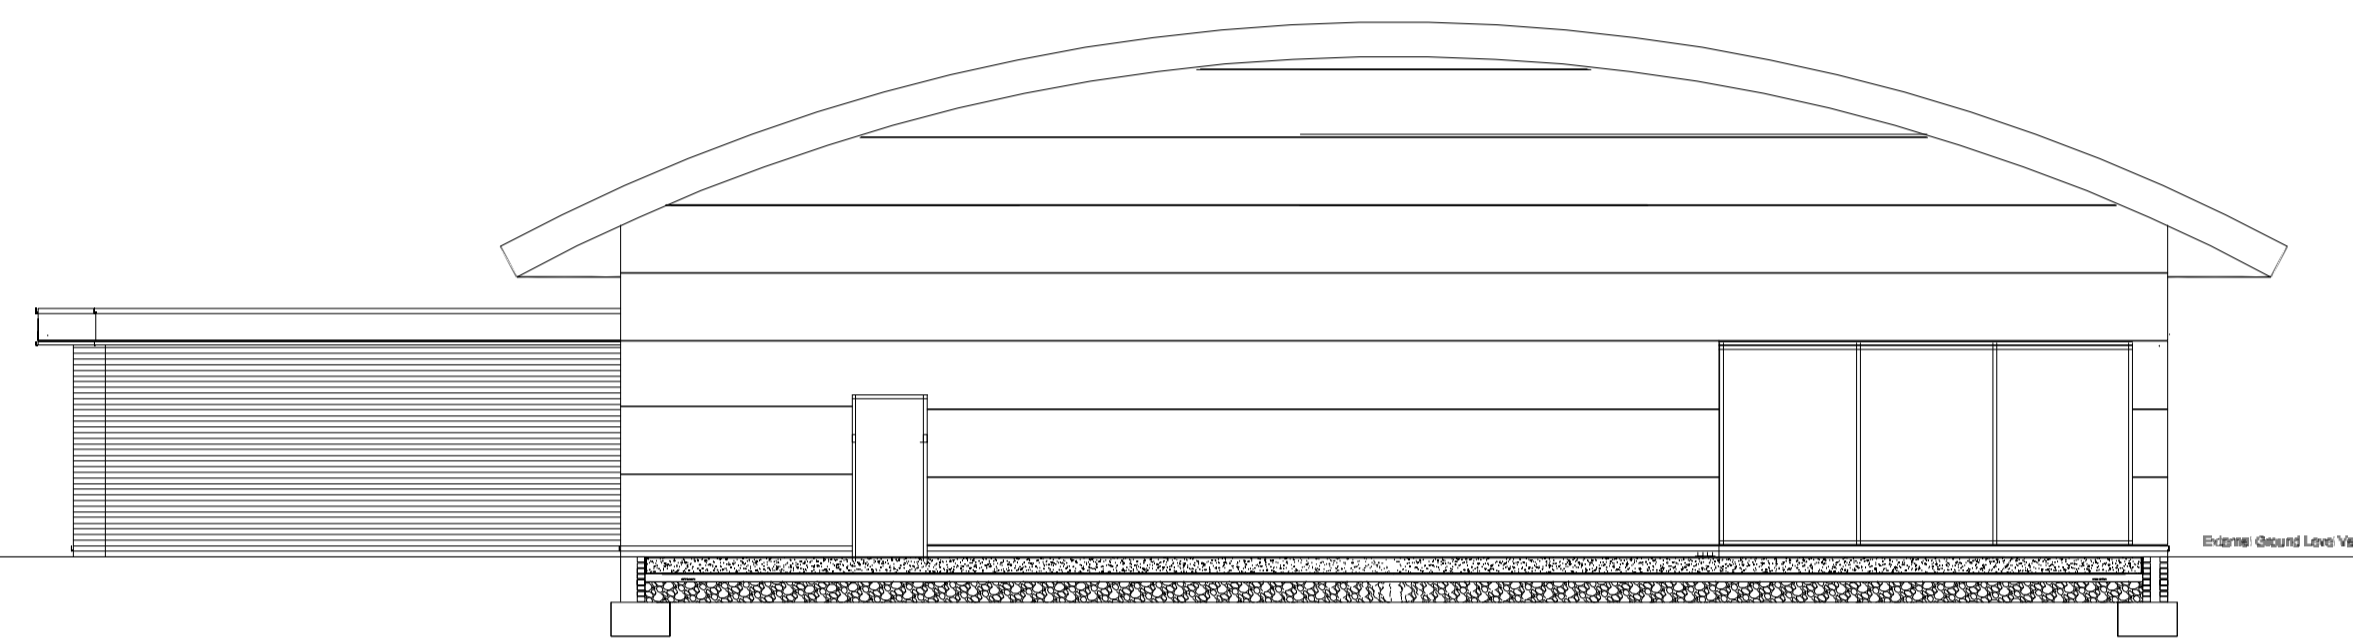

REAR ELEVATION

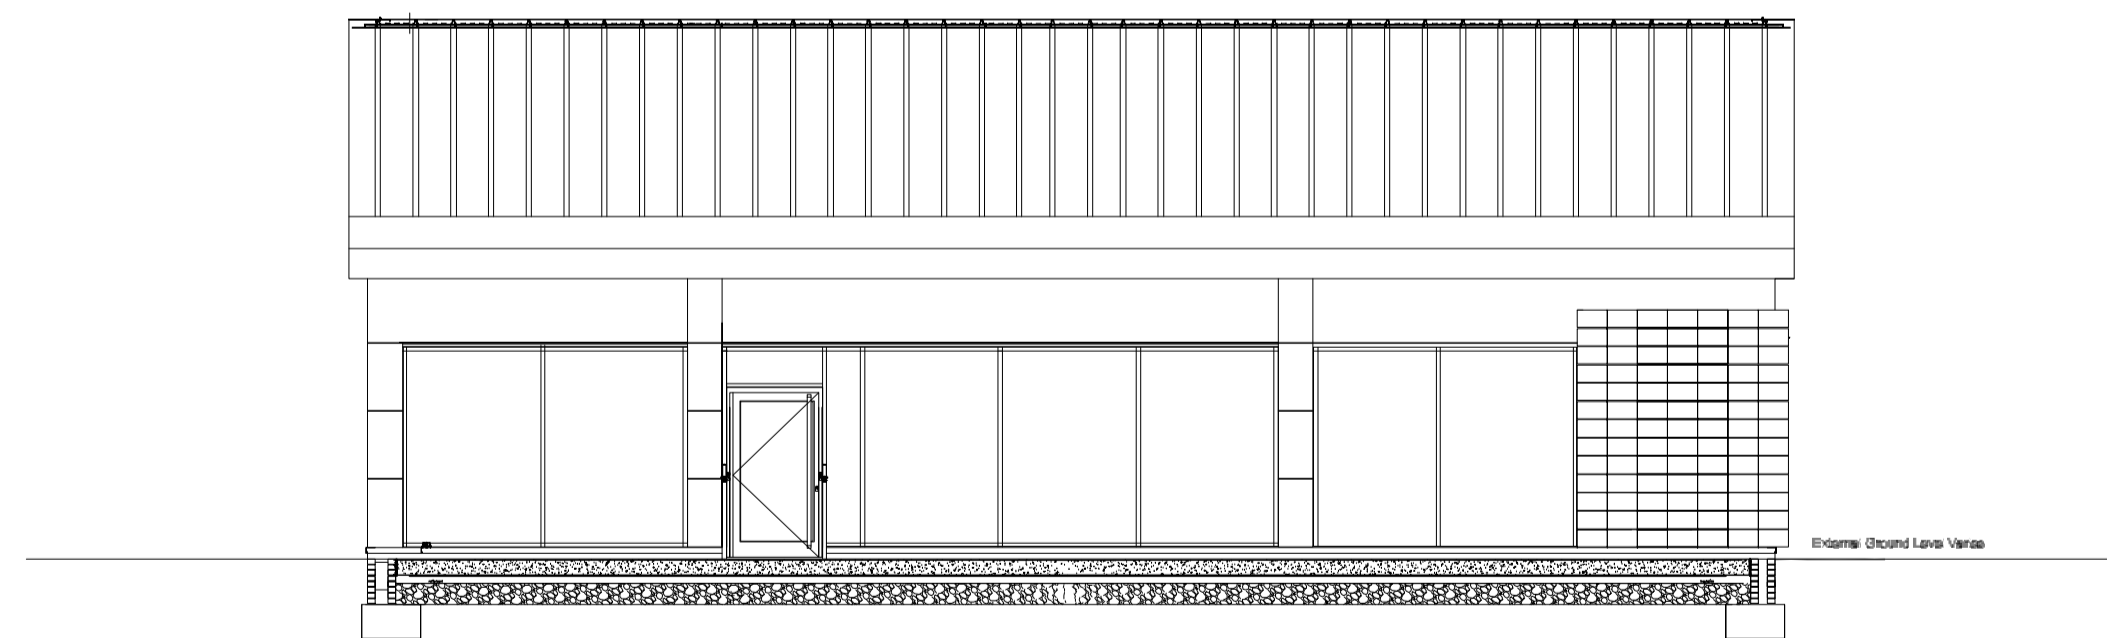

SIDE ELEVATION

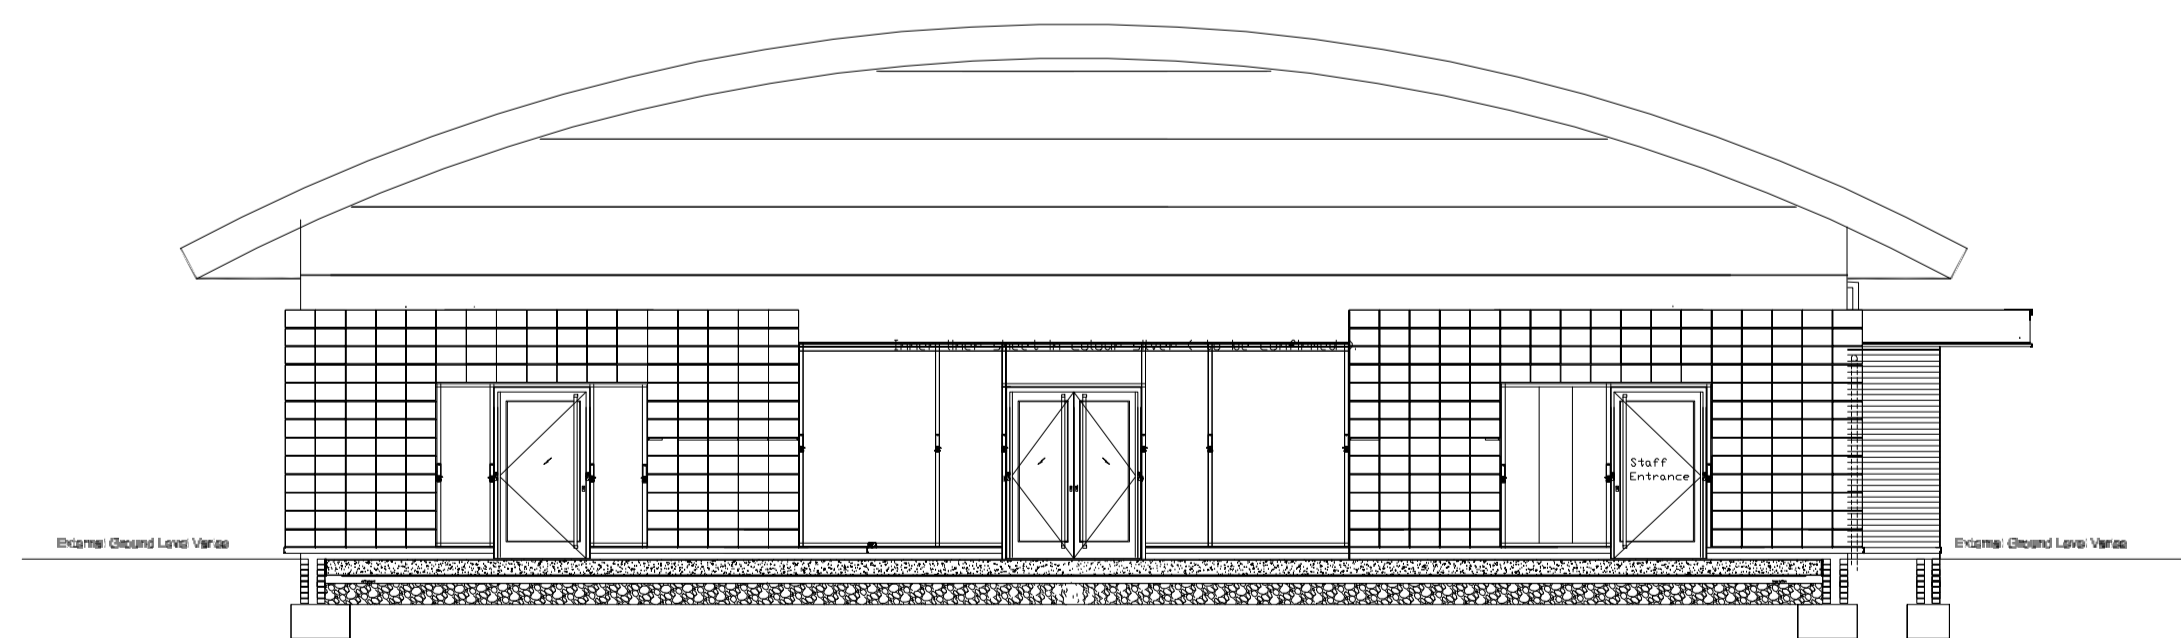

ROOM 404-405
60 CHARLES STREET, LEICESTER.
LE1 1PB

t: (0)20 8446 0500
e: info@brownstudio.co.uk
w: www.brownstudio.co.uk

Project:

BARNSELY

Client:
POPEYES, UK

ADDRESS:
THE PEEL CENTRE,
HARBOROUGH HILL RD,
BARNSELY S71 1BQ

Drawing Title:
APPROVED EXTERNAL ELEVATIONS BY OTHERS

Drawing No: E104

Job No: 1693 Status: P/REVA Date: 17.02.23

Scale: 1:100@A1 Drawn: MN Checked: CB

ALL DRAWINGS HAVE BEEN PREPARED FROM A DIGITAL SURVEY OR EXISTING DRAWINGS PROVIDED BY OTHERS. ACCURACY CANNOT BE ASSUMED. IT IS THE CONTRACTORS RESPONSIBILITY TO CARRY OUT SITE DIMENSION CHECKS AND PRODUCE ROD DRAWINGS. DETAILS WILL BE SUBJECT TO APPROVAL OF ROD'S AND SITE STRIP-OUT.

ALL M&E SERVICES TO BE CONFIRMED

© copyright reserved by BDSA