



SECTION A - A

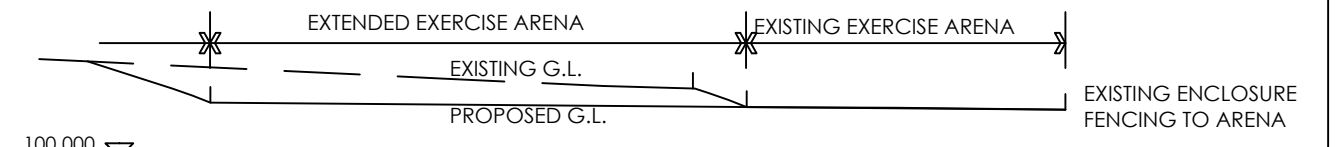

SECTION B - B

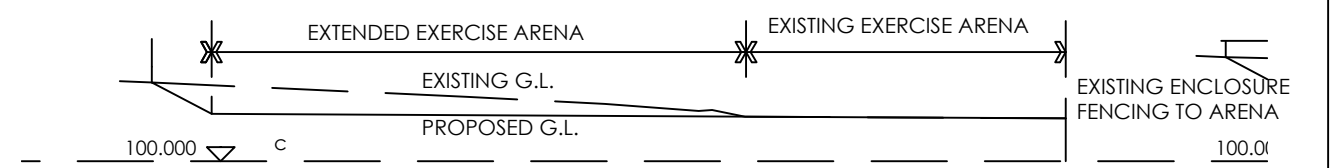

SECTION C - C

		OFFICE ONE, DRILL HALL, 11 EASTGATE, BARNSELY, S70 2EU		Phone: 01226 208482 Email: info@whiteagus.co.uk Web: www.whiteagus.co.uk	
		Project: EQUESTRIAN EXERCISE ARENA LAKESIDE VIEW, BLACKER GREEN LANE SILKSTONE, BARNSELY S75 4NF		Client: MRS BRENDA DAVIES	
Drawing Title: SITE PLAN		Date: MAY 2025	Scale: 1:500 @ A3	Ref: 25-034	Dwg. No. 01
Date	Suffix	Description		Date	Suffix