




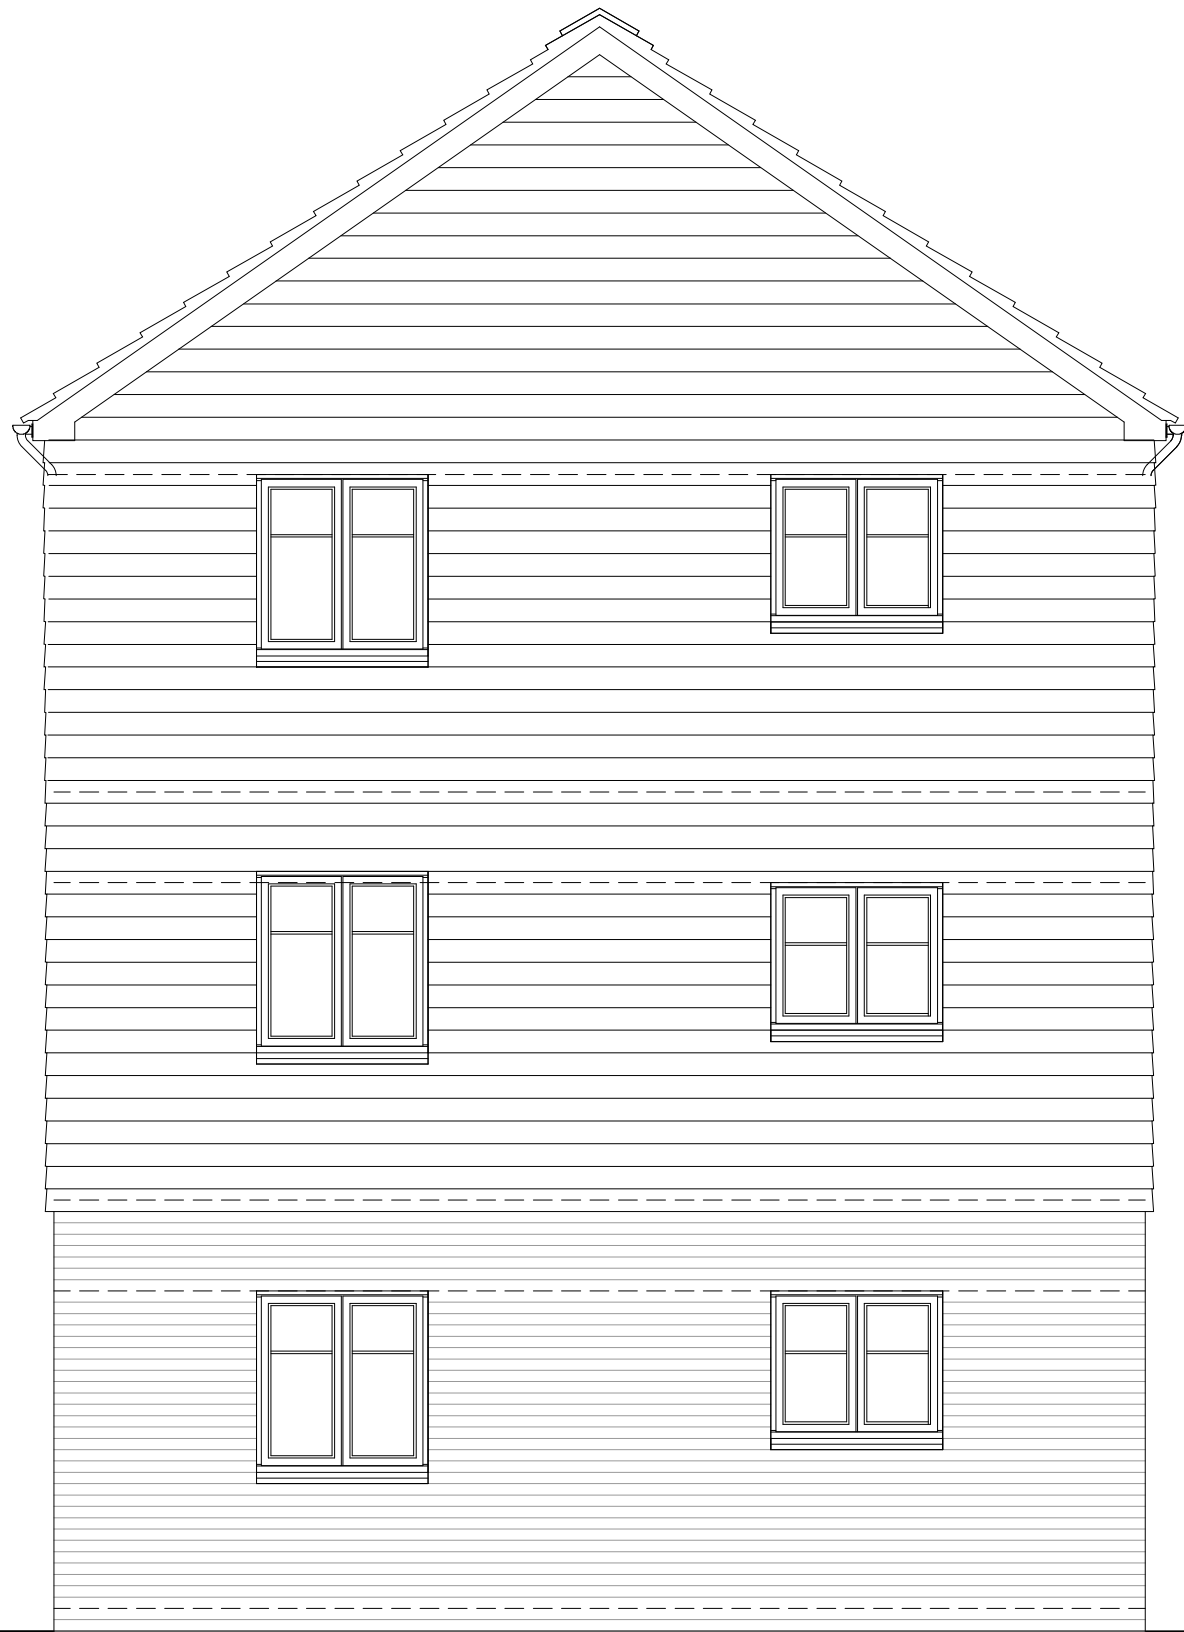


SIDE ELEVATION

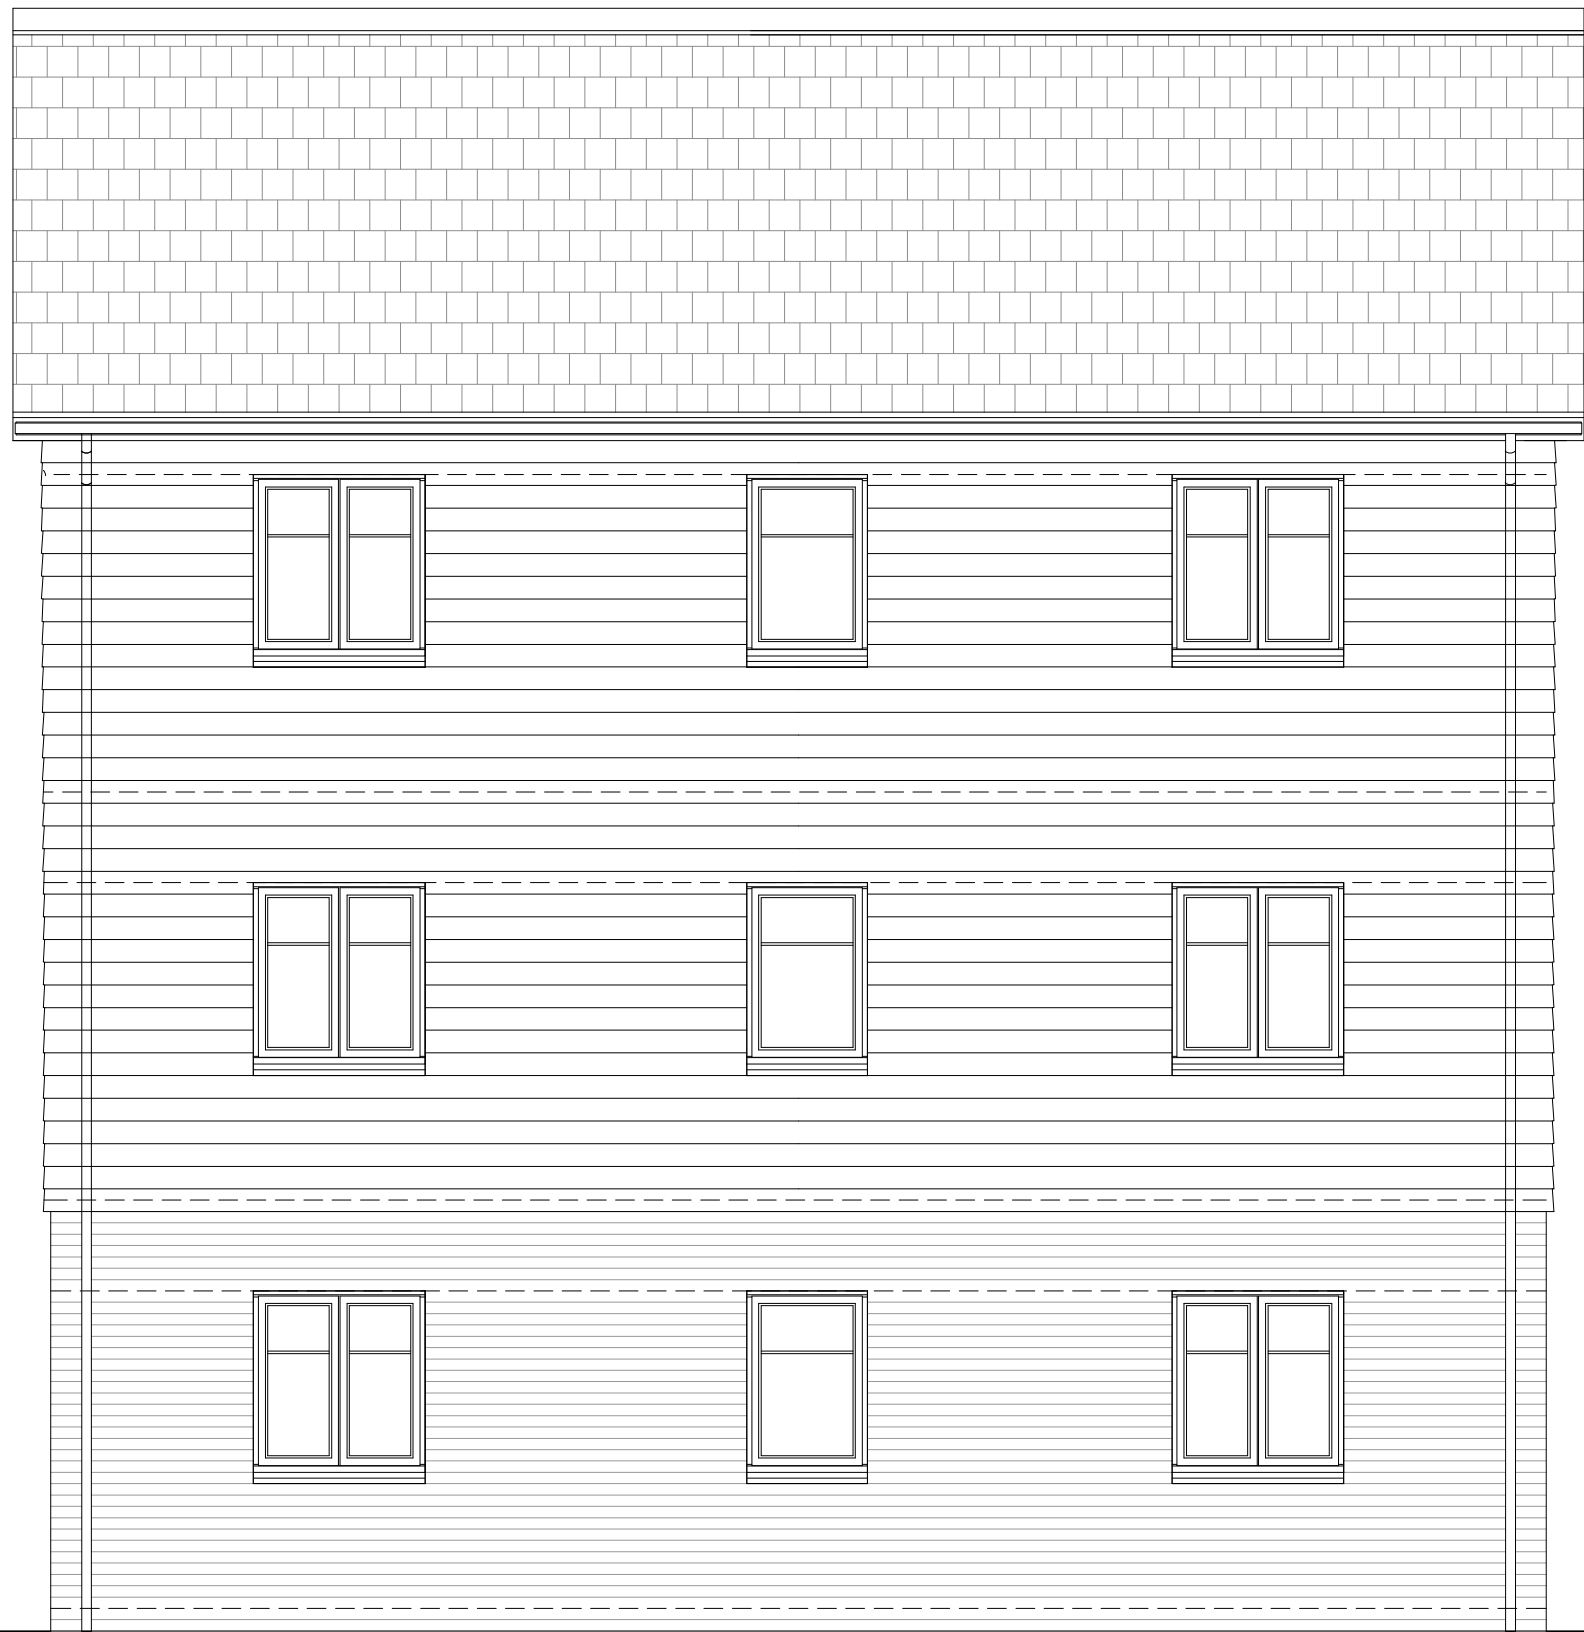


FRONT ELEVATION

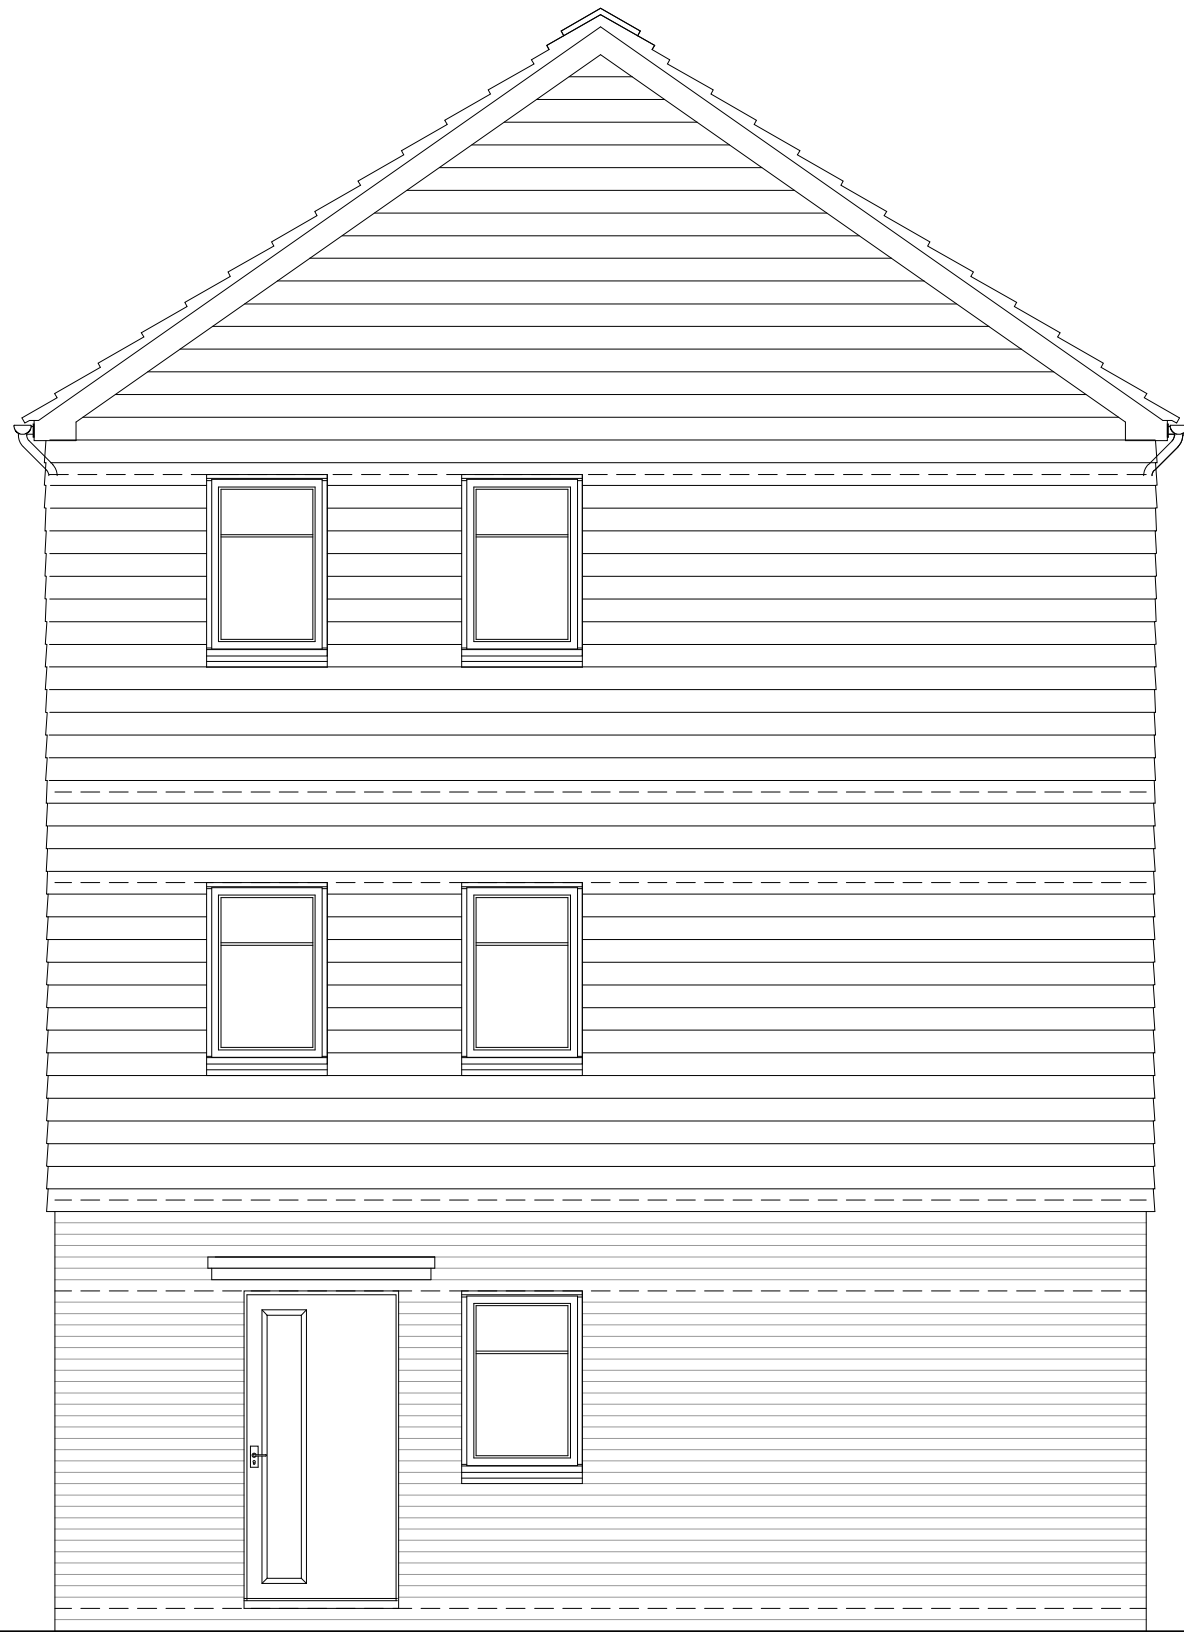


SIDE ELEVATION

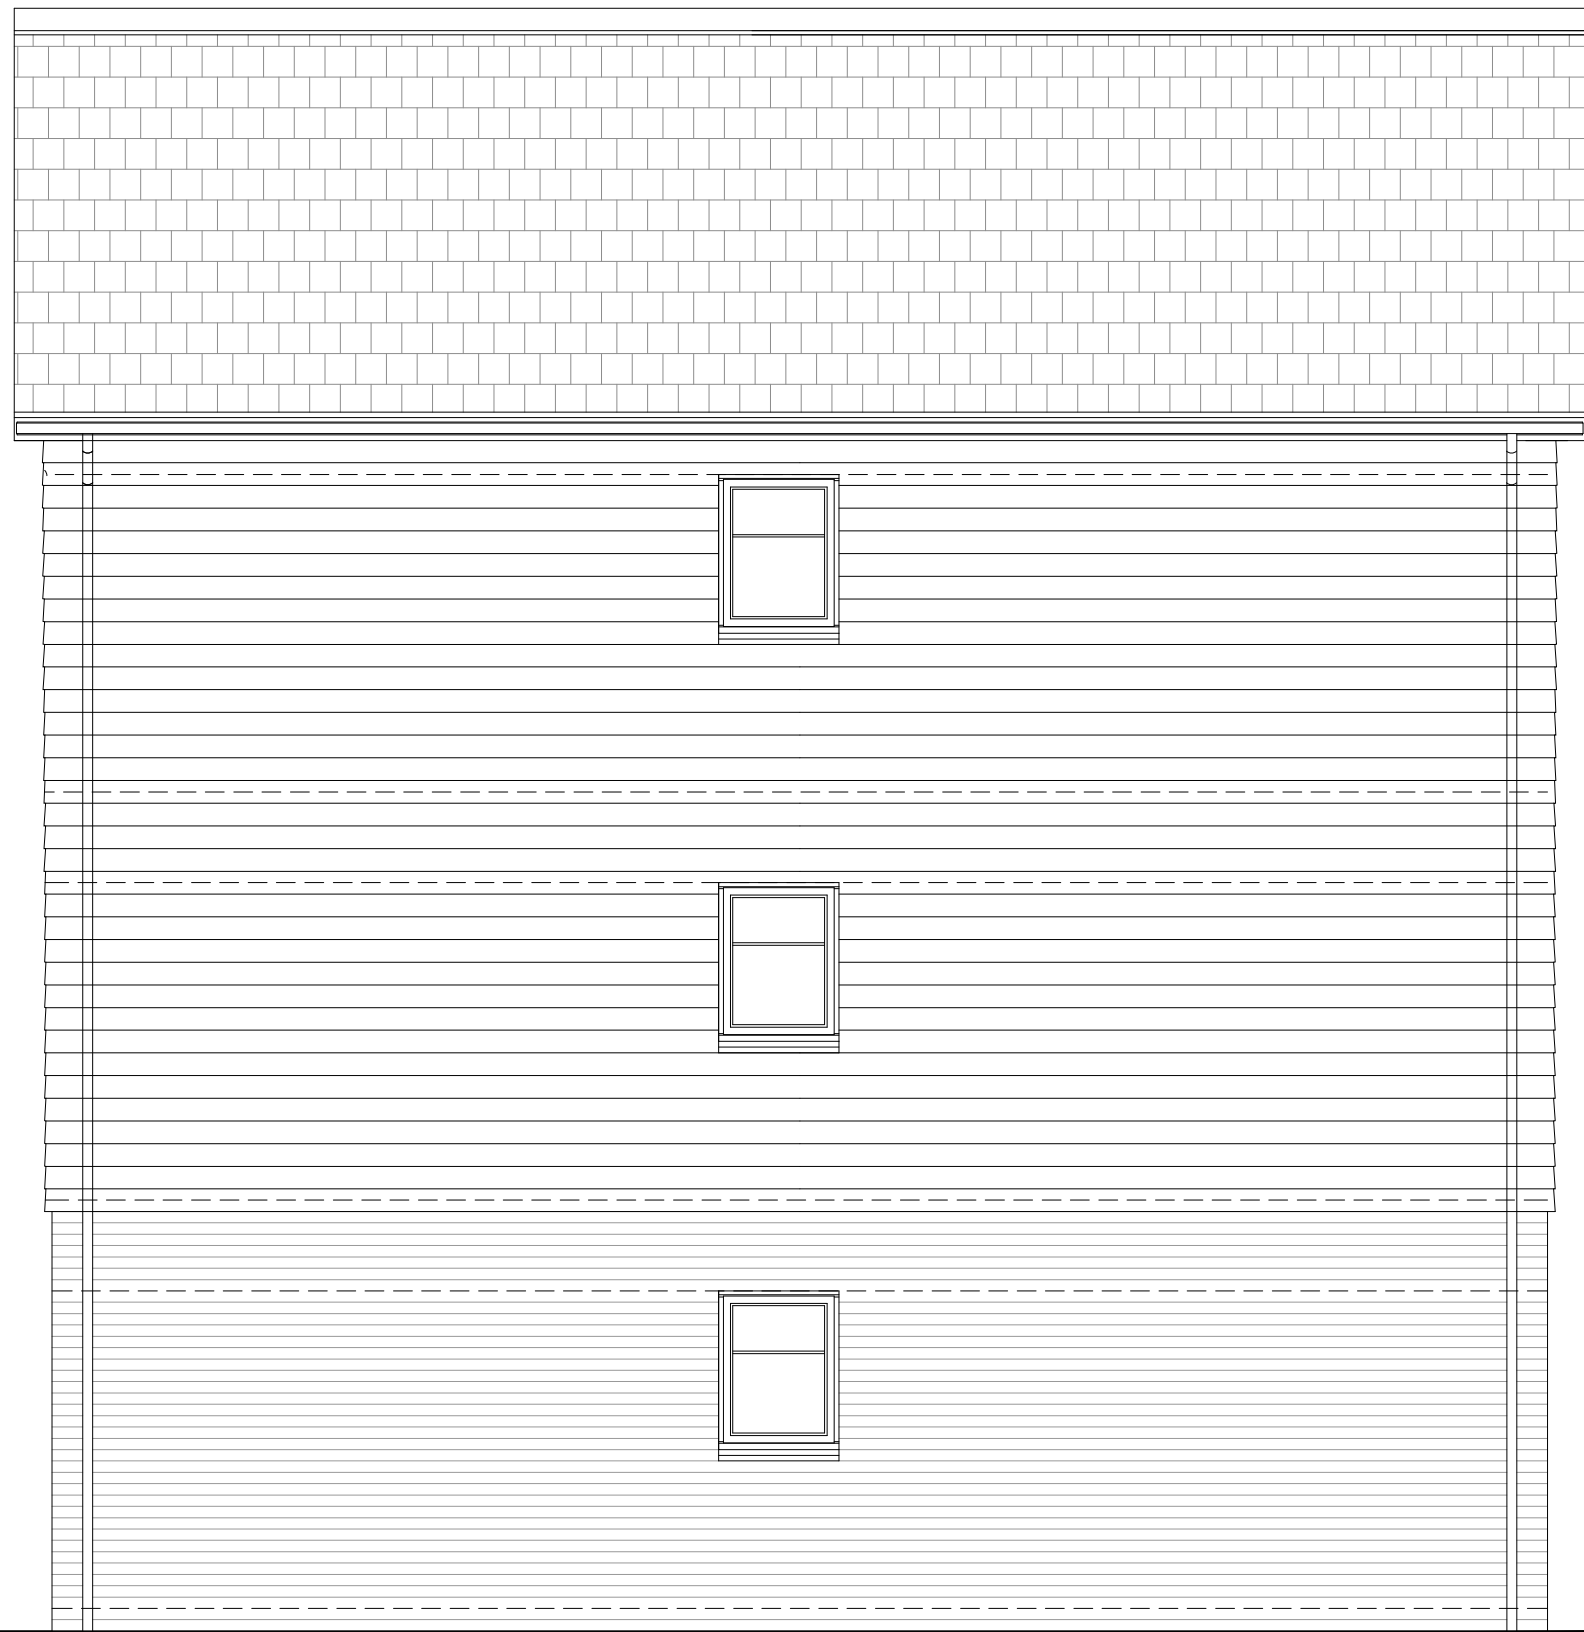


REAR ELEVATION

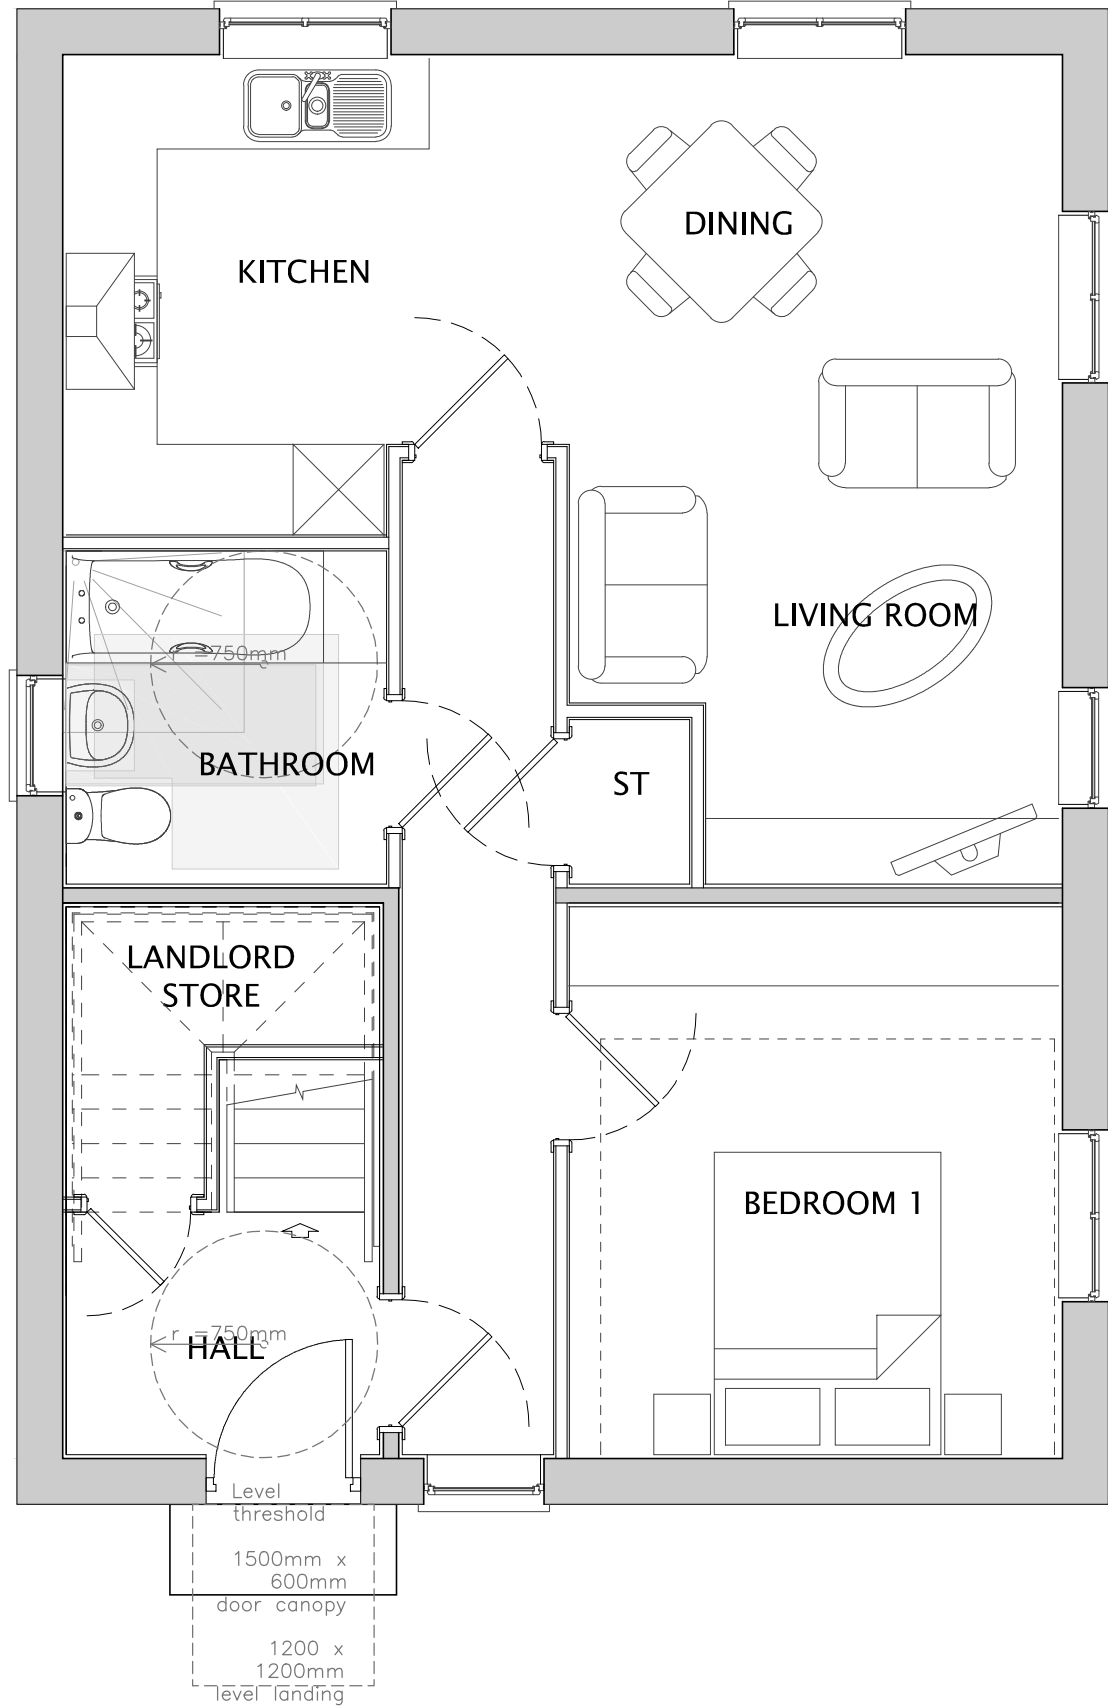

GROUND FLOOR

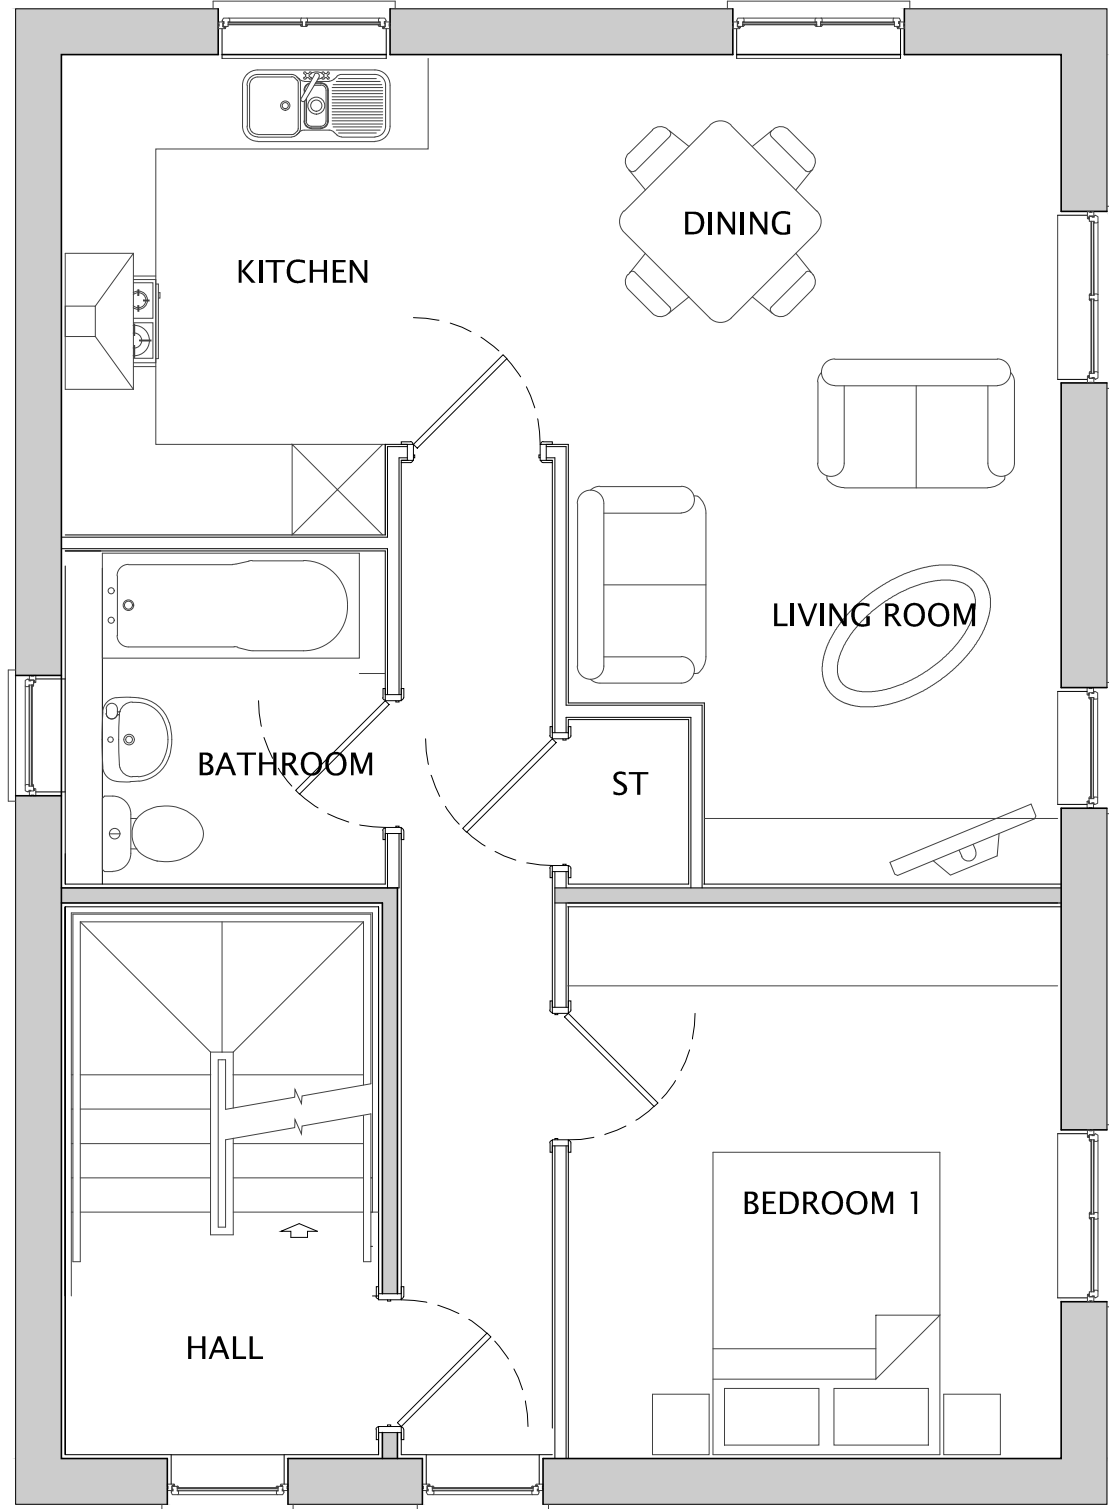

FIRST FLOOR

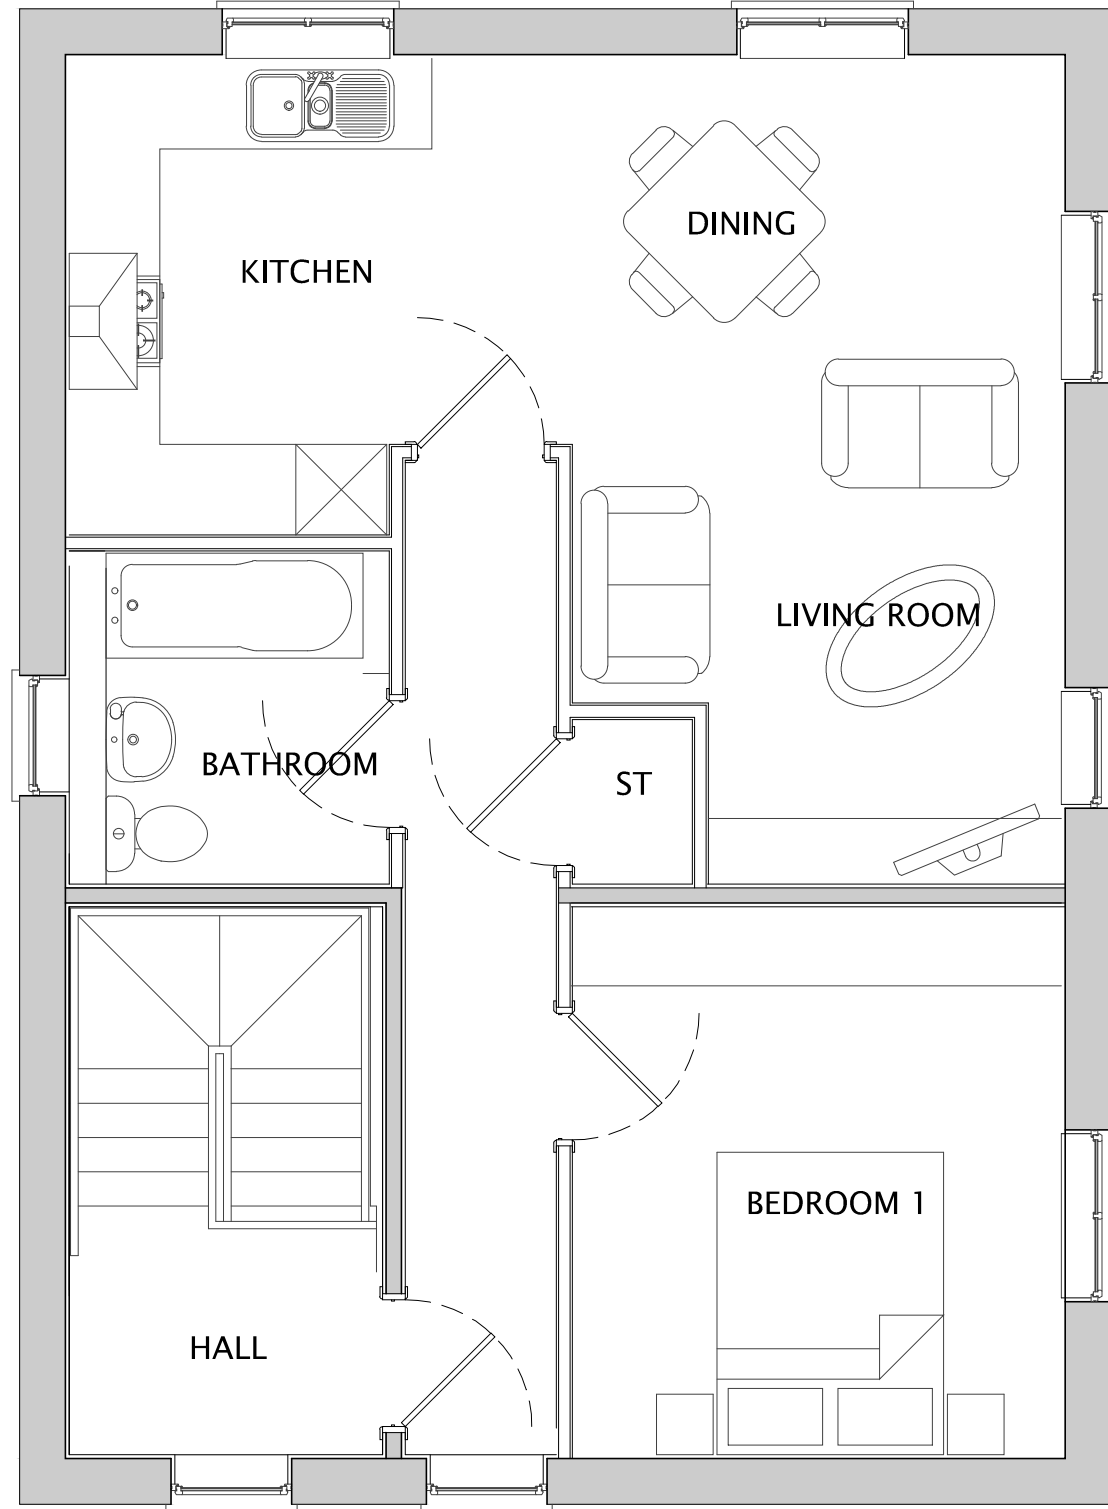

SECOND FLOOR



Do not scale off this drawing - Only figured dimensions to be taken from this drawing. Drawings based on Ordnance Survey and/or existing record drawings - Design and Drawing content subject to Site Survey, Structural Survey, Site Investigations, Planning and Statutory Requirements and Approvals. Authorised reproduction from Ordnance Survey Map with permission of the Controller of Her Majesty's Stationery Office. Crown Copyright reserved.

1017 / COLTON 1 (AS)

Rev Date Description Drawn Check	
 Architecture Planning Urban Design Landscape	
CLIENT: NETHERTON HOMES	DRAWING NUMBER: P08:4145:1017
PROJECT: EAST OF WAKEFIELD ROAD, MAPPLEWELL	SCALE @ A1: 1:50
DRAWING: COLTON 1 (AS) PLANS & ELEVATIONS	DATE: SEPT 22
	CHECKED: LM
JRP Associates 14 Mariner Court, Calder Park, Wakefield, WF4 3FL	
T 01924 383322 E info@jrpassoc.co.uk W jrpassoc.co.uk	