




EXISTING FRONT ELEVATION




PROPOSED FRONT ELEVATION

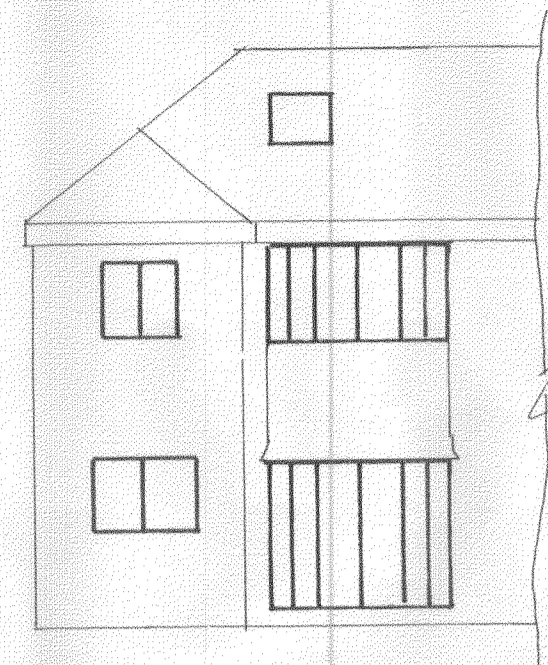


EXISTING REAR ELEVATION



PROPOSED REAR ELEVATION

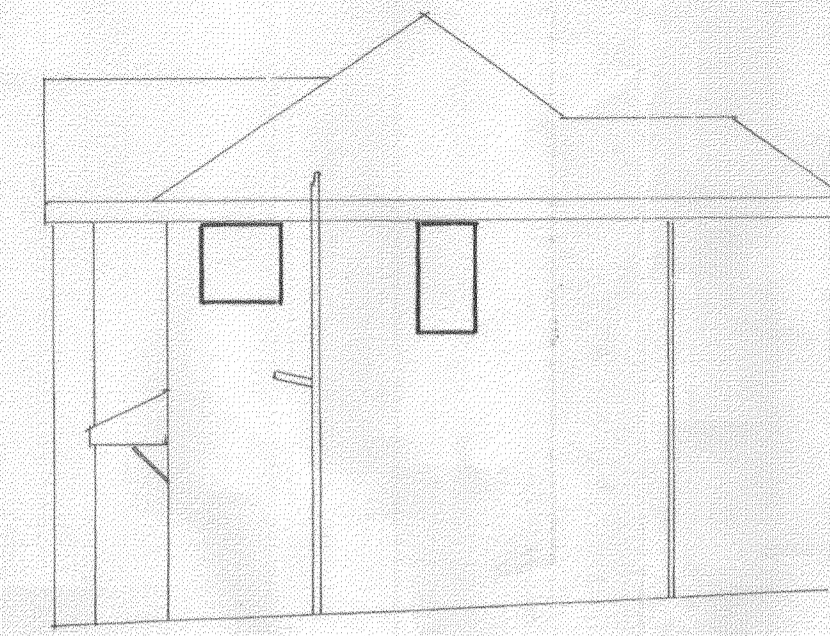


EXISTING SIDE ELEVATION

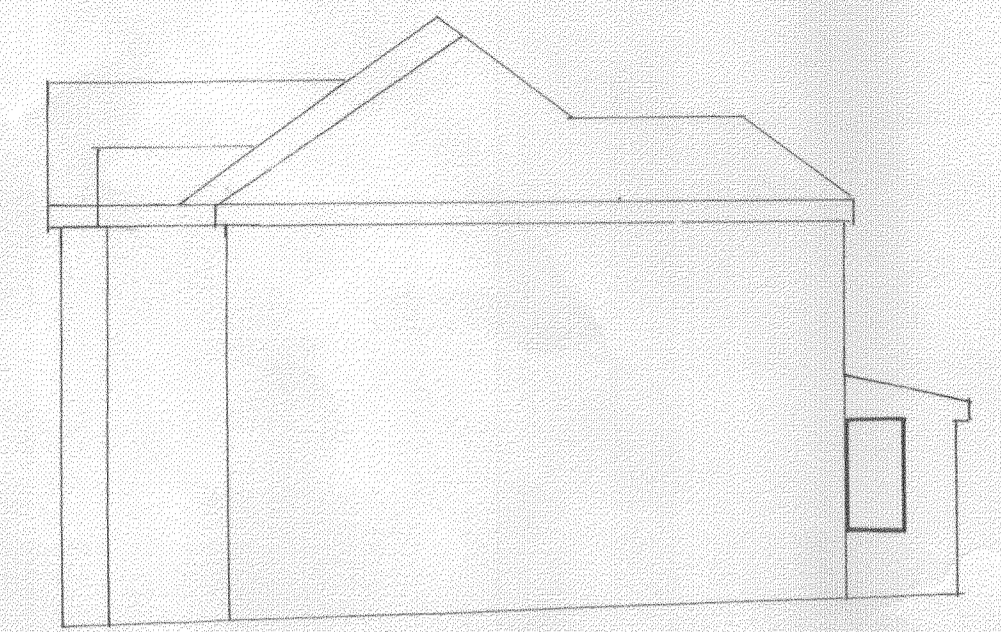


PROPOSED SIDE ELEVATION

ELEVATIONS SCALE 1:100


NOTE: SIDE EXTENSION SET BACK 500 TO LIVE LOWER RIGGE LINE

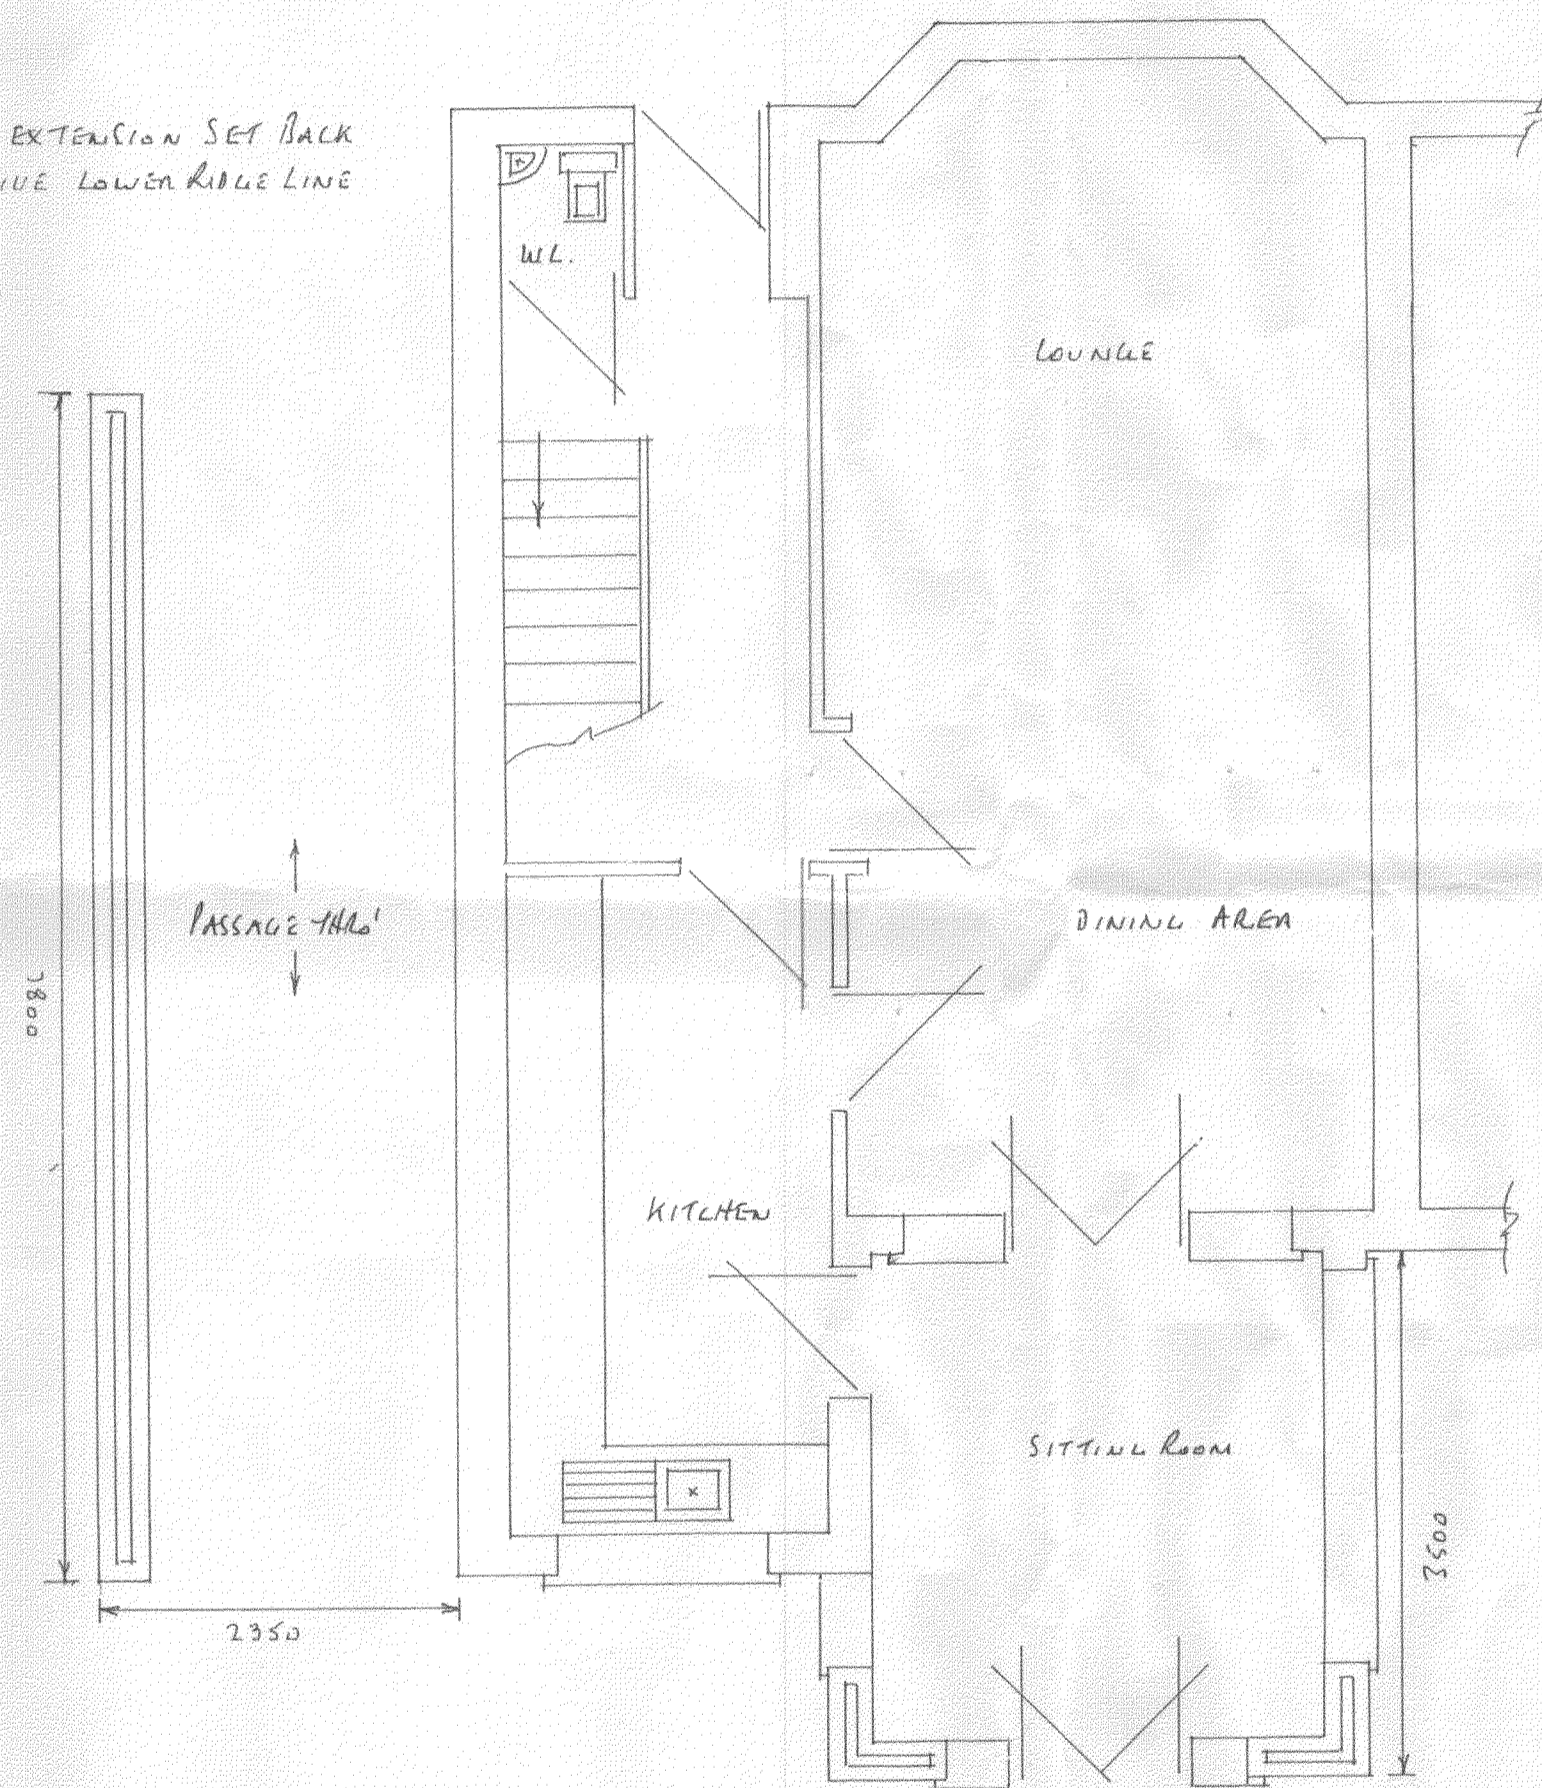


PROPOSED GROUND FLOOR PLAN SCALE 1:50

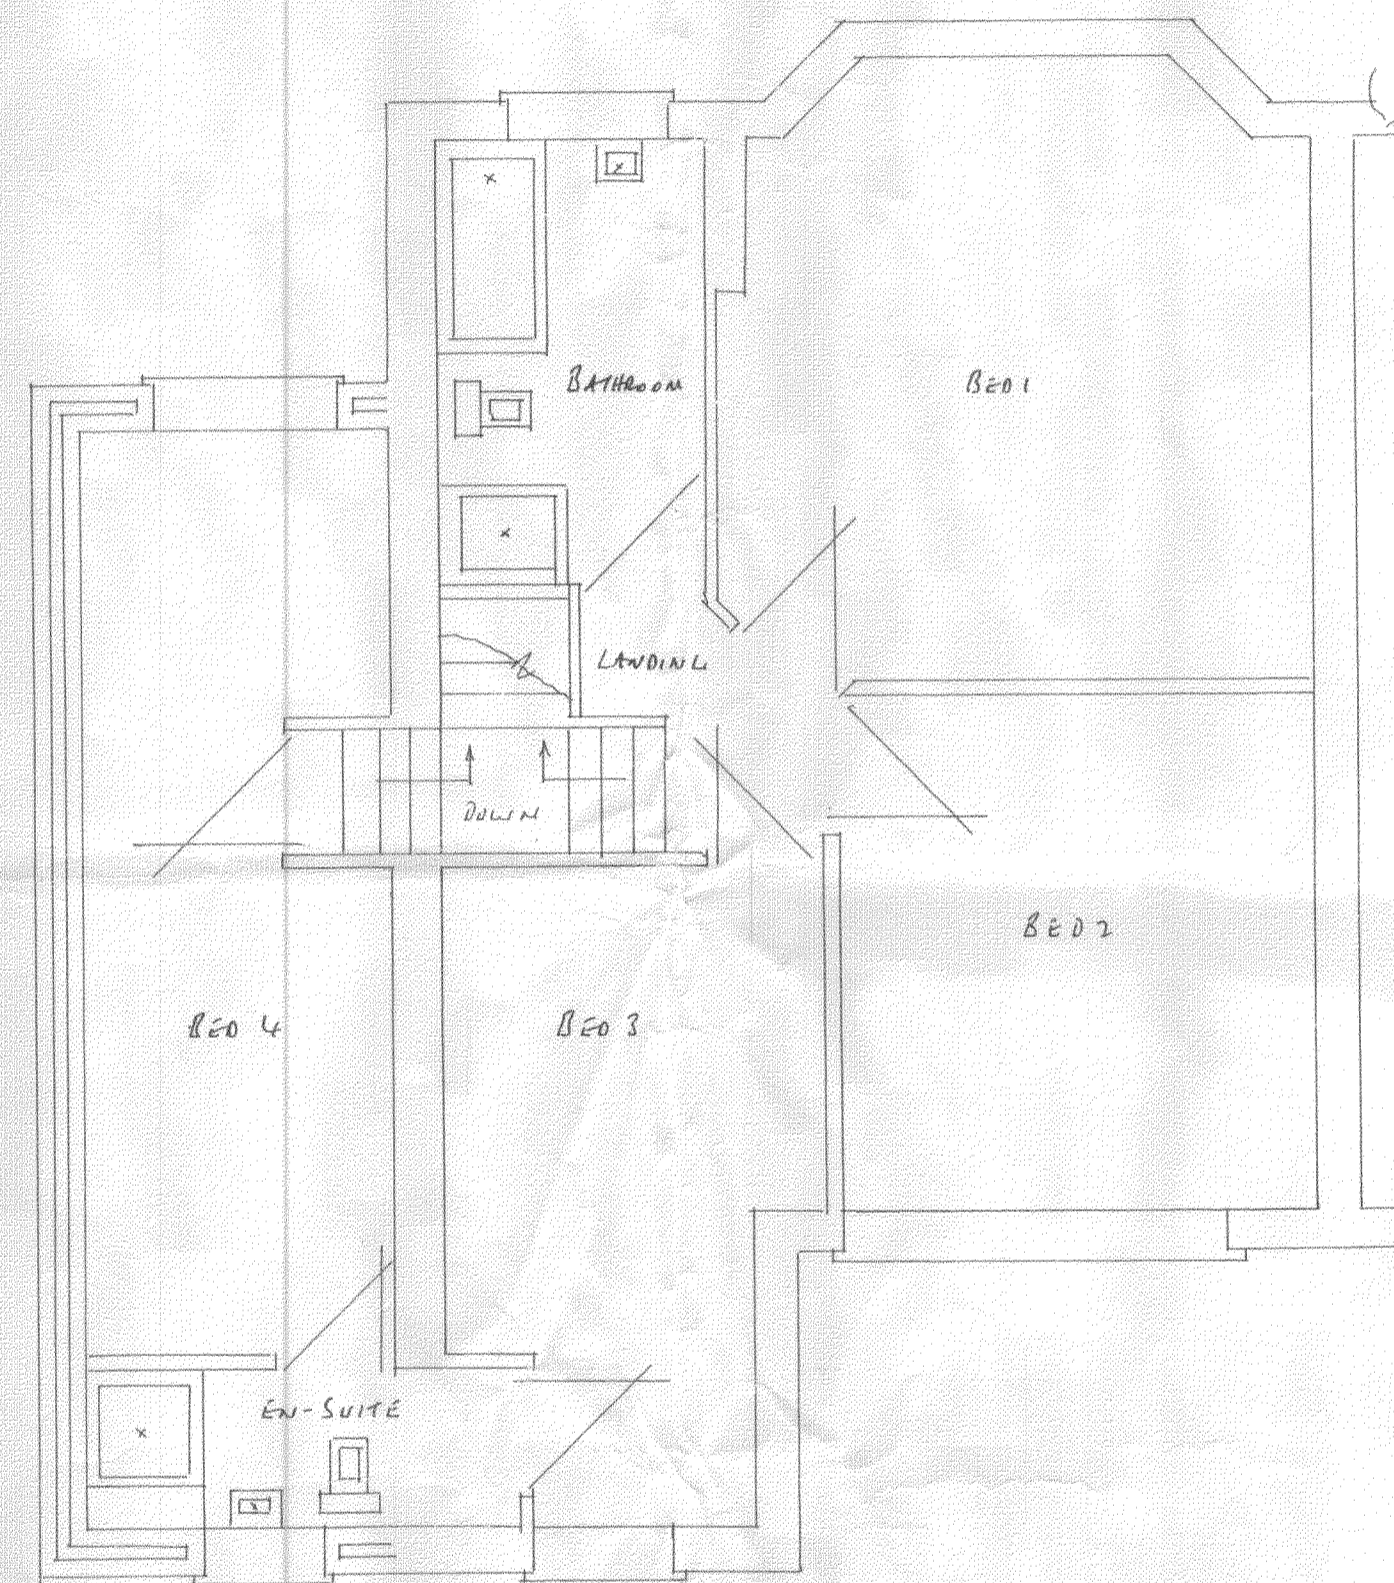


PROPOSED FIRST FLOOR PLAN SCALE 1:50

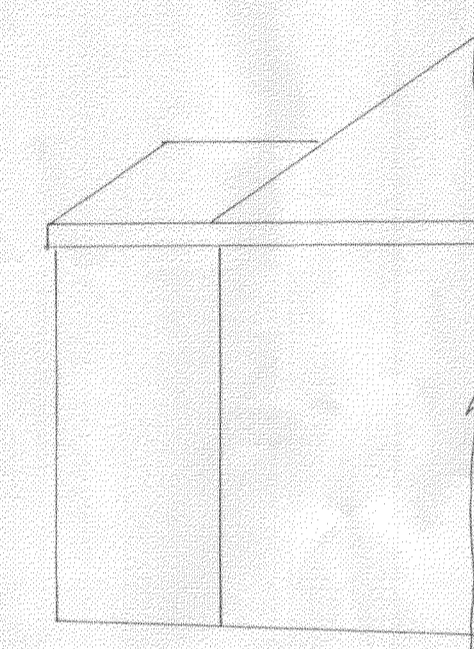


EXISTING SIDE ELEVATION

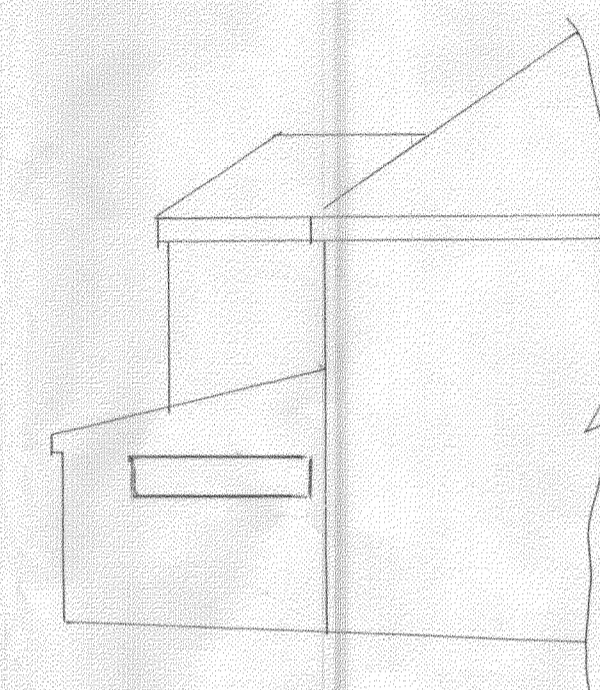


PROPOSED SIDE ELEVATION

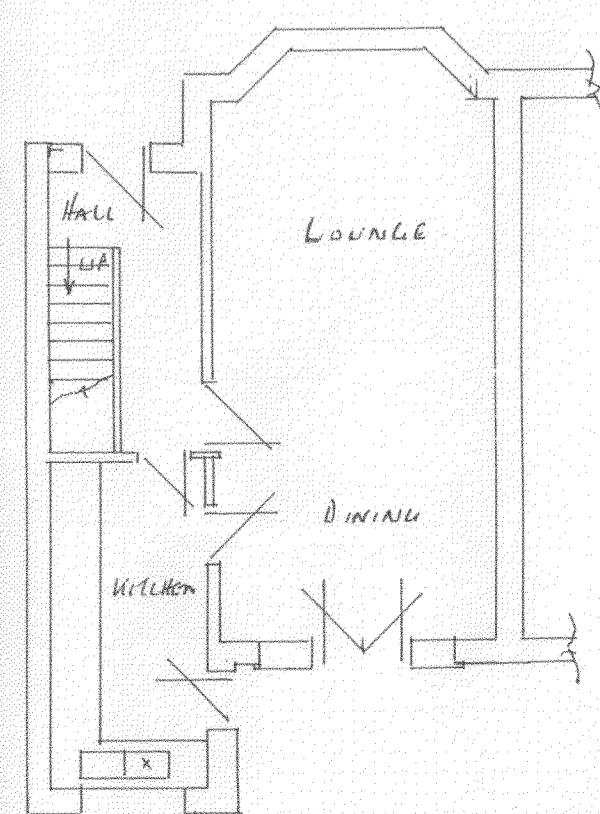

EXISTING GROUND FLOOR PLAN SCALE 1:100

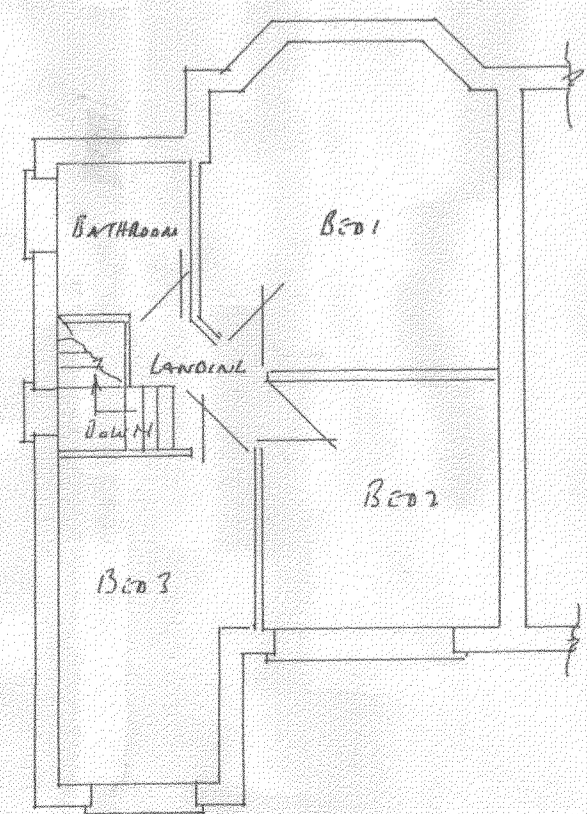

EXISTING FIRST FLOOR PLAN SCALE 1:100

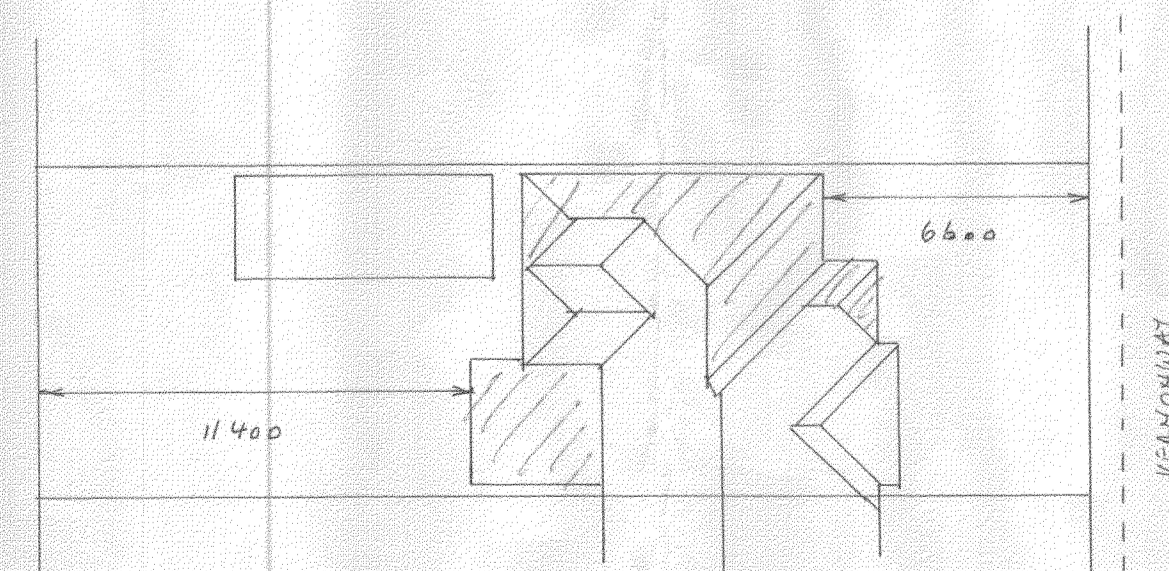

SITE PLAN SCALE 1:200

PROPOSED DOUBLE STOREY SIDE + FRONT + SINGLE STOREY REAR EXTENSIONS AT-  
82 VERNON WAY  
GAWDEN  
BARNSLEY