




Existing South East Elevation  
Scale: 1:50

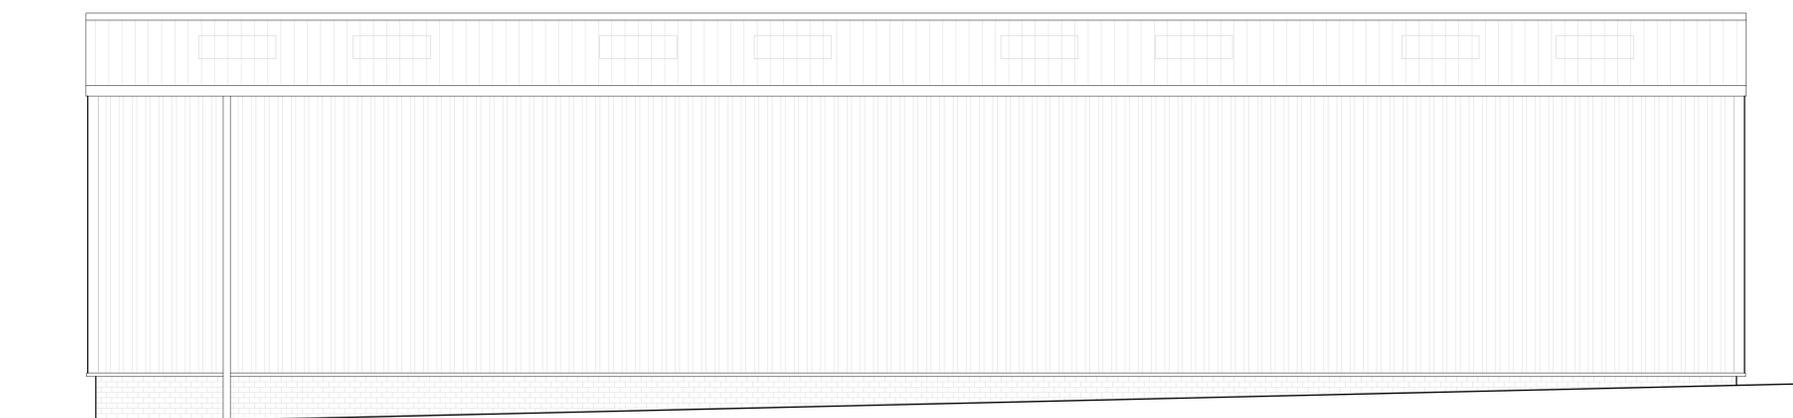

Existing North West Elevation  
Scale: 1:50

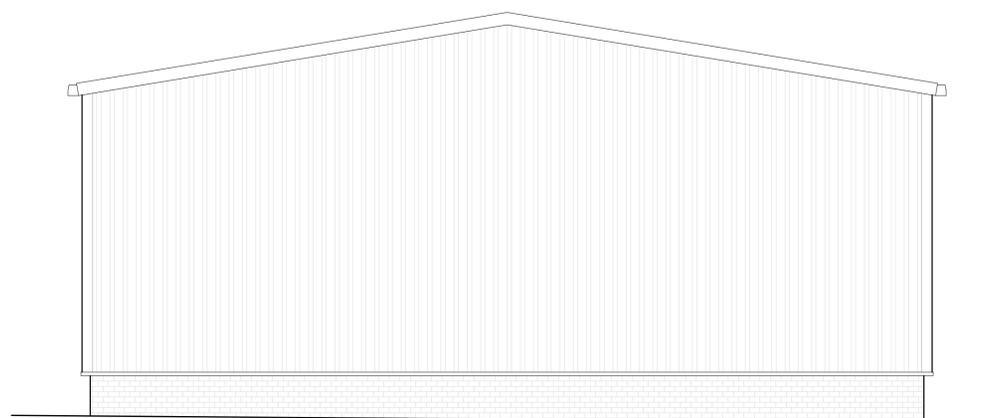

Existing North East Elevation  
Scale: 1:50

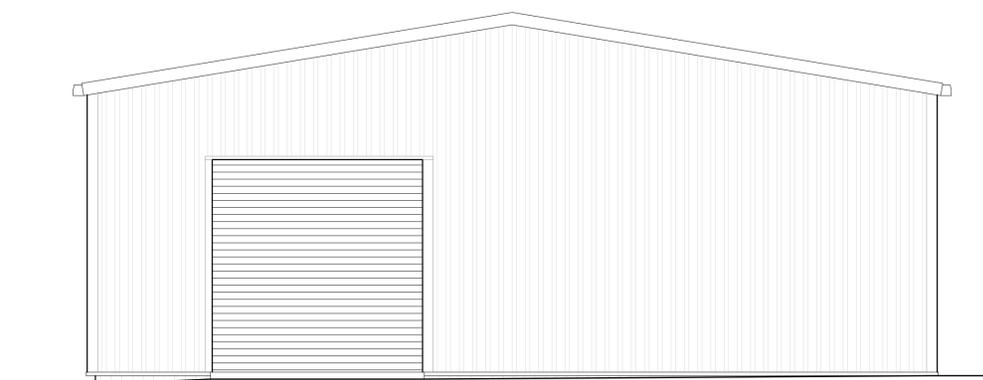

Existing South West Elevation  
Scale: 1:50



**CHETWYND**  
ARCHITECTS

Address: 2nd Floor, 40 Bank Street, Sheffield, S1 2DS  
Tel: 07891586373  
Email: info@chetwyndarchitects.co.uk  
Instagram: @chetwyndarchitects

Client:  
Imagination Play Limited

Project:  
Unit 12

Rebrook Business Park

Barnsley

S75 1JN

Drawing Title:  
Existing Elevations

Information

Scale:  
1:50

Paper Size:  
A1

Date:  
09/05/2025

DWG No:  
2516\_0301