



PROPOSED FLOOR PLAN 1:100

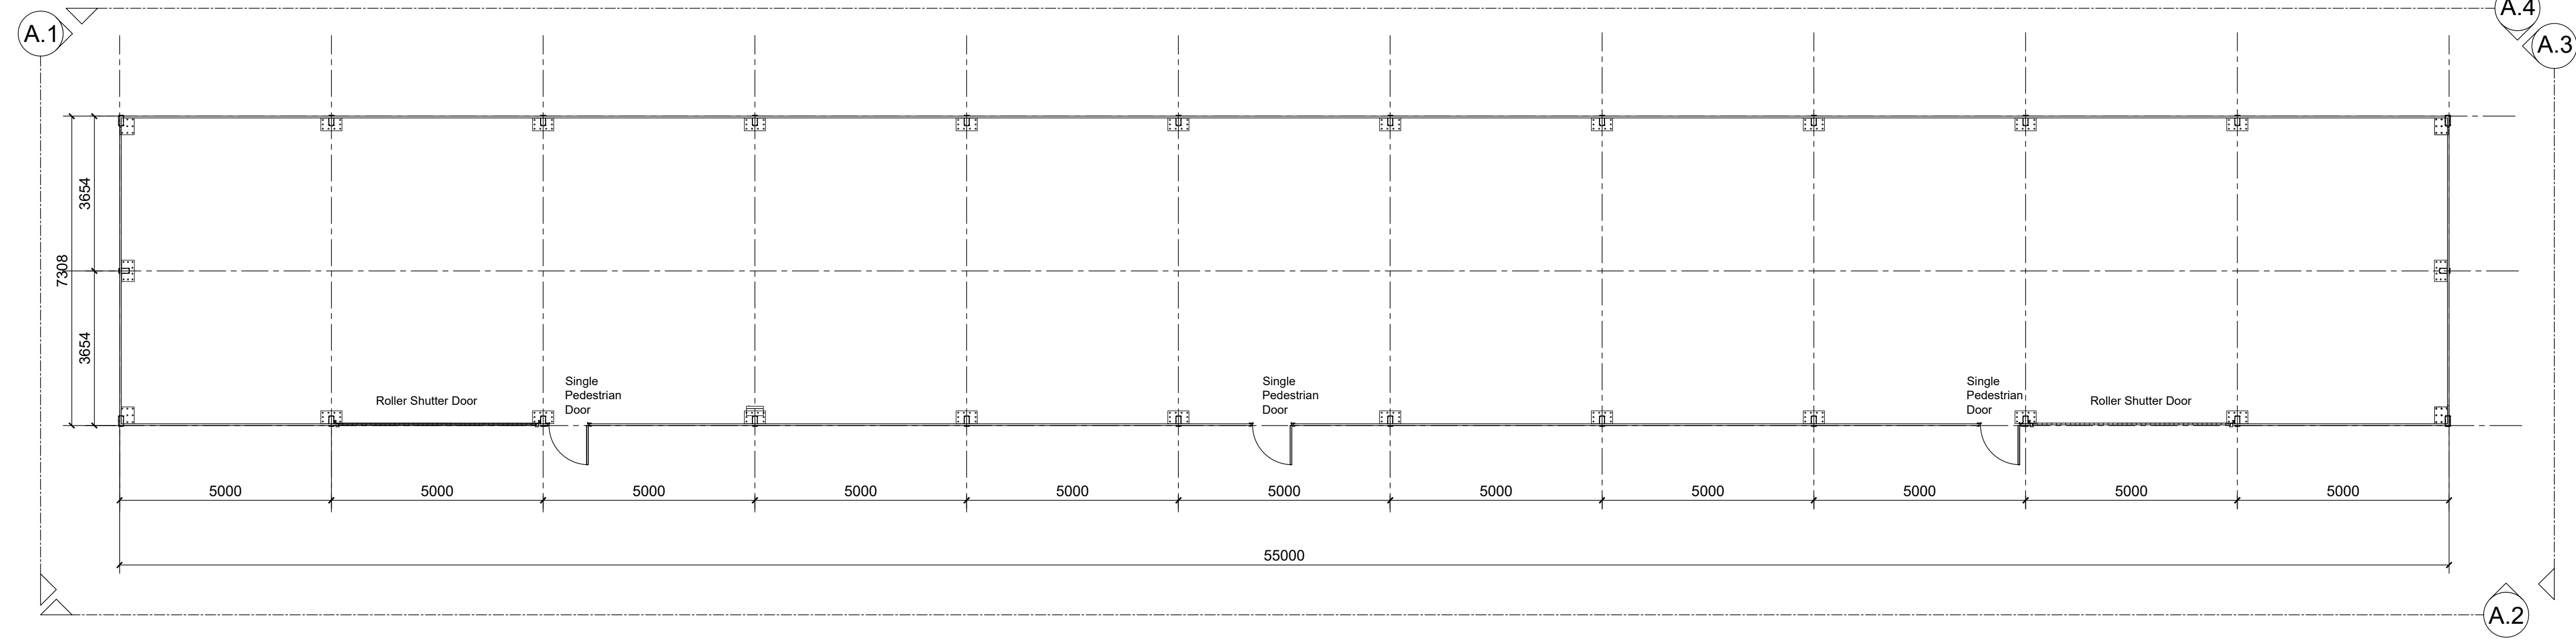


©TRIANGLE ARCHITECTS LIMITED
■THIS DRAWING IS THE SUBJECT OF COPYRIGHT WHICH VESTS IN TRIANGLE ARCHITECTS LIMITED. IT IS AN INFRINGEMENT OF COPYRIGHT TO REPRODUCE THIS DRAWING, BY WHATEVER MEANS, INCLUDING ELECTRONIC, WITHOUT THE EXPRESS WRITTEN CONSENT OF TRIANGLE ARCHITECTS LIMITED WHICH RESERVES ALL ITS RIGHTS.
■TRIANGLE ARCHITECTS LIMITED ASSERTS ITS RIGHTS TO BE IDENTIFIED AS THE AUTHOR OF THIS DESIGN.
■DRAWING NOT TO BE SCALED. FIGURED DIMENSIONS TO BE WORKED TO IN ALL CASES.
■THE CONTRACTOR IS RESPONSIBLE FOR CHECKING DIMENSIONS, TOLERANCES & REFERENCES.
■ANY DISCREPANCY TO BE VERIFIED WITH THE ARCHITECT BEFORE PROCEEDING WITH THE WORKS.
■REPORT ERRORS & OMISSIONS TO ARCHITECT.
■WHERE AN ITEM IS COVERED BY DRAWINGS OF DIFFERENT SCALES, THE LARGER SCALE DRAWING TO BE WORKED TO. DO NOT SCALE FROM THE DRAWING. FIGURED DIMENSIONS TO BE WORKED TO IN ALL CASES.
■CHECK ALL DIMENSIONS ON SITE.
■DRAWING TO BE READ IN CONJUNCTION WITH THE HEALTH & SAFETY PLAN, AND ALL RELEVANT RISK ASSESSMENTS AND THE FOLLOWING DRAWINGS.

PROPOSED ELEVATIONS 1:100


ELEVATION A.1

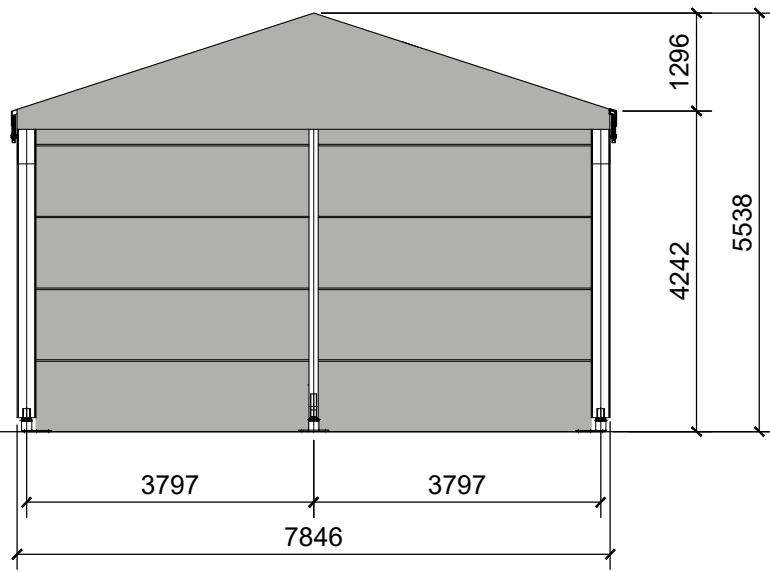


ELEVATION A.2

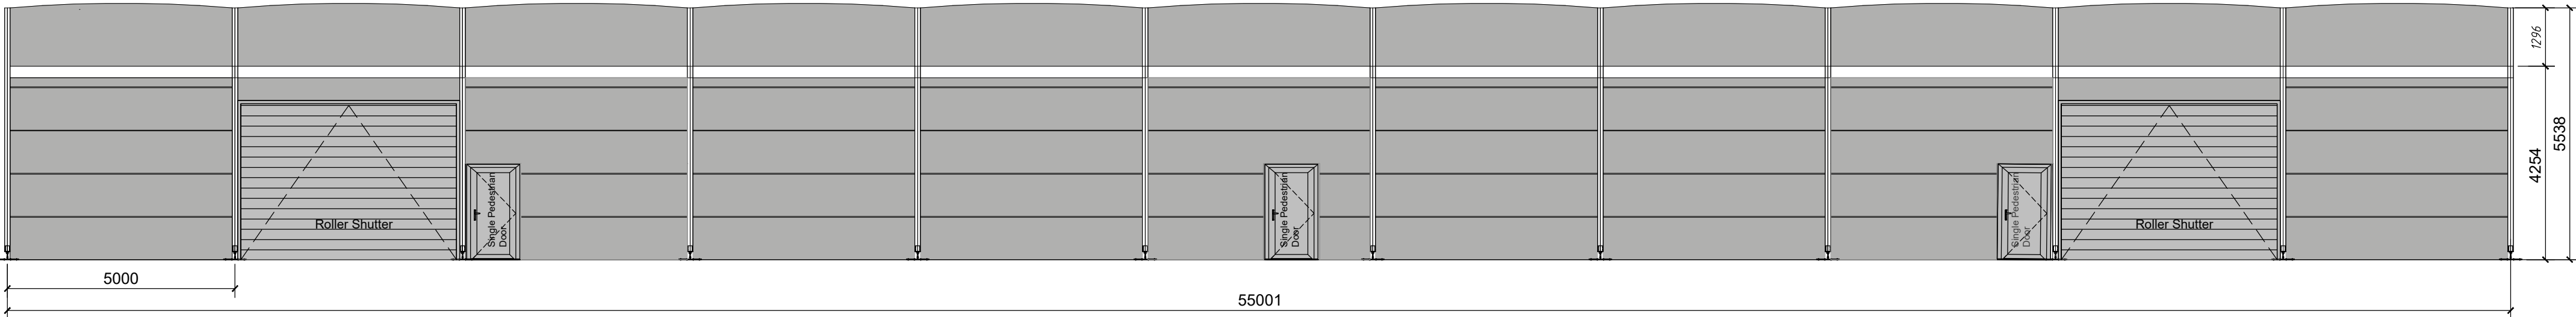


ELEVATION A.3

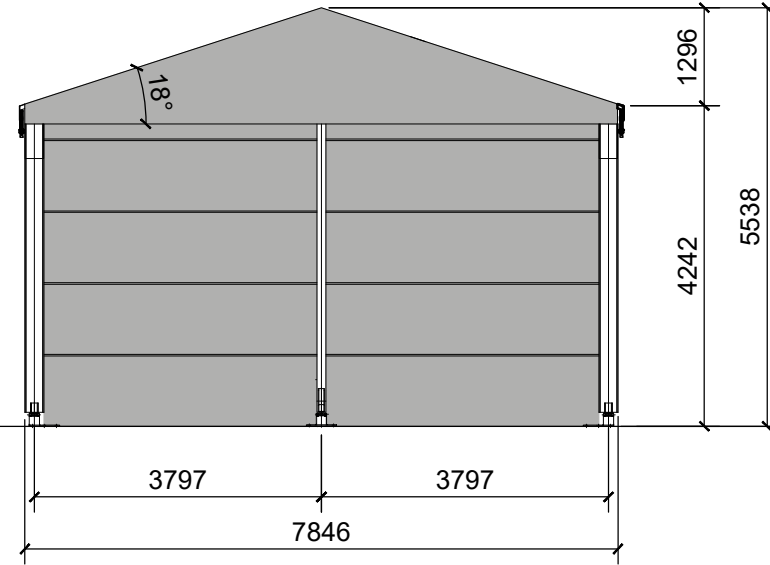

ELEVATION A.4

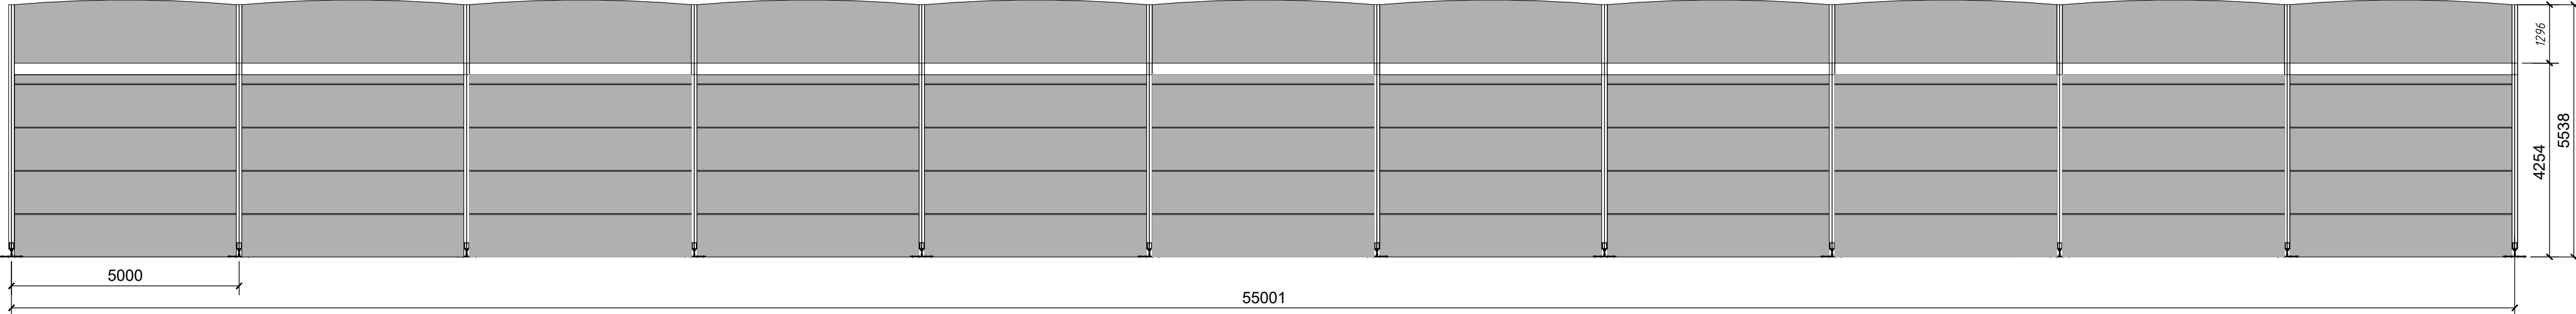

PROPOSED ROOF PLAN 1:200

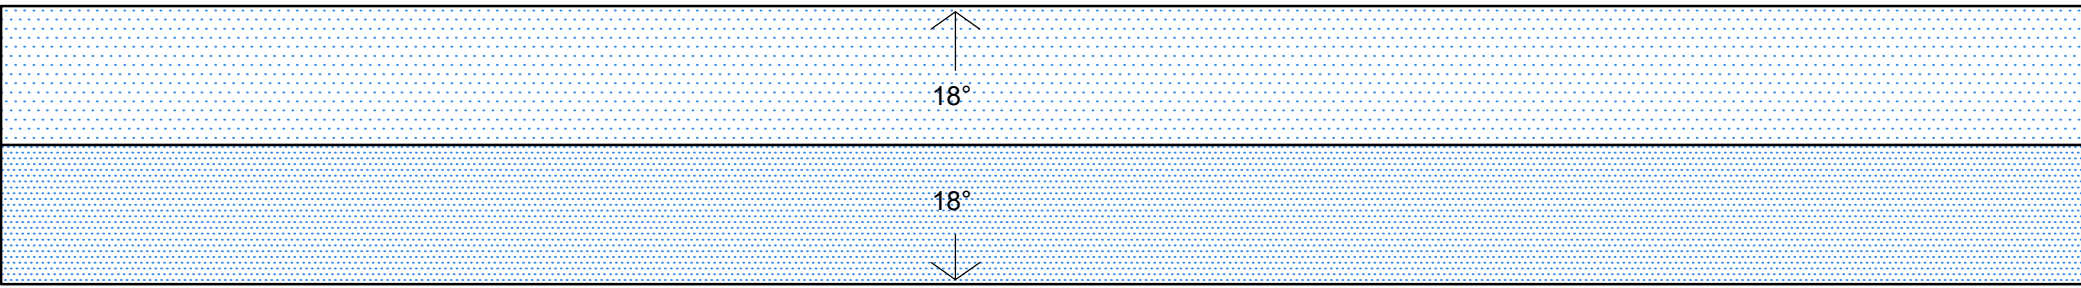

P01 201124 HR First Issue.
Rev Date By Remarks

Client:		Femco Ltd	
Project Name:		Femco Ltd Warehouse, Barnsley	
Drawing Name:		Proposed Warehouse	
Drawing Purpose:		INFORMATION	
Project Number:		Drawing Number:	Revision:
24-044		3002	P01
Project	Origin	Vol/Sys	Level
FER - TRI - ZZ - 00 - DR - A - 3002			
Status:	Scale @ A1:	Drawn:	Checked:
	1:100/ 200	HR	11/2024



Tel: 0161 272 3500
E-mail: studio@trianglearchitects.co.uk
Web: www.trianglearchitects.co.uk
Twitter: @TriangleArch

Raven House,
113 Fairfield Street,
Manchester,
M12 6EL

