





Proposed Front Elevation




Proposed Rear Elevation

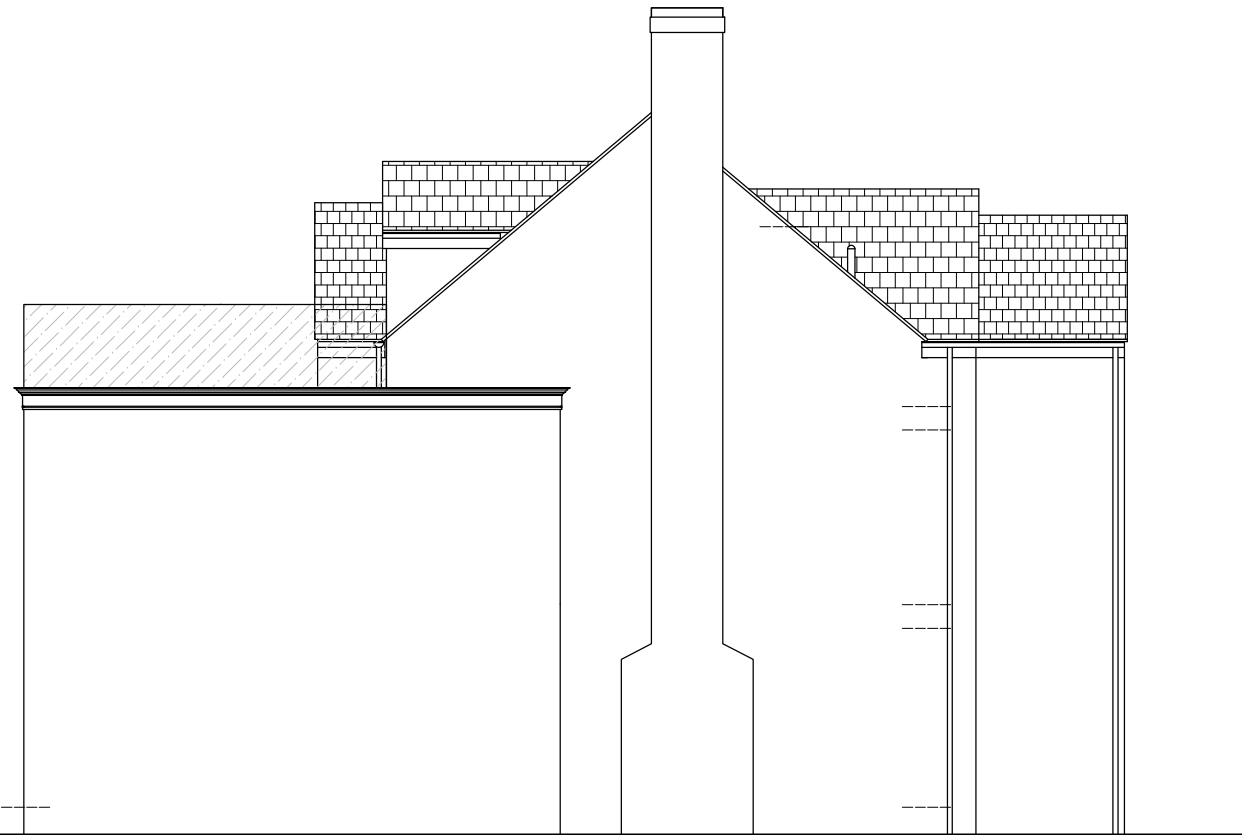


Proposed Side Elevation

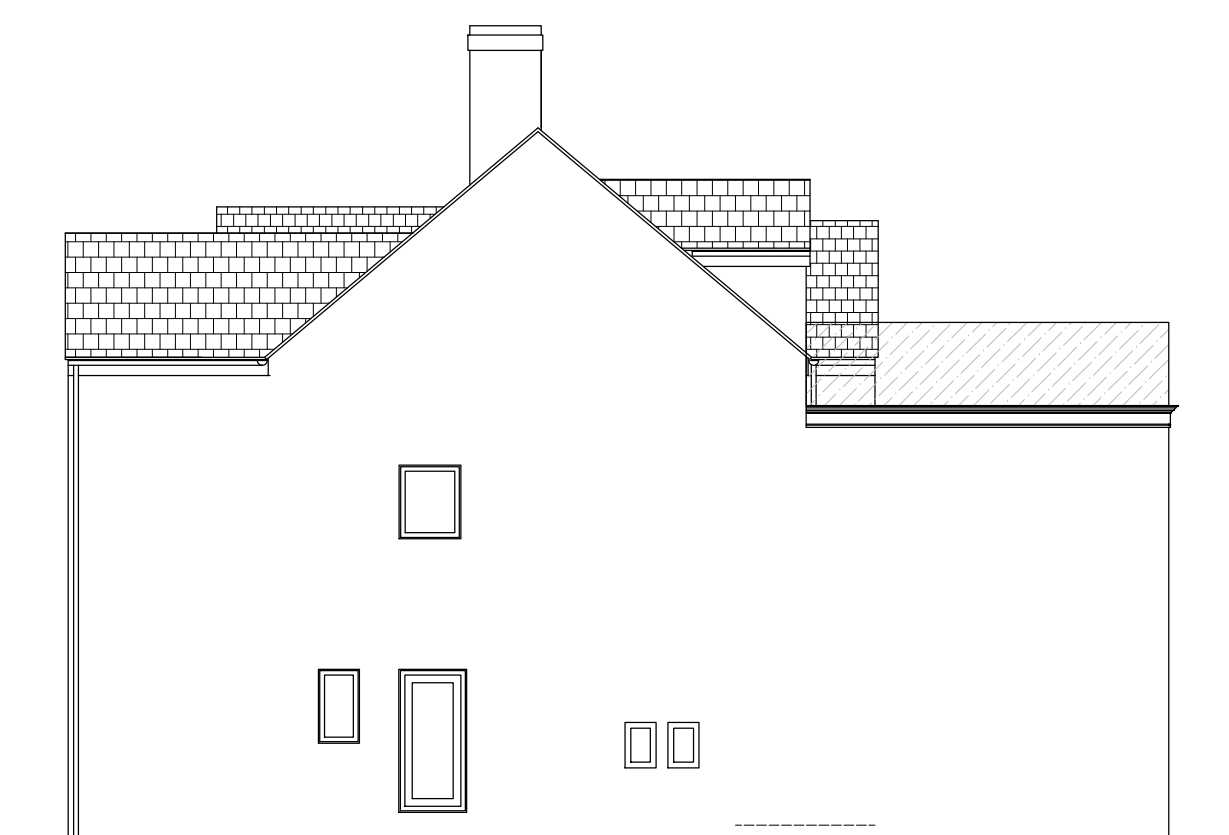


Proposed Side Elevation

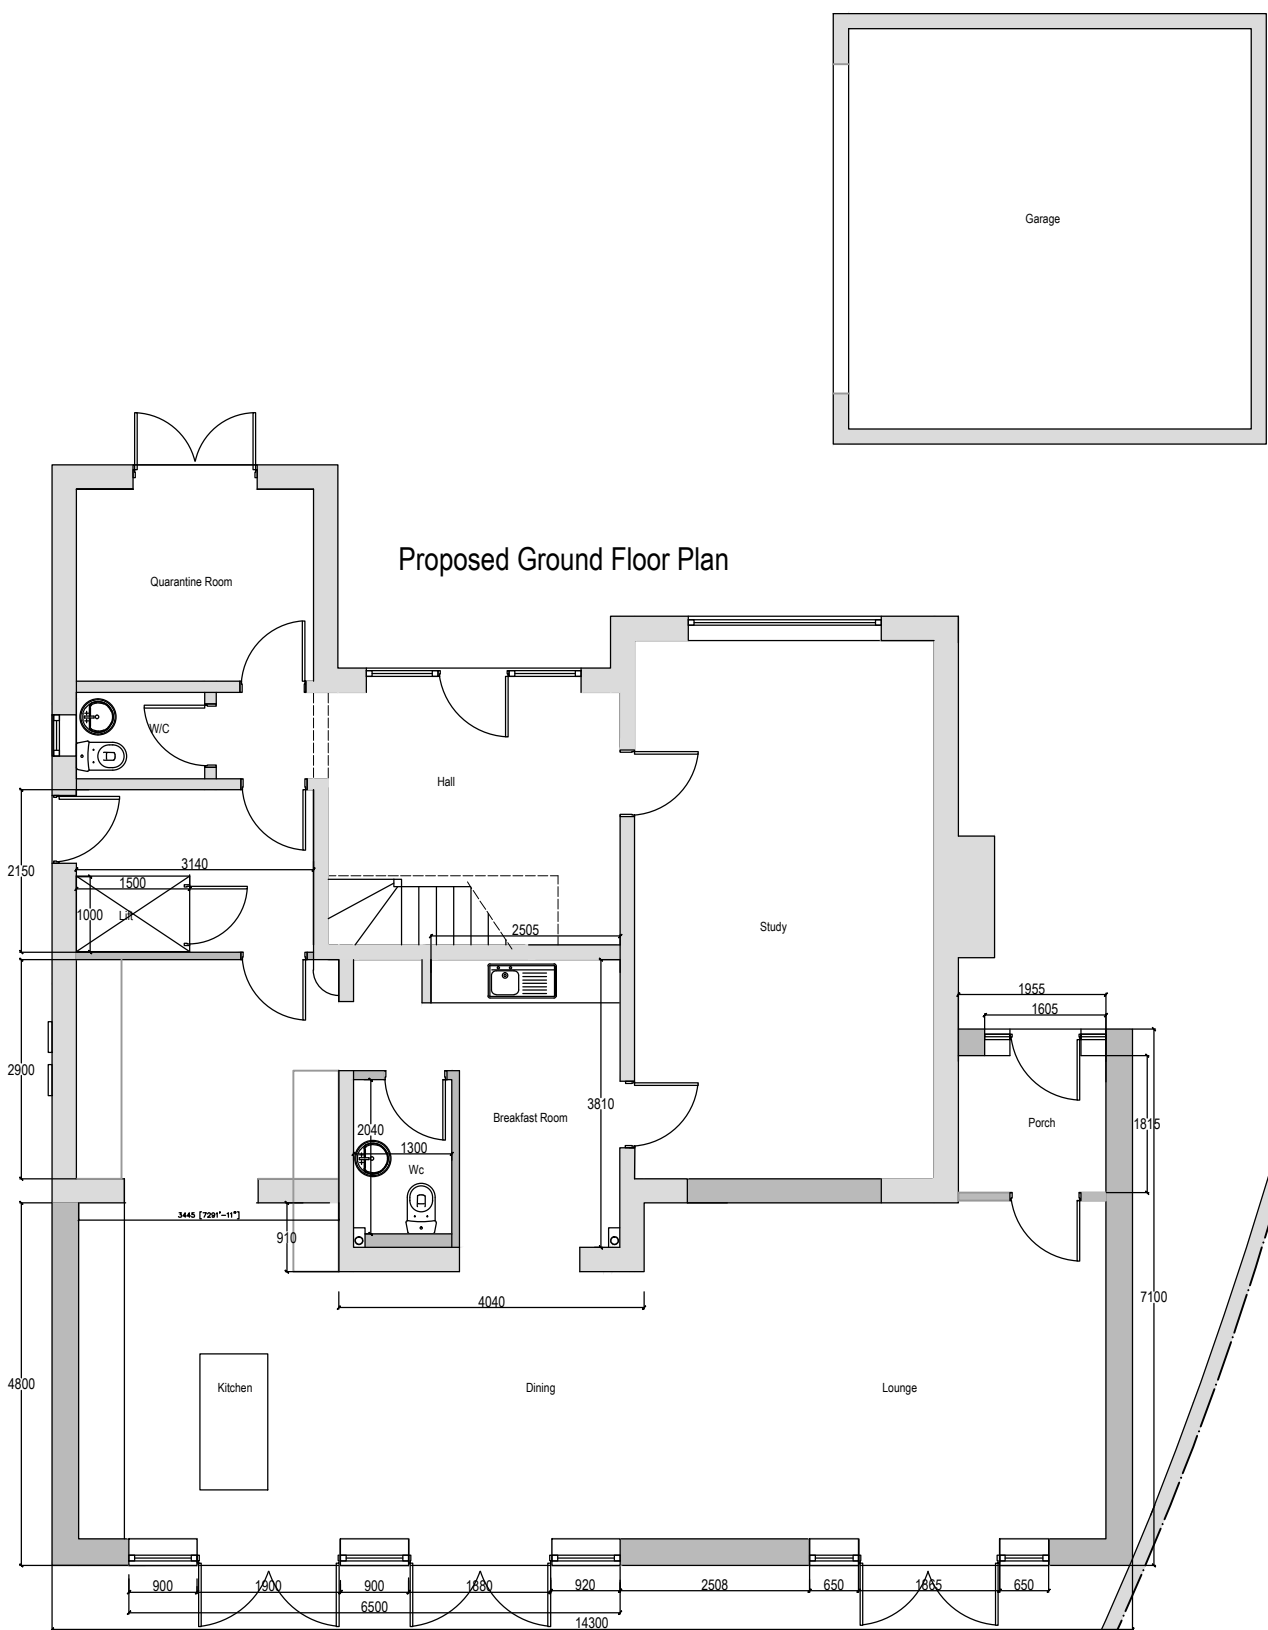

Proposed Ground Floor Plan

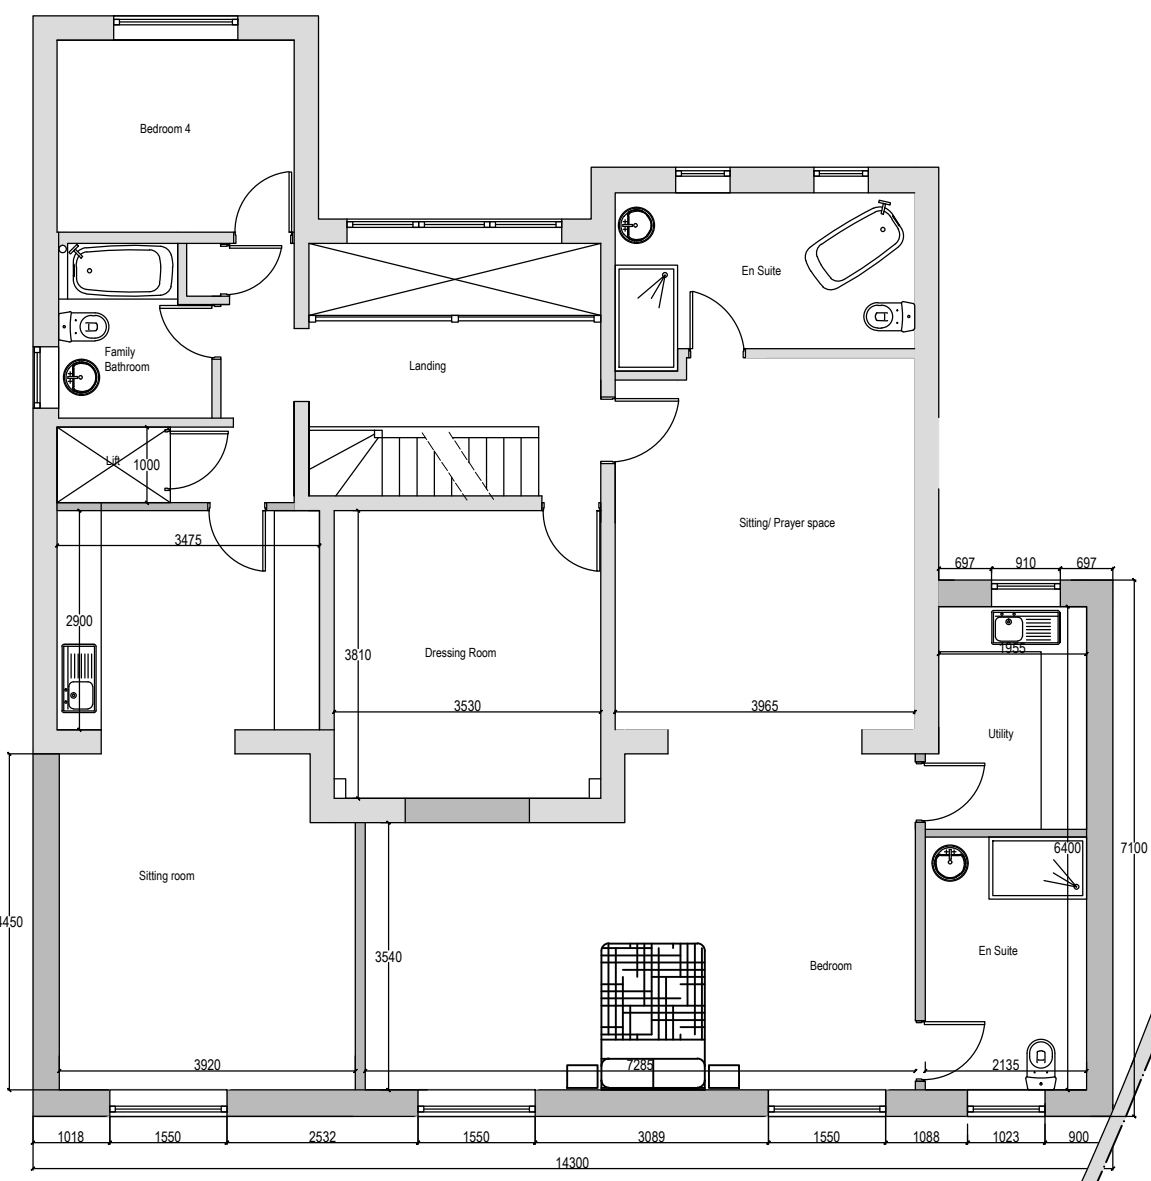

Proposed First Floor Plan

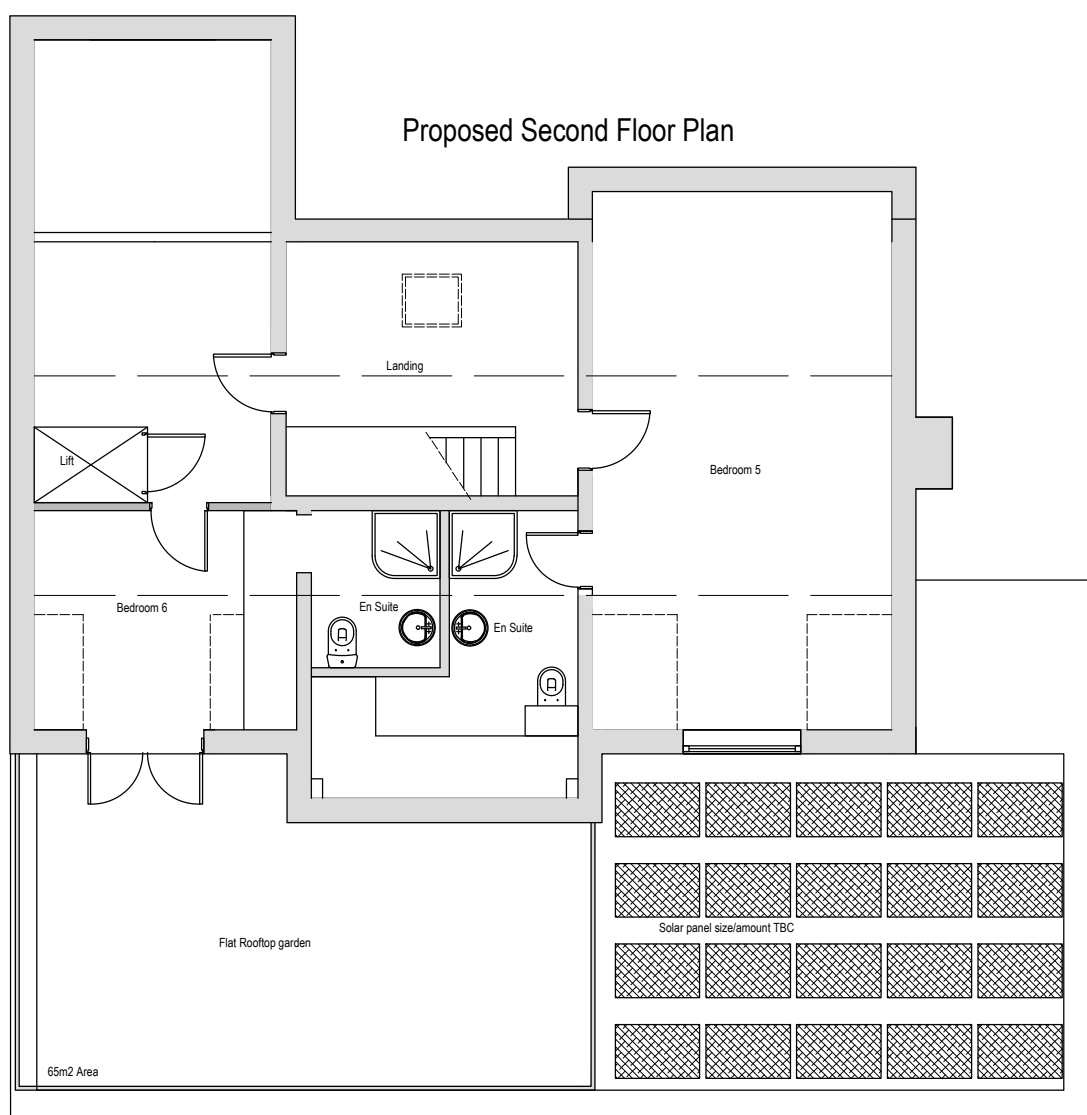

Proposed Second Floor Plan

Fenton Interiors			
Architectural Design, Building works, Structural engineering.			
Wesley Centre Blyth rd Haltby Rotherham S66 1WP			
project title.			
CHERRY TREE HOUSE HAY GREEN LANE, BIRDWELL, S70 5XA			
drawing title.			
PROPOSED SIDE/REAR EXTENSION PROPOSED PLANS/ELEVATIONS			
scale.	job agent	drawn	checked
1:100	KC	KC	
date	project no.	drawing no.	revision
20-11-24	2426	002	D