


| | |
|-------------|---------|
| Drawing No. | Rev No. |
| MKF001 -004 | |

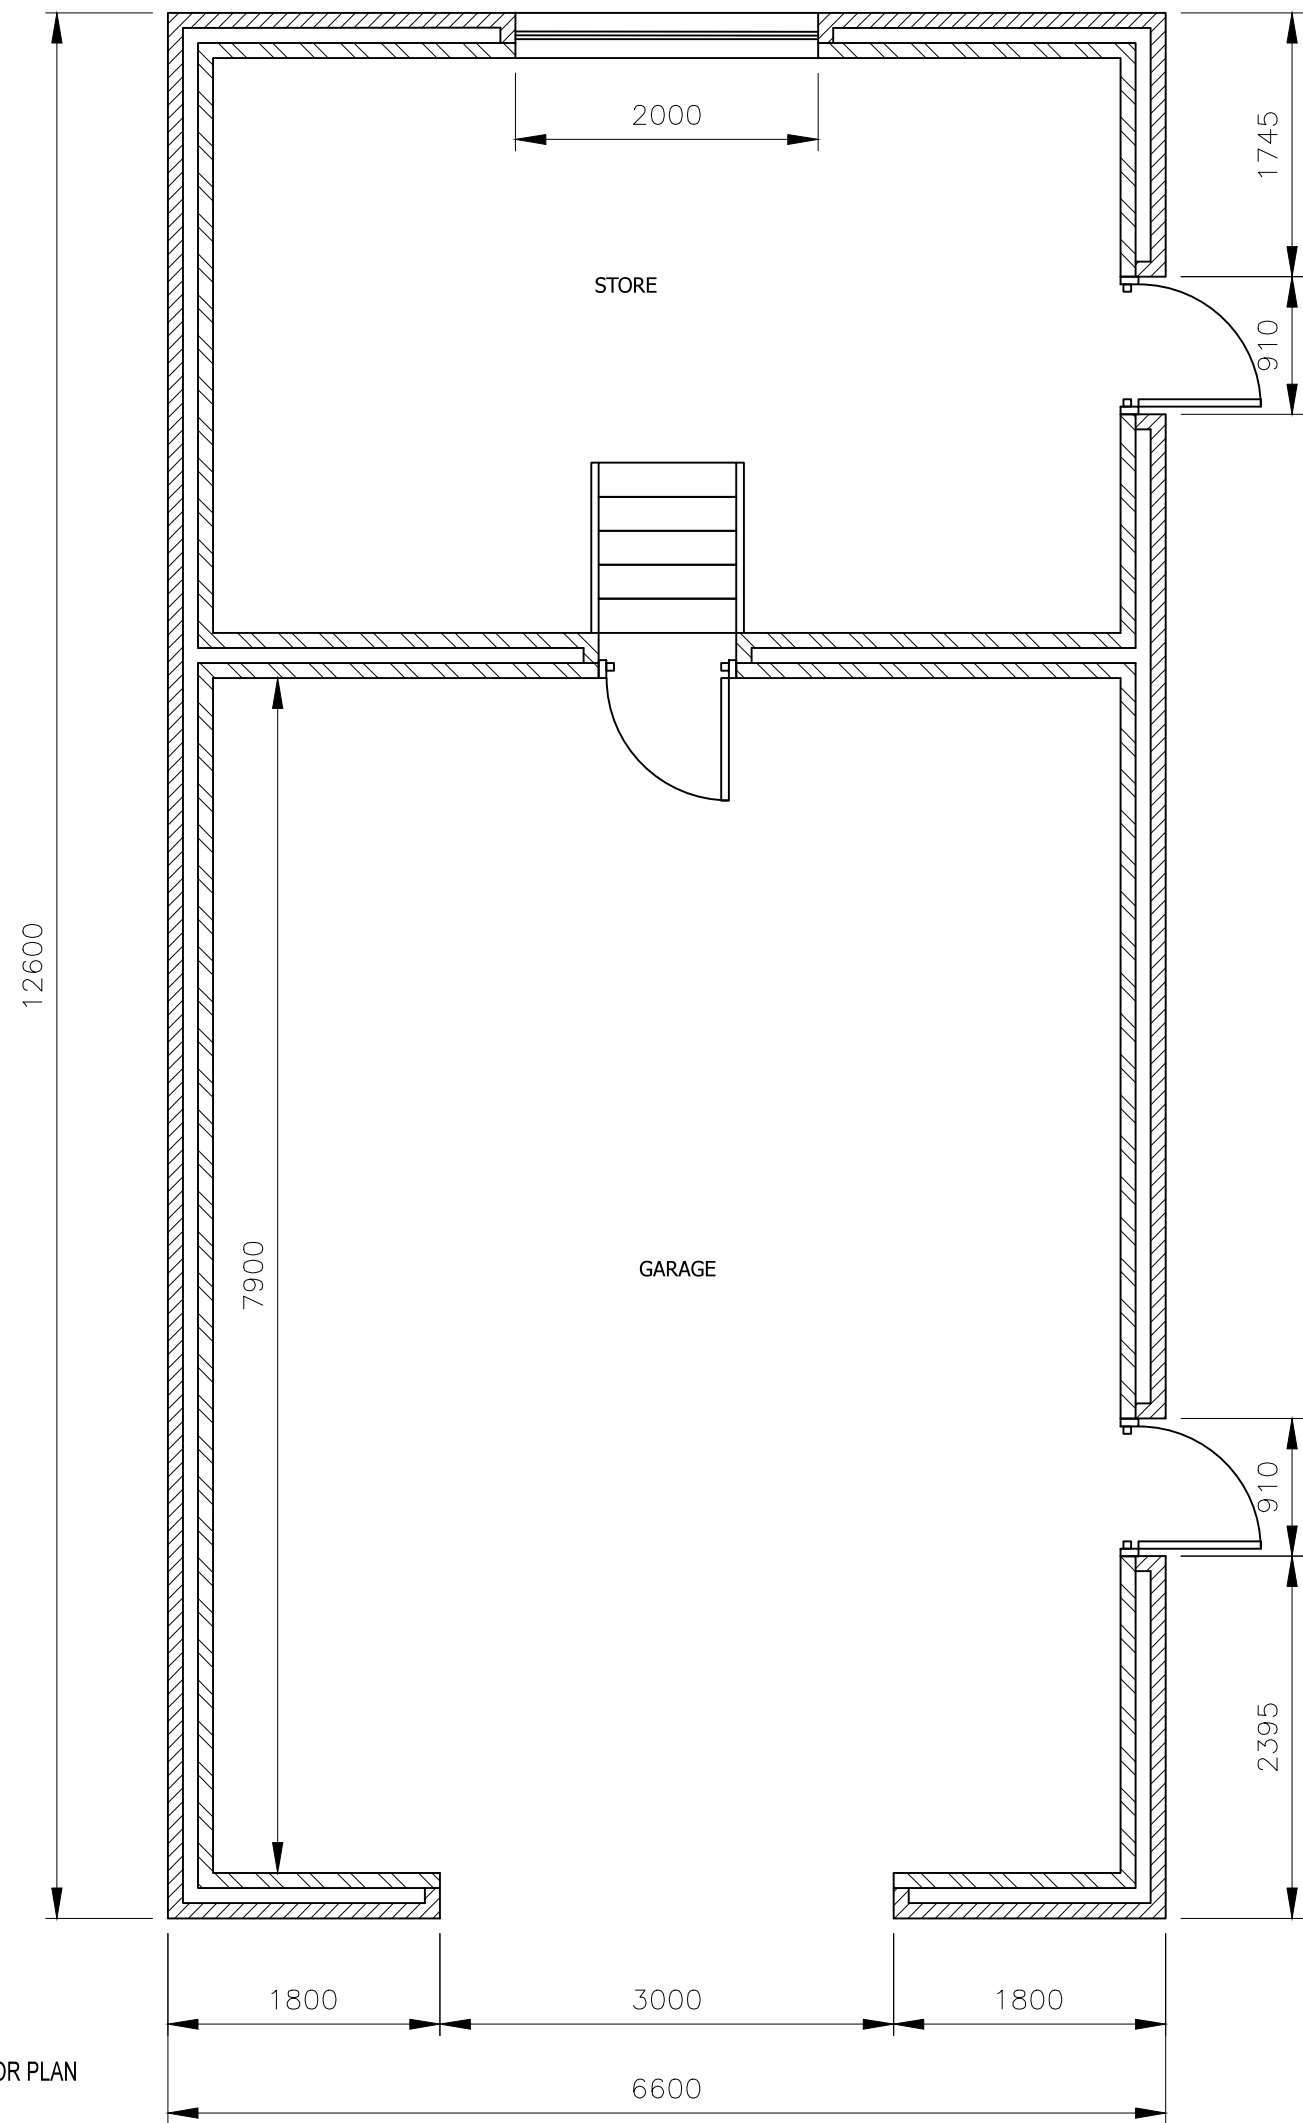

NOTE! SURFACE WATER IS TO BE DIRECTED INTO THE STREAM TO THE BOTTOM OF THE GARDEN VIA THE EXISTING SURFACE WATER DRAINAGE SYSTEM.

PROPOSED GROUND FLOOR PLAN
SCALE 1:50 AT A3

DO NOT SCALE: Contractor to check all dimensions and report any omissions or errors

NOTES

| Rev | Description | By | Chk | App | Date |
|-----|-------------|----|-----|-----|------|
|-----|-------------|----|-----|-----|------|

JRB DESIGNS Ltd
1 Saville Road
Cudworth
Barnsley
S72 8LT
Tel: 01226 383542
Fax: 01226 380078
Mob: 07970 541192
Email: john@jrbdesigns.co.uk

This drawing is copyright. © jrbdesigns Ltd.

Client **MR.K FRITCHLEY**

Drawing Title **PROPOSED PLANS**

Address **66B KINGWELL ROAD
WEST GREEN
BARNSELY
S70 4HG**

Project Title: **PROPOSED DETACHED GARAGE**

Purpose of Issue: **PLANNING**

Drawing Status **FIRST ISSUE**

| | | |
|------------------------------|---------------------------|-----------------------------------|
| Scale at A3 AS SHOWN | Drawn By JRB | Date 16/06/2017 |
| Checked By | Date 16/06/2017 | Approved By Date 16/06/2017 |
| Project No. MKF001 | Drawing No. 004 | Revision - |

APPROVAL INFORMATION TENDER CONTRACT CONSTRUCTION