




FRONT ELEVATION  
AS PROPOSED

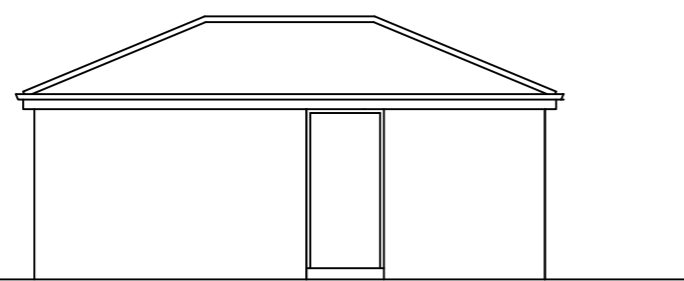


SIDE ELEVATION  
AS PROPOSED

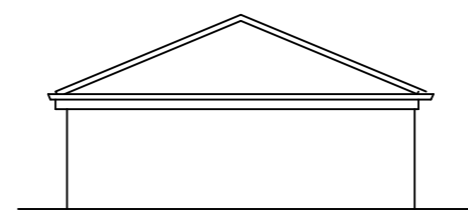


REAR ELEVATION  
AS PROPOSED

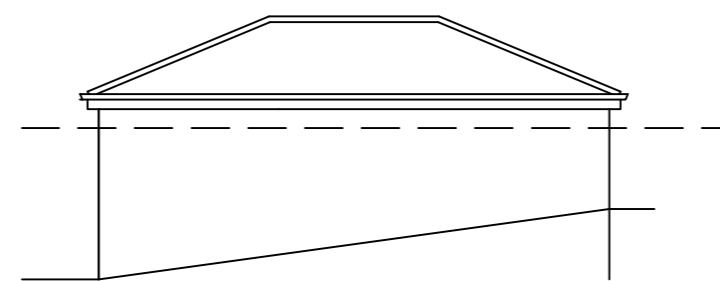

SIDE ELEVATION  
AS PROPOSED

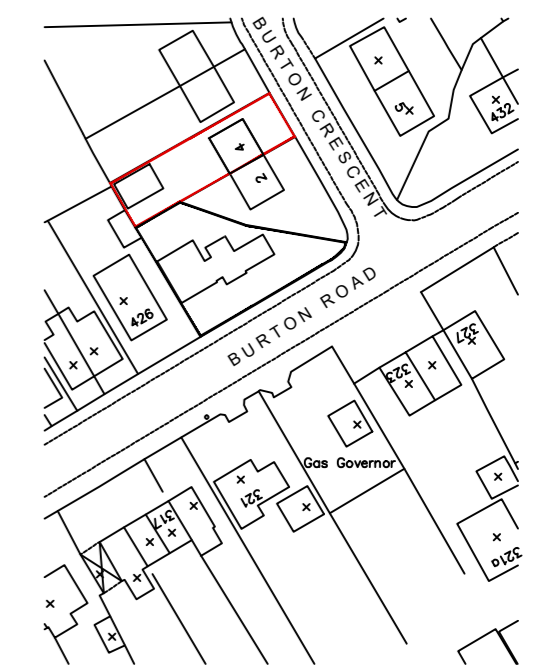


LOCATION PLAN  
SCALE 1:1250

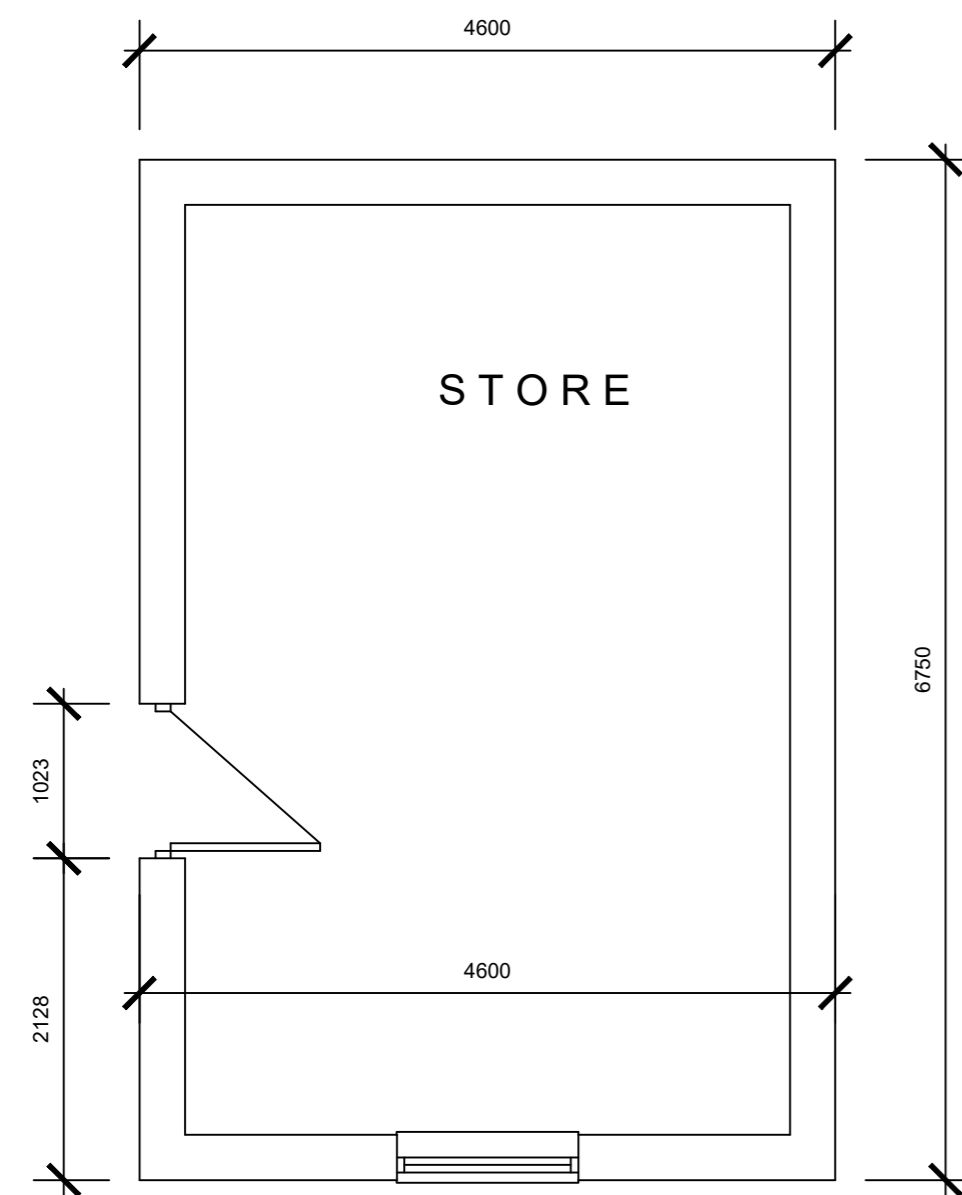

PLAN



SITE PLAN  
SCALE 1:500

		OFFICE ONE 34 VICTORIA ROAD BARNSLEY, S70 2BU		Phone: 01226 208482 Email: info@whiteaguspартnership.co.uk Web: www.whiteaguspартnership.co.uk	
ARCHITECTURAL SERVICES					
Project: PROPOSED DOMESTIC STORE AT 4 BURTON CRESCENT, MONK BRETTON BARNLSLEY, S71 2QD			Client: MR CYRIL BARNETT		
Drawing Title: PLANS AND ELEVATIONS			Date: OCT 2019		Scale: 1:50 & 1:100 @ A2
Ref: 17-151			Dwg. No. 07		Rev.
Date	Suffix	Description	Date	Suffix	Description