




REV	DATE	DESCRIPTION

The contractor is to comply in all respects with the current Building Regulations and is to check all site dimensions and levels.
Do not scale from the drawing, use written dimensions. To be used in conjunction with Pre-Tender Health & Safety Plan / Preliminary Section (Section A34 etc).
Customer Surveying reproduced by permission of HMCC & Controller of Her Majesty's Stationery Office Crown Copyright. HMCC © 2008 No. LA123456

NPS NORTH EAST LTD
NAVIGATION HOUSE
 WHISTLER DRIVE, CASTLEFORD
 WEST YORKSHIRE, WF10 5NF
 TEL: 01977 626266 FAX: 01977 626311
 EMAIL: enquiries@nps-ne.co.uk

<p>PROJECT Photo Voltaic Scheme Various Properties</p>	<p>CLIENT Berneslai Homes</p>																		
<p>SUBJECT 1-7 Turner Close, Jump Site Plan</p>	<table border="1" style="width: 100%;"> <tr> <td>CAD FILE REF</td> <td>DATE</td> <td>SCALE</td> </tr> <tr> <td> </td> <td>Aug 11</td> <td>1:500@A3</td> </tr> <tr> <td>REV</td> <td>DRAWN</td> <td>CHECKED</td> </tr> <tr> <td> </td> <td>EE</td> <td> </td> </tr> <tr> <td>PROJECT NR</td> <td colspan="2">DRAWING NR</td> </tr> <tr> <td>AG10.113</td> <td colspan="2">02</td> </tr> </table>	CAD FILE REF	DATE	SCALE		Aug 11	1:500@A3	REV	DRAWN	CHECKED		EE		PROJECT NR	DRAWING NR		AG10.113	02	
CAD FILE REF	DATE	SCALE																	
	Aug 11	1:500@A3																	
REV	DRAWN	CHECKED																	
	EE																		
PROJECT NR	DRAWING NR																		
AG10.113	02																		

© NPS. This drawing may not be reproduced in any form without prior written agreement.

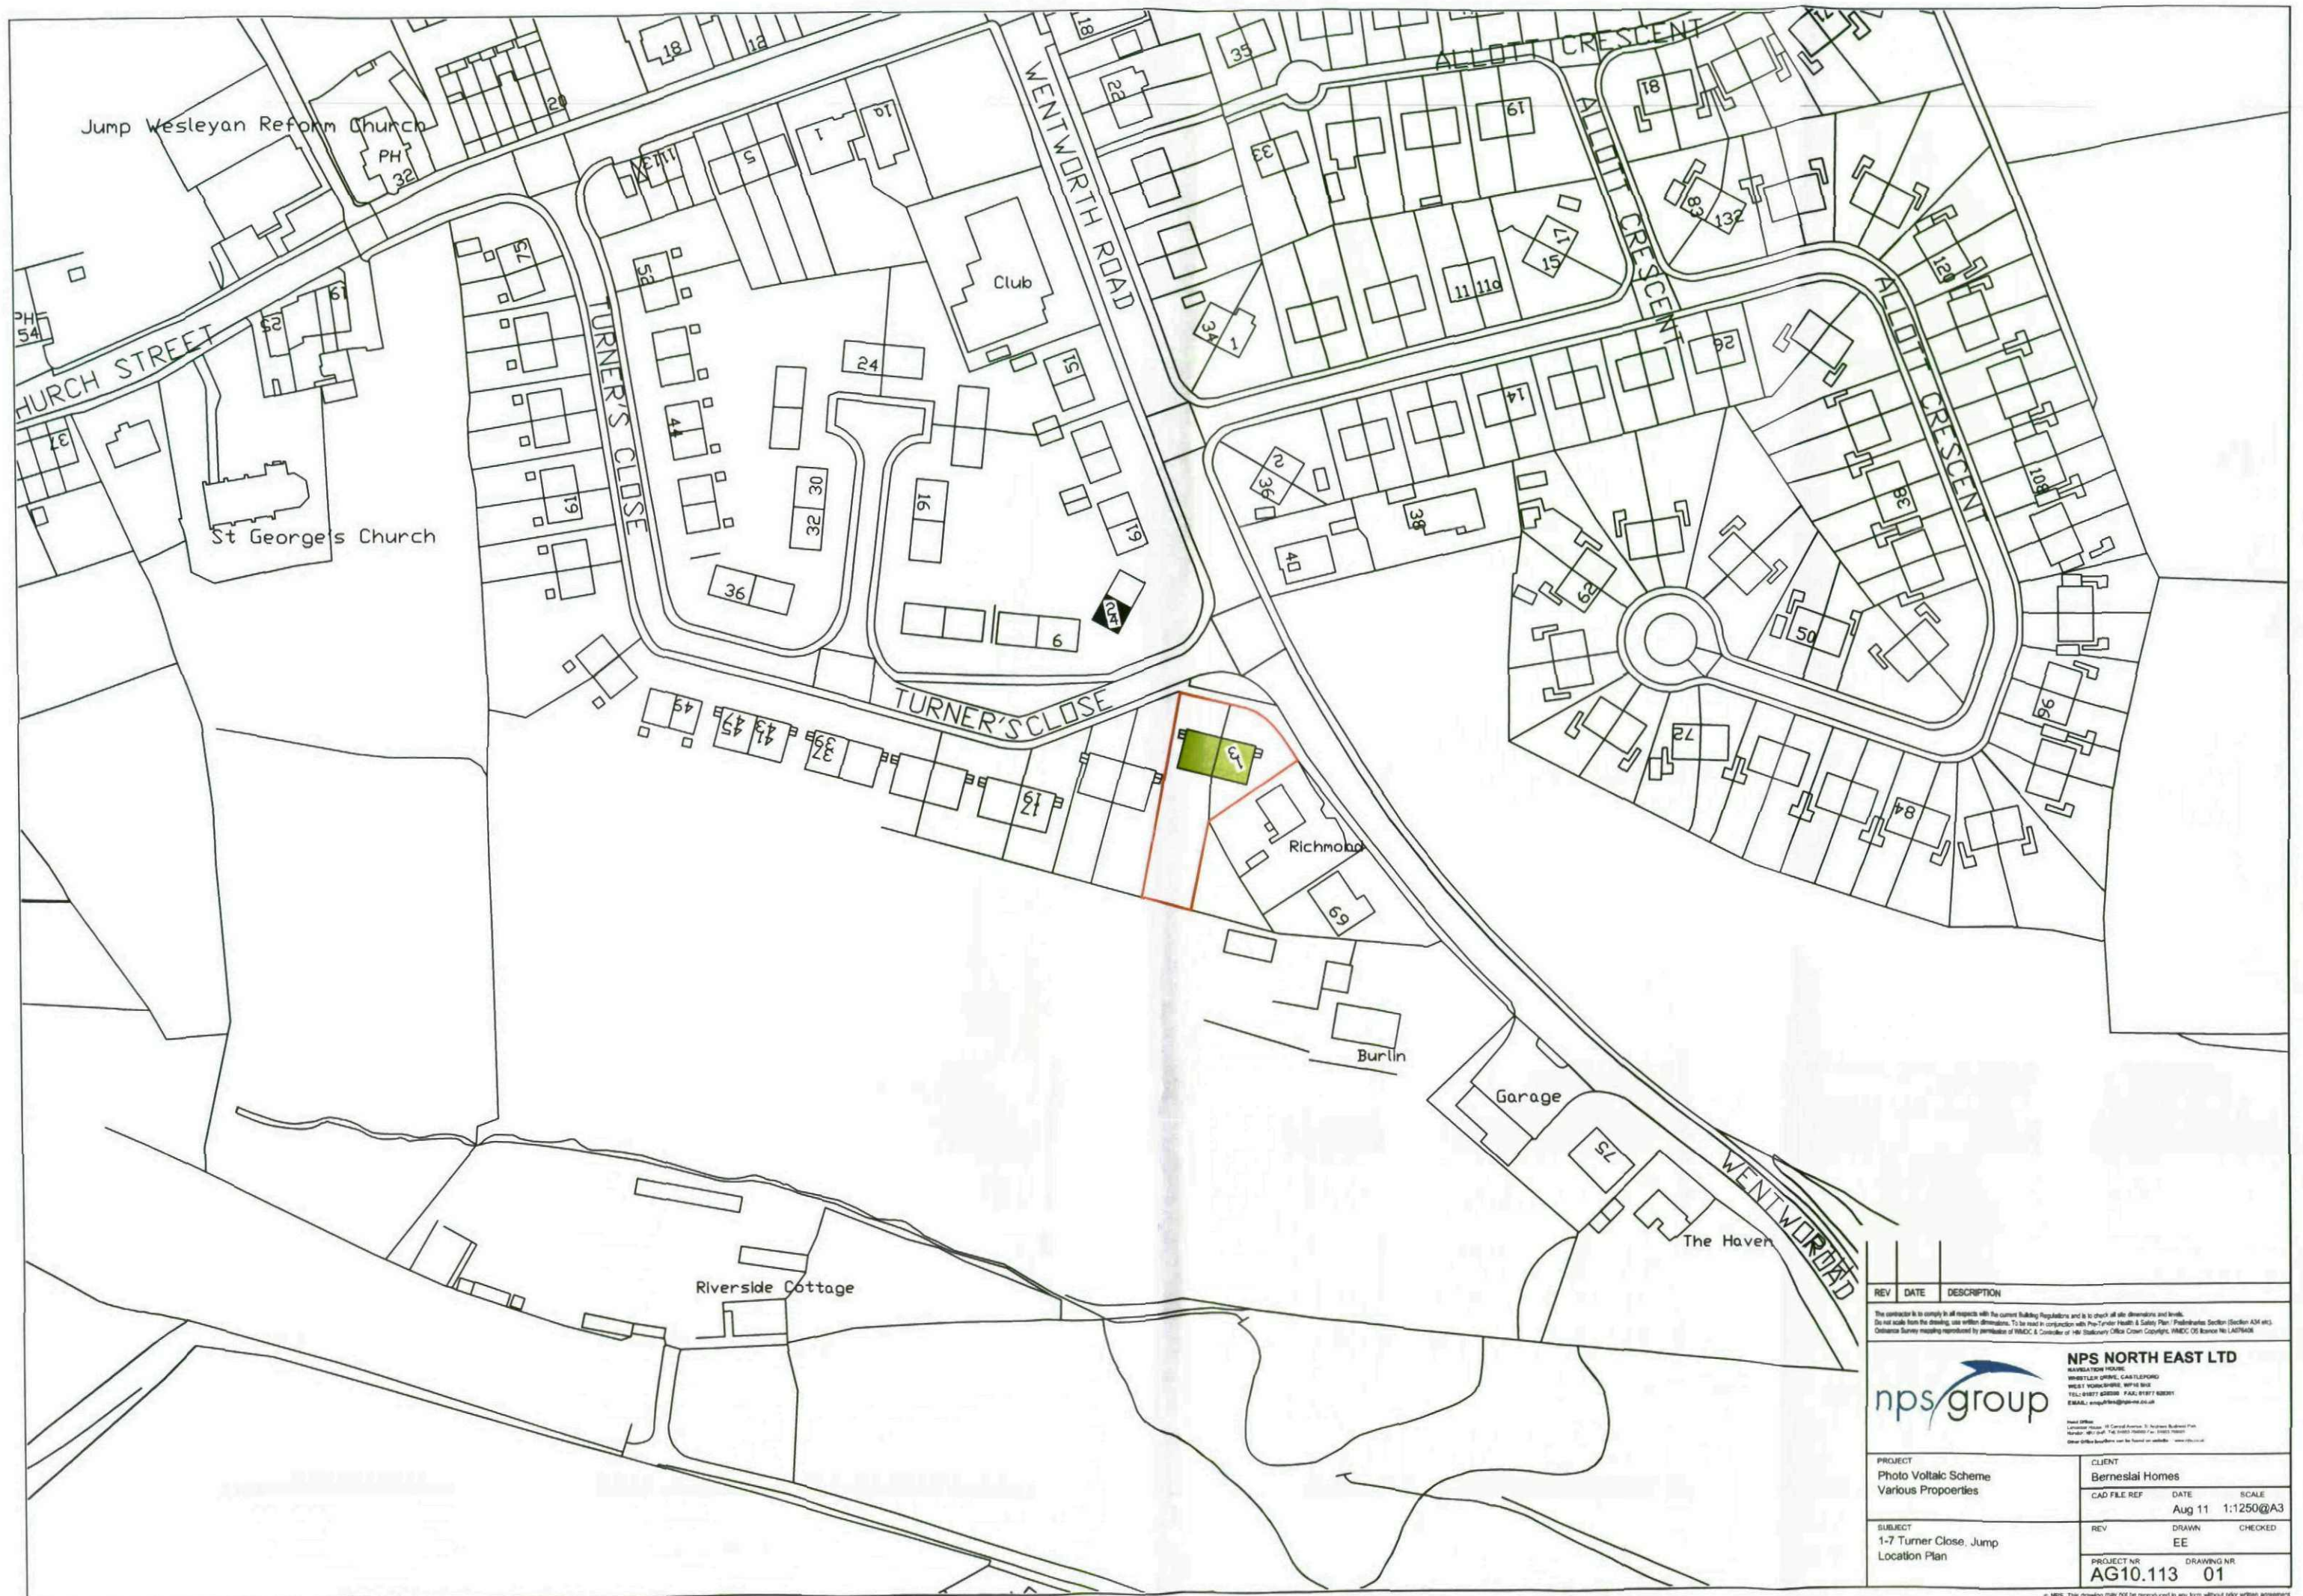

REV	DATE	DESCRIPTION
<small>The contractor is to comply in all respects with the current Building Regulations and is to check all other dimensions and levels. Do not scale from this drawing, use written dimensions. To be read in conjunction with Pre-Tender Health & Safety Plan / Preliminary Section (Section A04 etc). Obtainance Survey mapping reproduced by permission of Ordnance Survey & Controller of Her Majesty's Stationery Office Crown Copyright. HMRC OS Licence No. L10076046</small>		
NPS NORTH EAST LTD <small>REGISTRATION NUMBER: WHISTLER DRIVE, CASTLEFORD, WEST WOODHURST, WYKE SOLE, TEL: 01275 520000 FAX: 01275 520001 EMAIL: enquiries@nps-ne.co.uk</small>		
PROJECT Photo Voltaic Scheme Various Properties		CLIENT Berneslai Homes <small>CAD FILE REF DATE SCALE</small> Aug 11 1:1250@A3
SUBJECT 1-7 Turner Close, Jump Location Plan		<small>REV DRAWN CHECKED</small> EE <small>PROJECT NR DRAWING NR</small> AG10.113 01