




Existing Ground Floor Plan
scale: 1:50

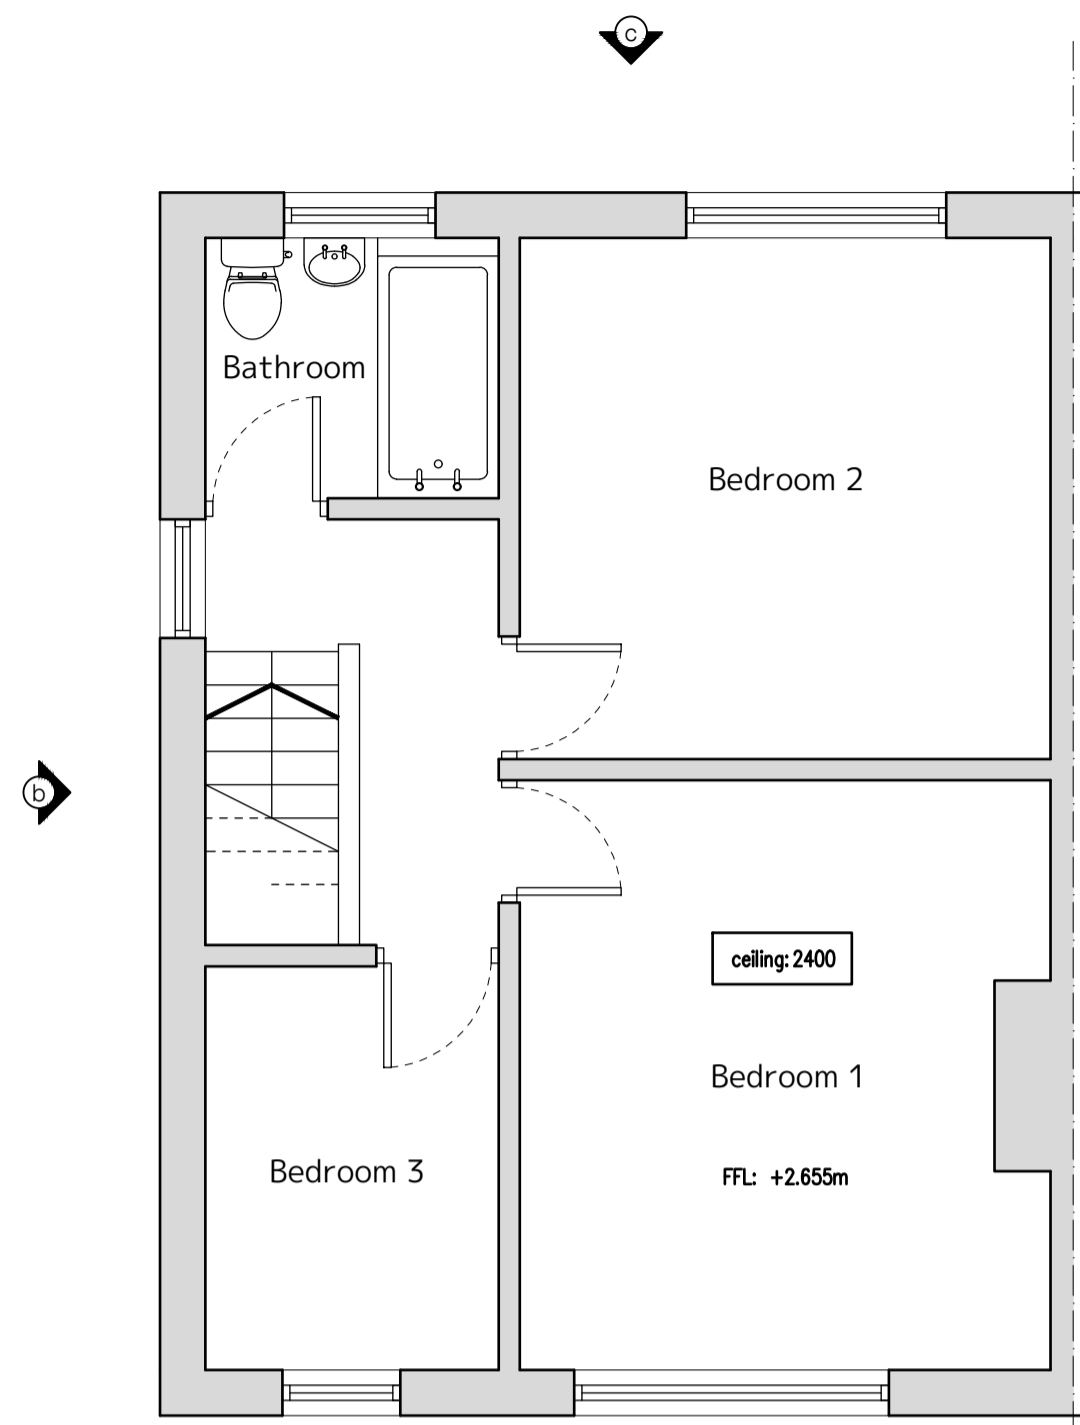

Existing First Floor Plan
scale: 1:50

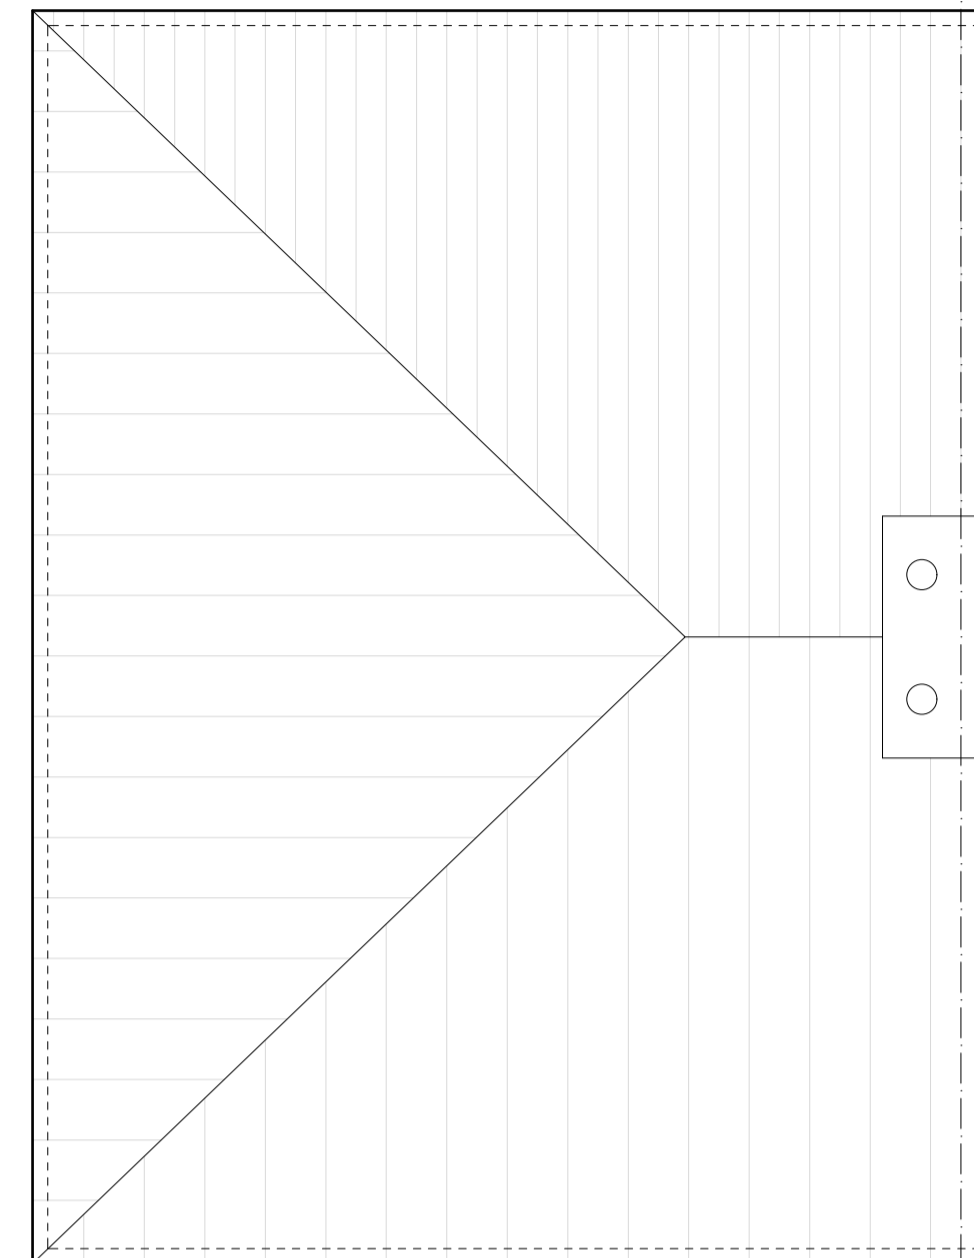

Existing First Floor Plan
scale: 1:50

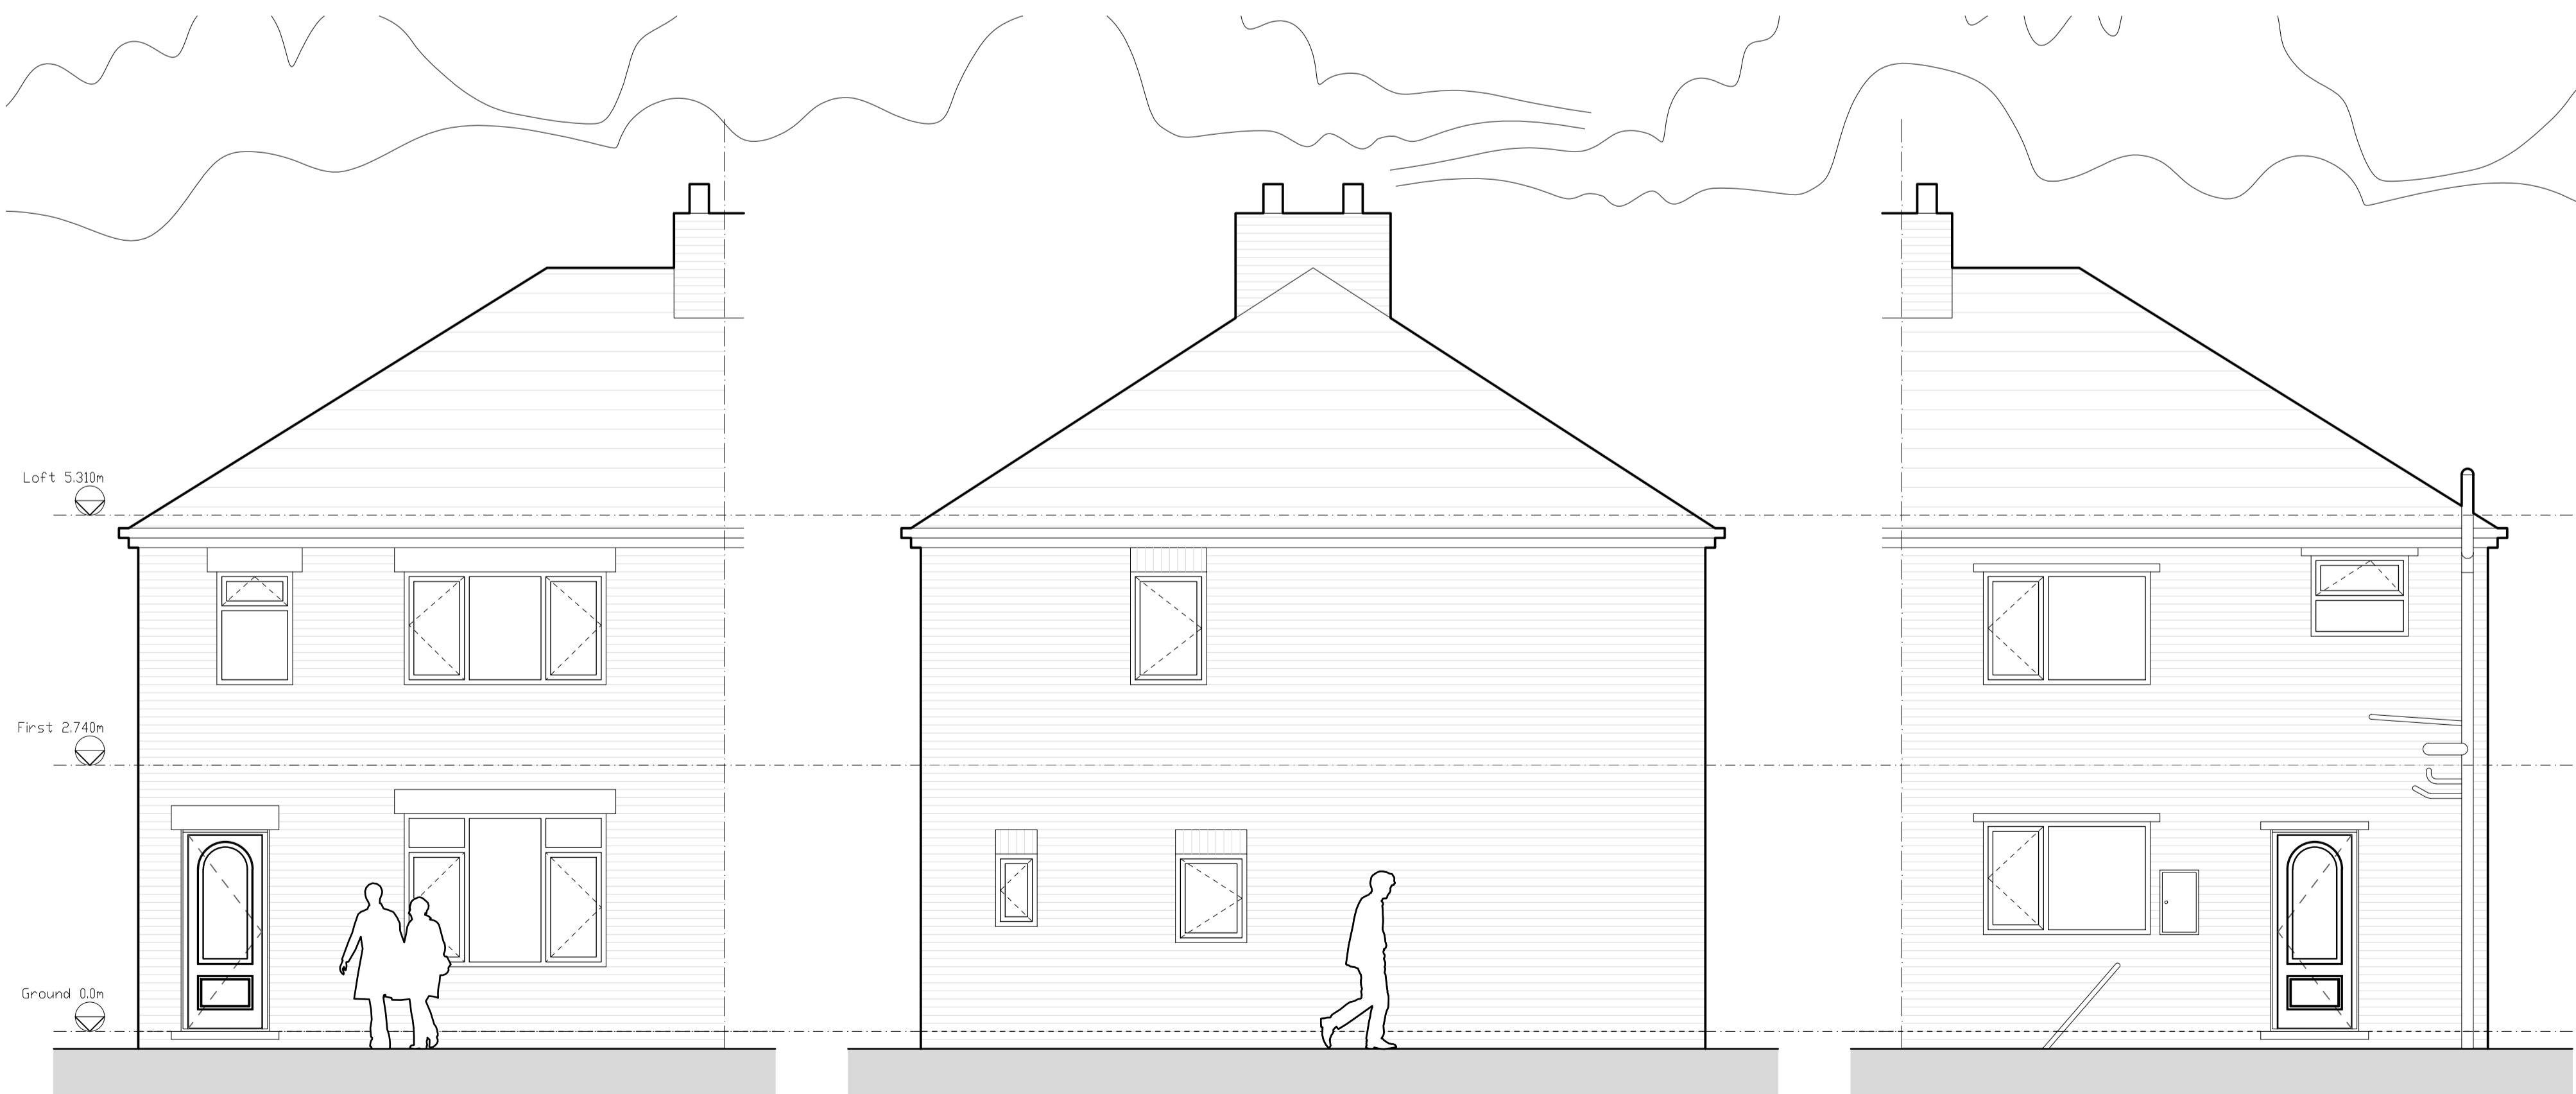

Existing Elevation A
scale: 1:50

Existing Elevation B
scale: 1:50

Existing Elevation C
scale: 1:50

PROJECT
Rear Extension
62 Springfield Road
TITLE
Existing GAs

SCALE varies @ A1
DATE 23.11.2023
DRAWN BY
REVIEWED

DRAWING NO 2023-02-01
REVISION -

DRAWING PATH