



SITE PLAN 1:500

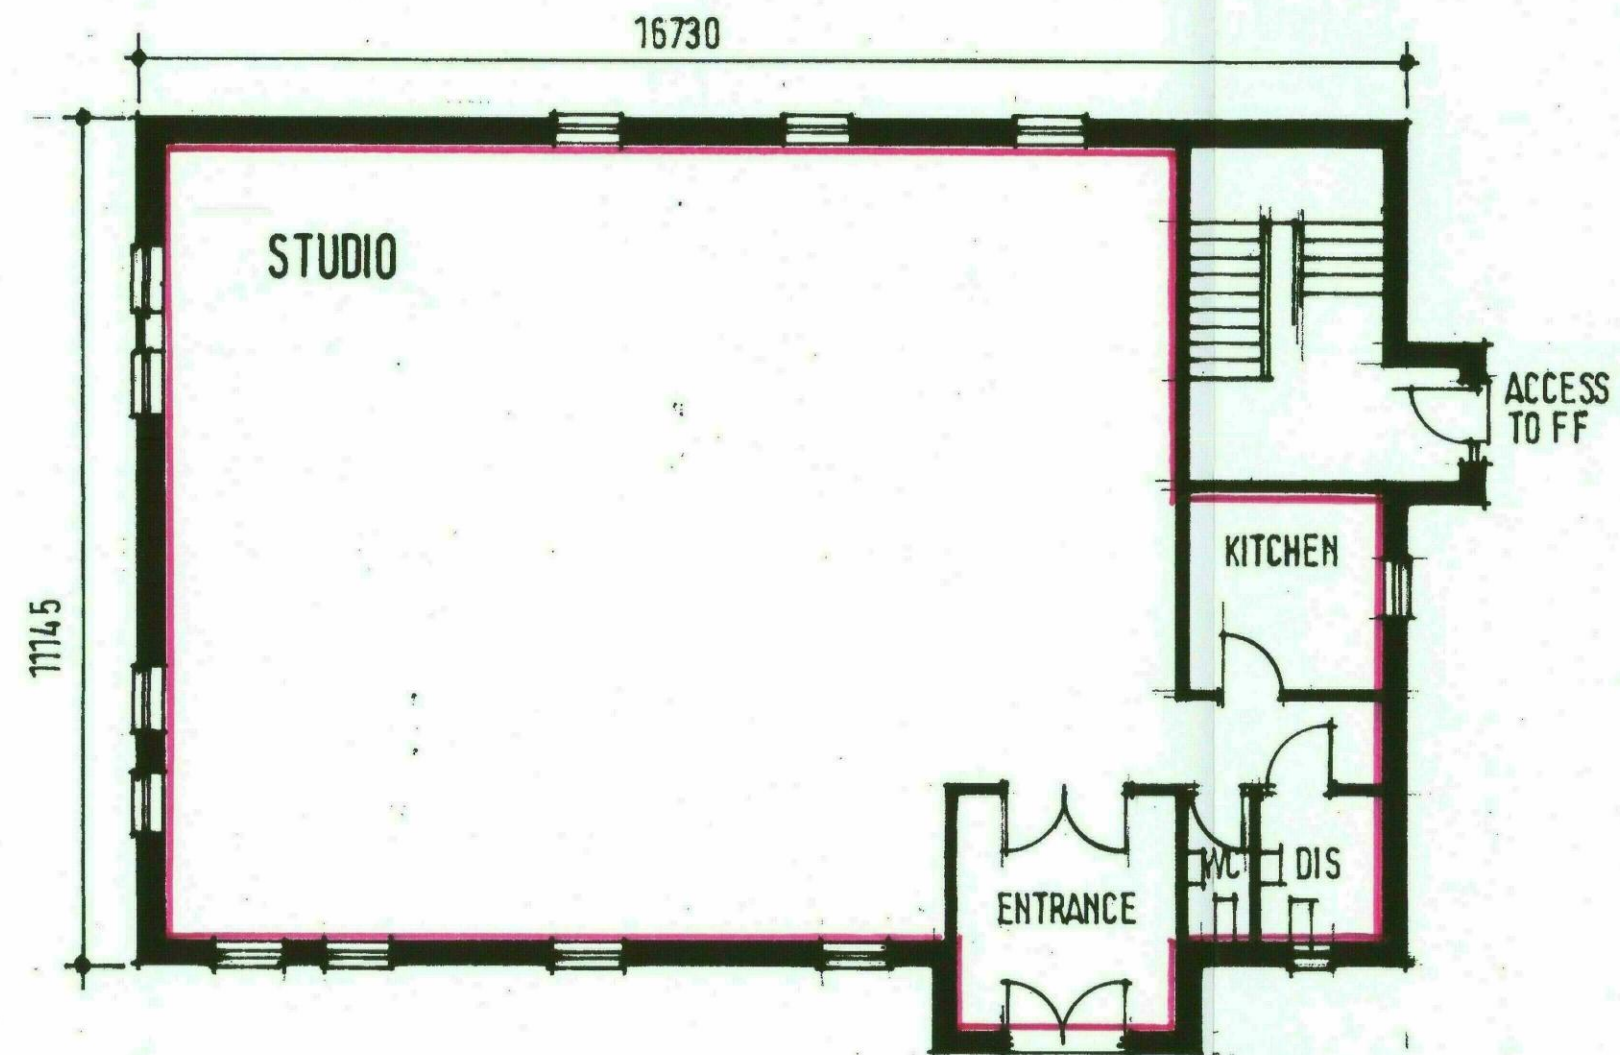

GROUND FLOOR PLAN 1:100

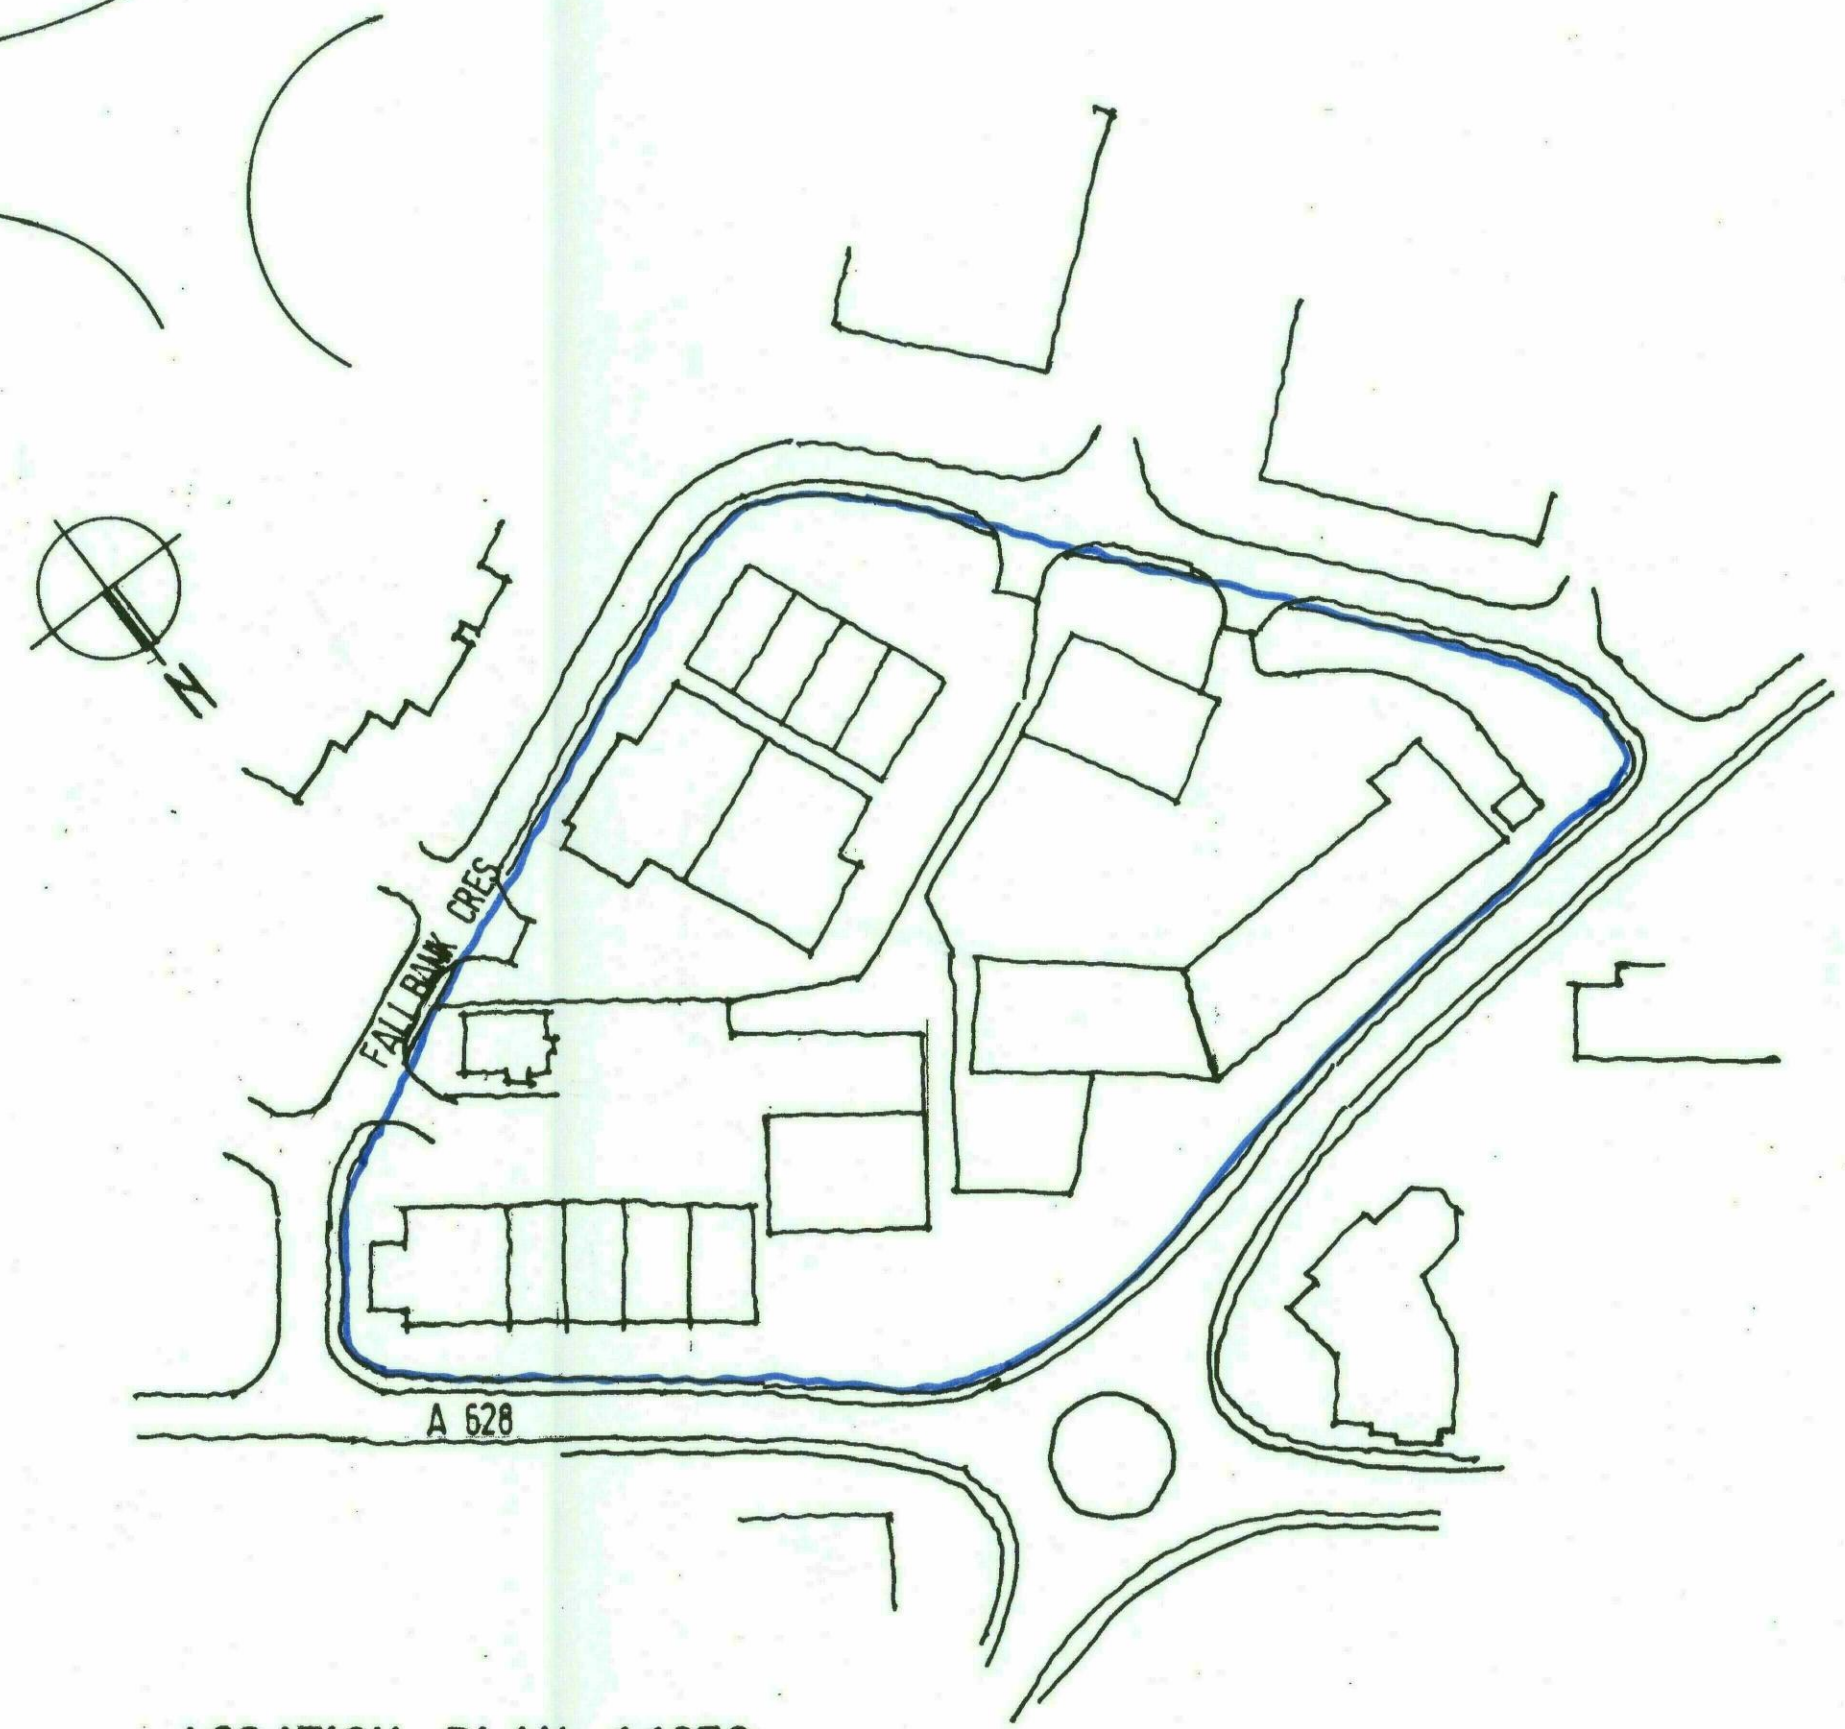

LOCATION PLAN 1:1250

F BOOKER LTD

UNIT 19
FALL BANK CRESCENT
DODWORTH

PLANS

SCAL 1:100 1:500 1:1250 DRAWN SL
DATE NOV 18 DWG NO Y/3/1

BDS

BUILDING DESIGN SERVICES
01226 733224