



Front

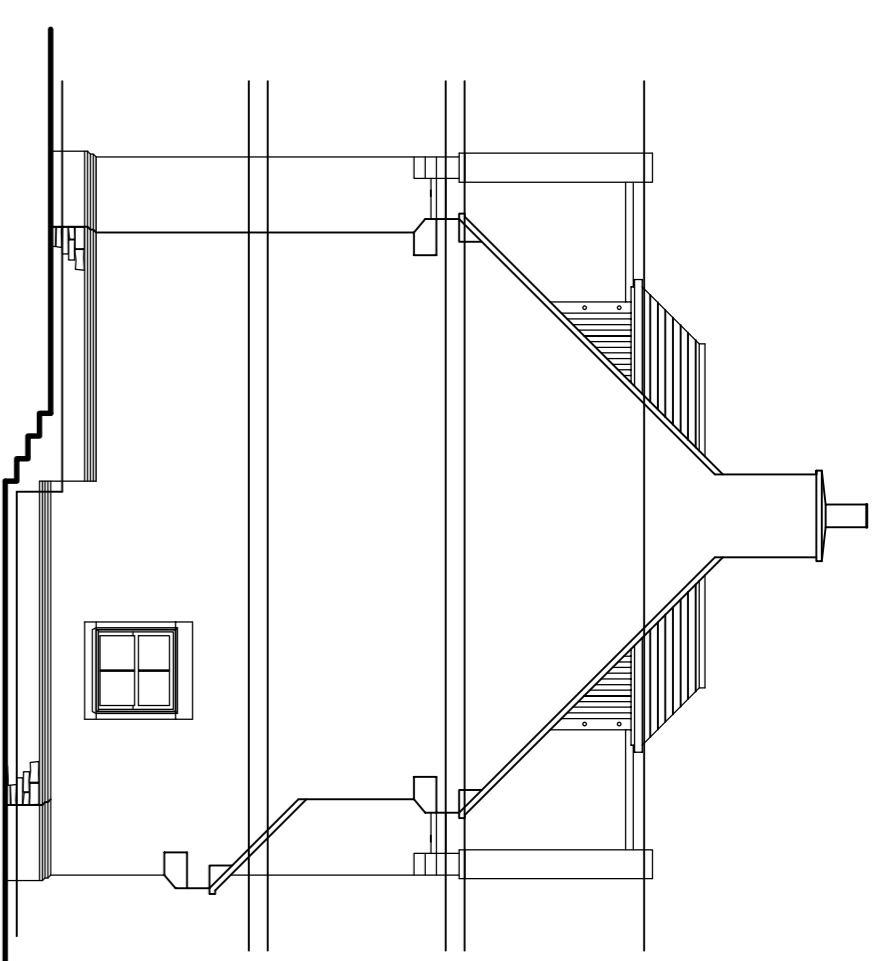


Side

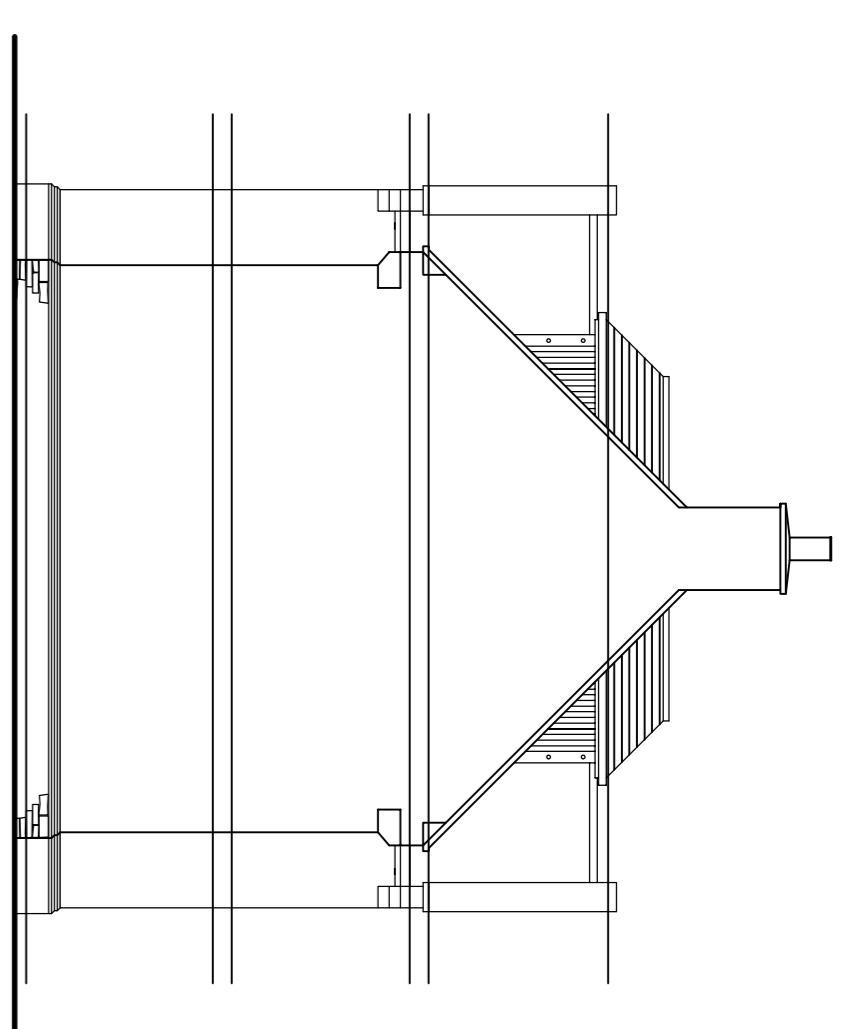

Side




Rear

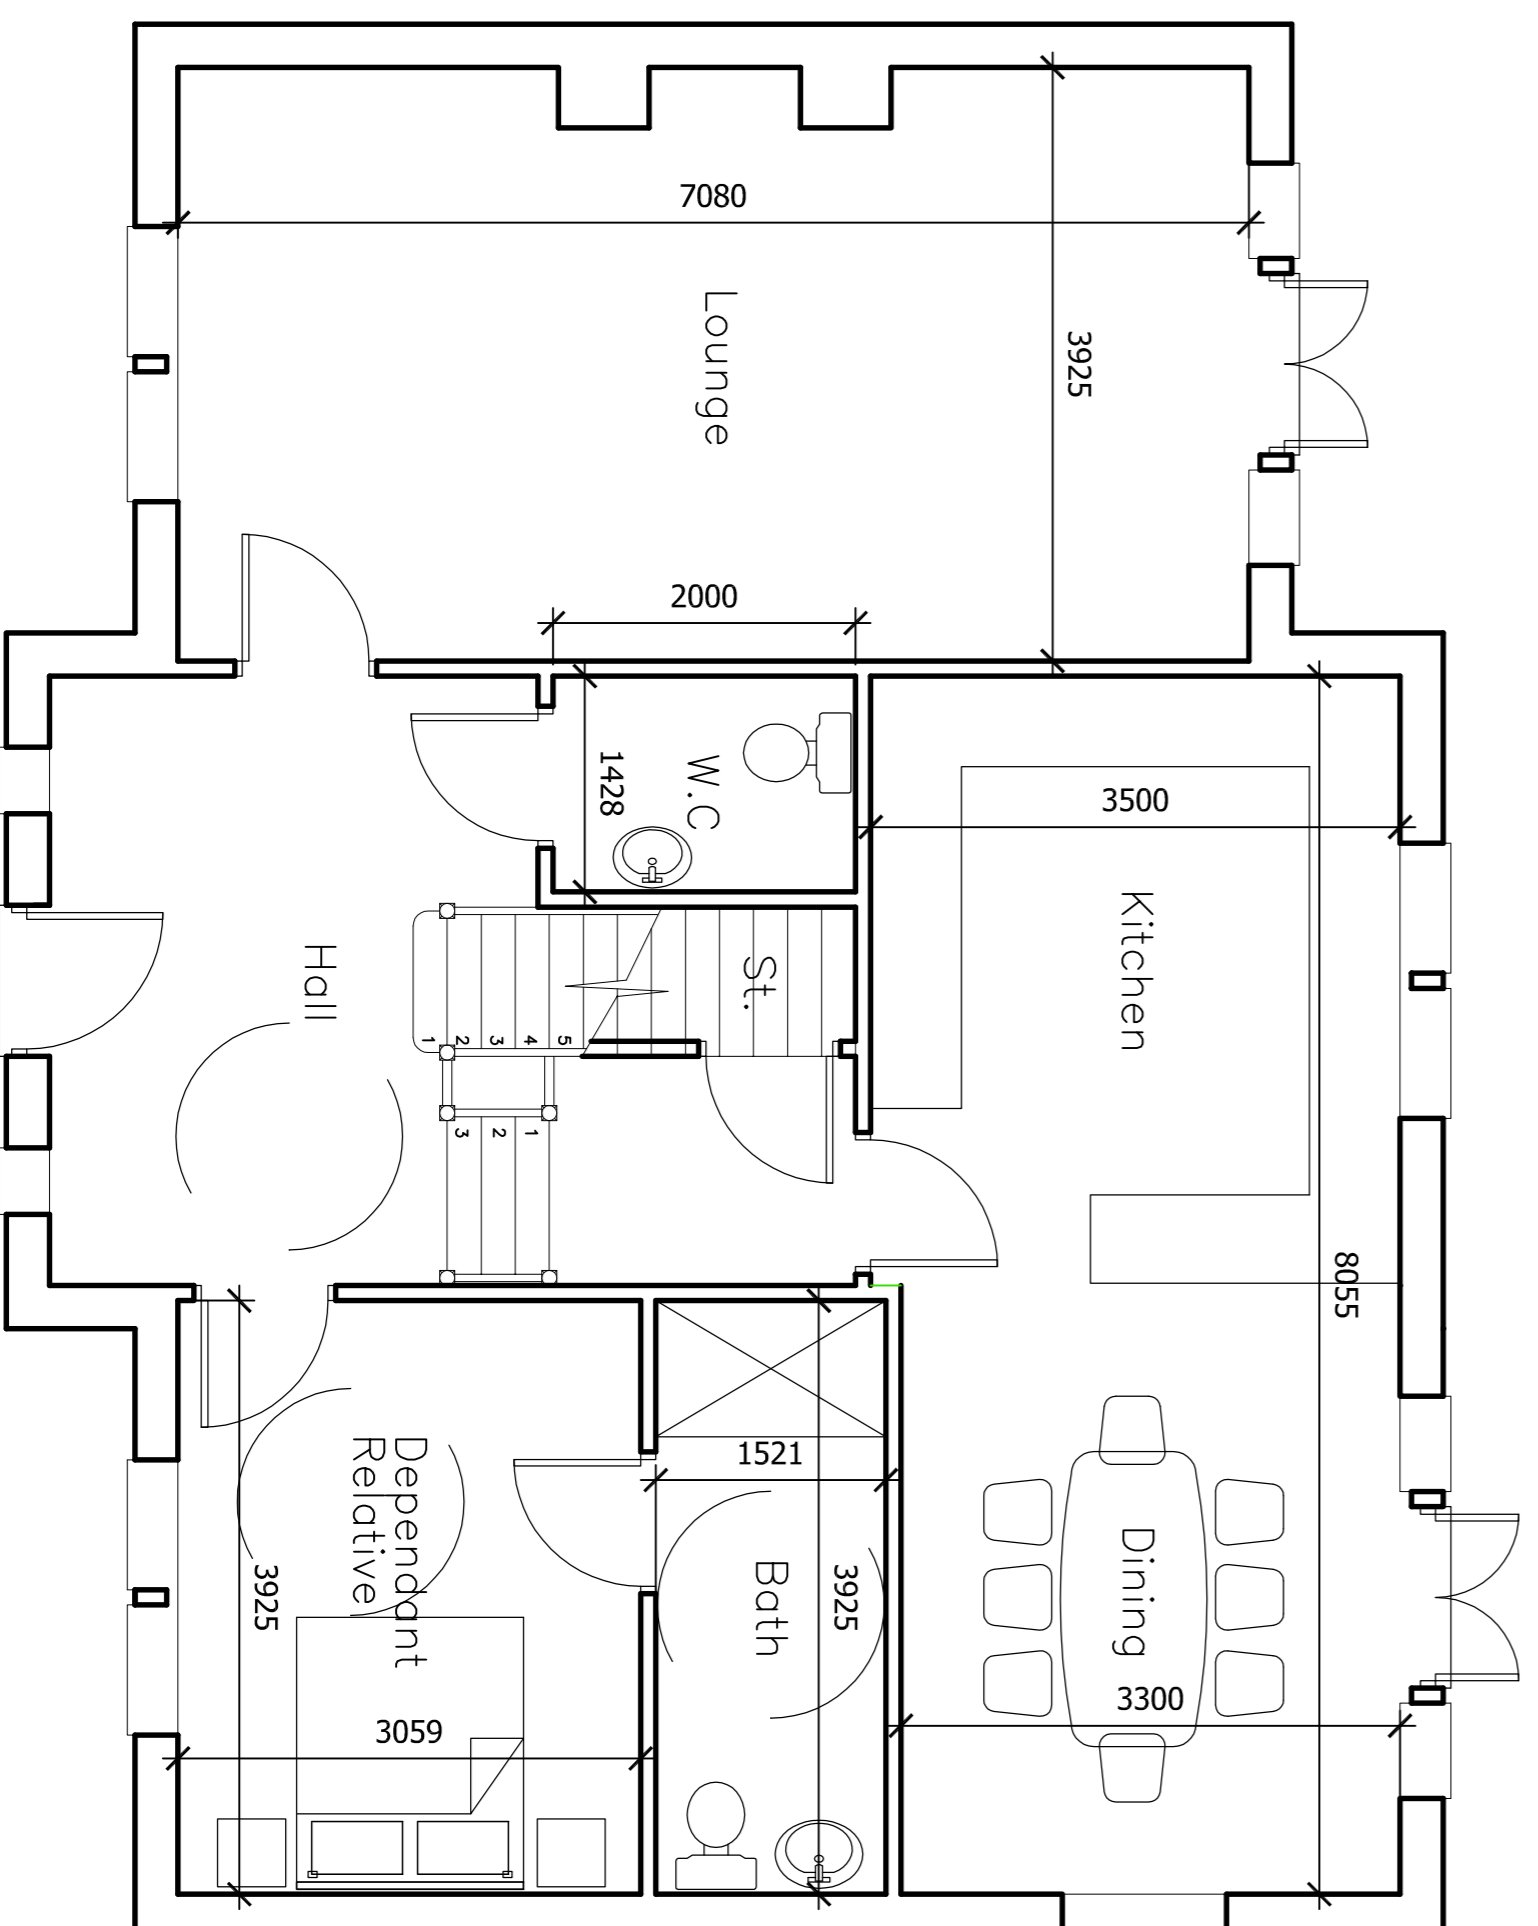


Ground Floor Plan

Home for Life

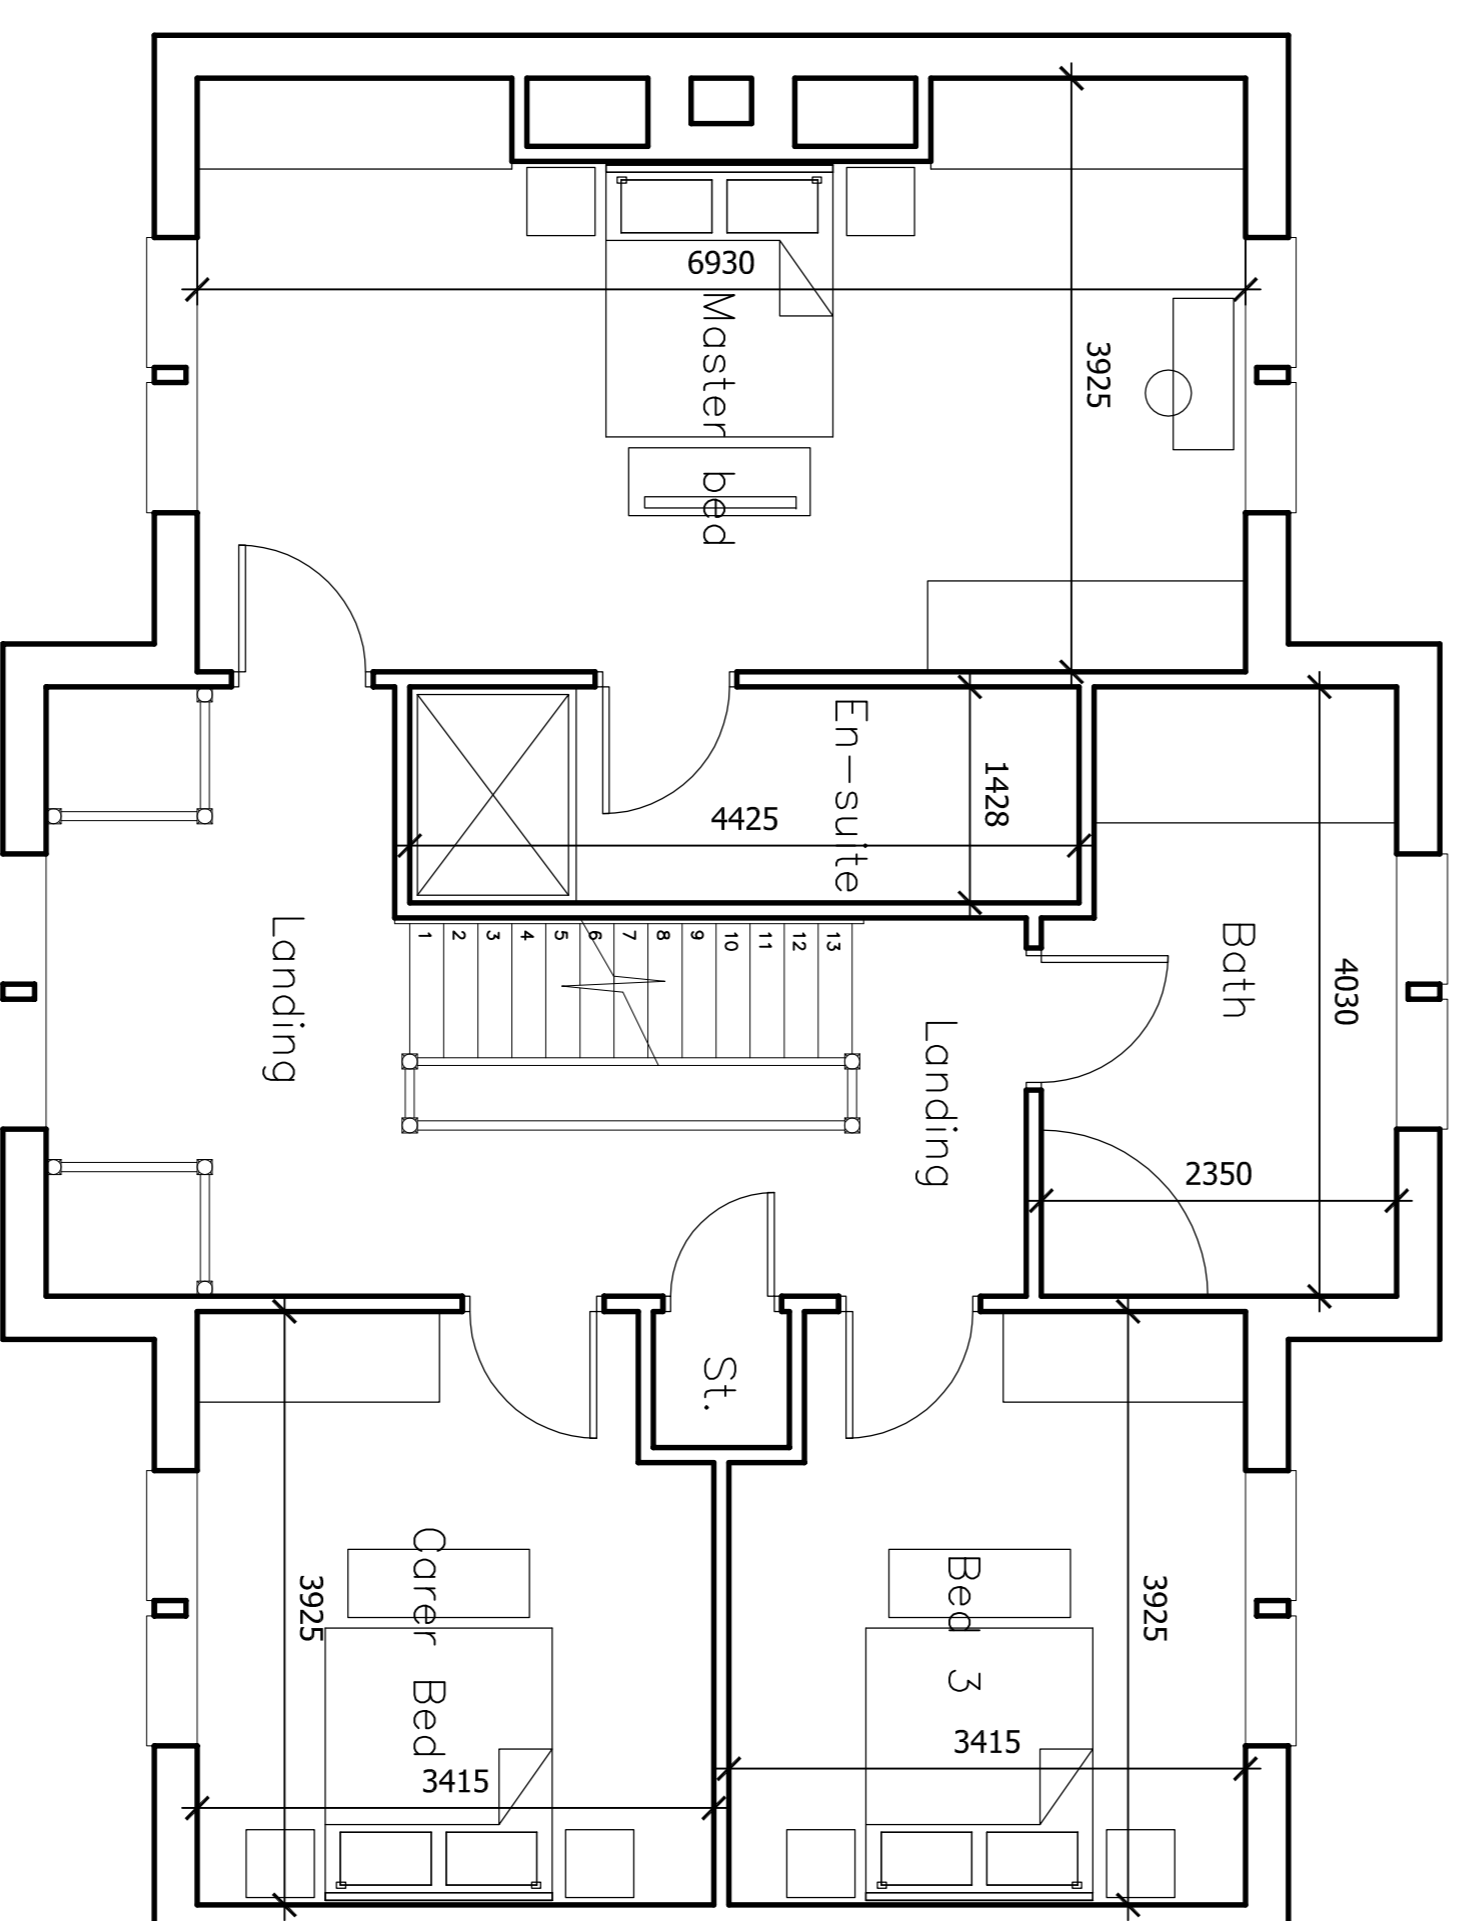

First Floor Plan

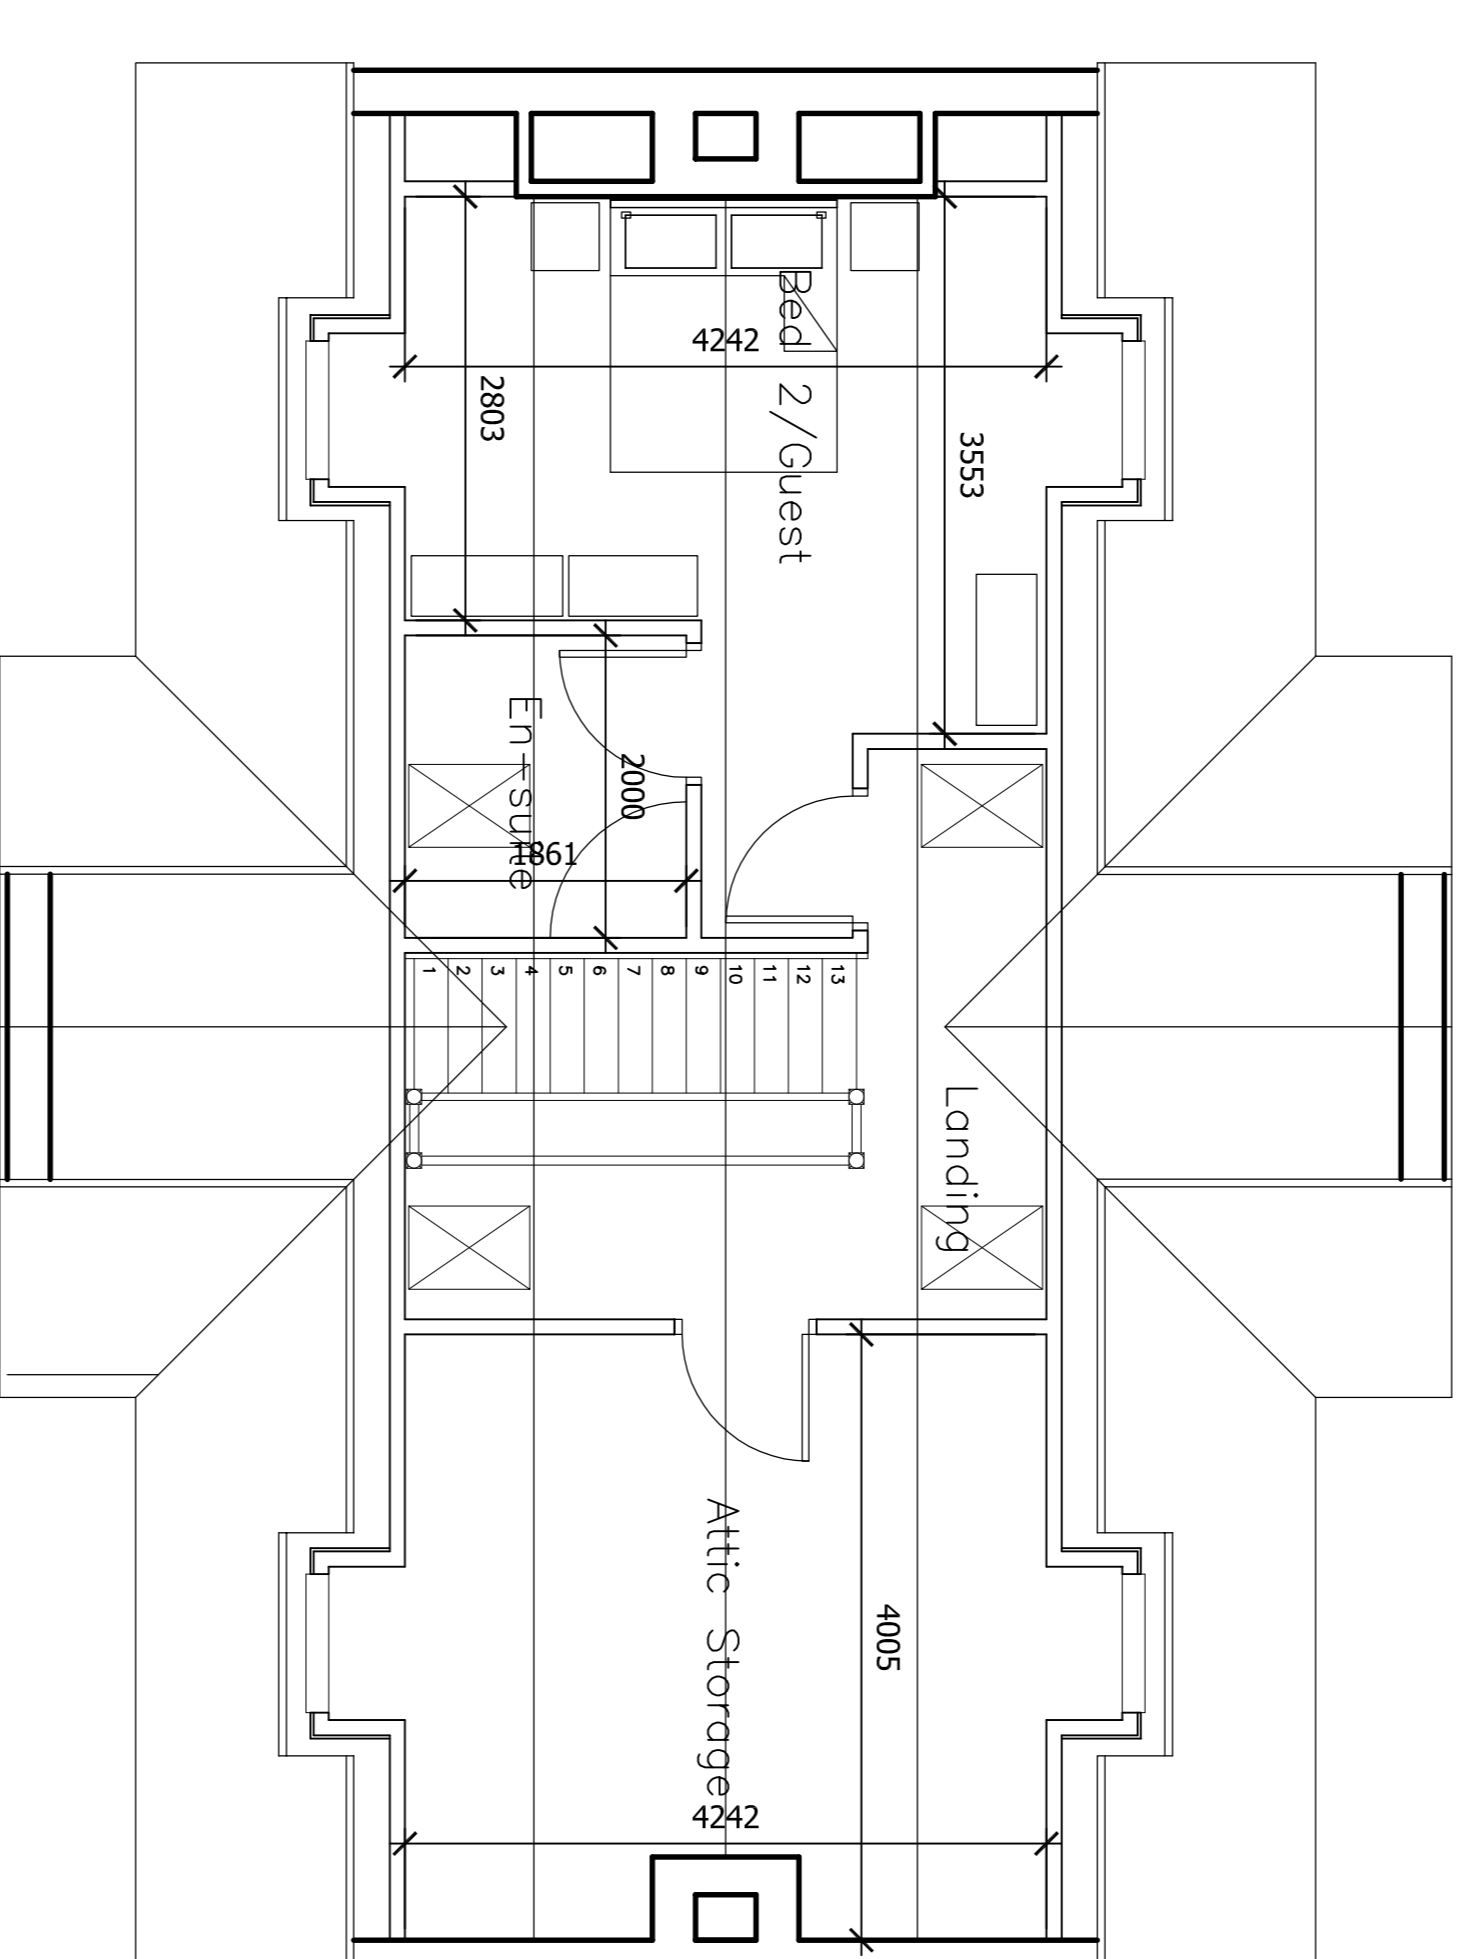

Attic Floor Plan

A 1.2.01-1.8 Room sizes added
 Rev. 7
 Client: **MR M MONFREDI**
 Project: **HILL STREET
 EISEGAR
 NR BARNSLEY**
 Drawing Title: **TYPE B**

Scale: 1:50 @ A1
 Drawn: MAN
 Project no: 03
 Checked: Date: NOV 17
 Drawing no: A

JVNNA
 The Architectural Design Studio
 Unit 19 Rowlandson Way
 Rotherham S60 4JY
 Tel: 01246 437 339
 Fax: 01246 437 351
 Email: info@architecturaldesignstudio.com
JENKINS VITCH NOLAN
 ARCHITECTURE LTD