


NOTE: ALL DIMENSIONS SHOWN ARE PROVISIONAL DIMENSIONS ONLY & SHOULD NOT BE READ AS EXACT MEASUREMENTS. THESE MAY NEED TO BE ALTERED DUE TO SITE CONSTRAINTS/ INSPECTION THE DRAWINGS AND DESIGN ARE THE COPYRIGHT OF L'ARCHE DEVELOPMENTS YORKSHIRE LTD & SHOULD NOT BE RE-PRODUCED WITHOUT PRIOR PERMISSION

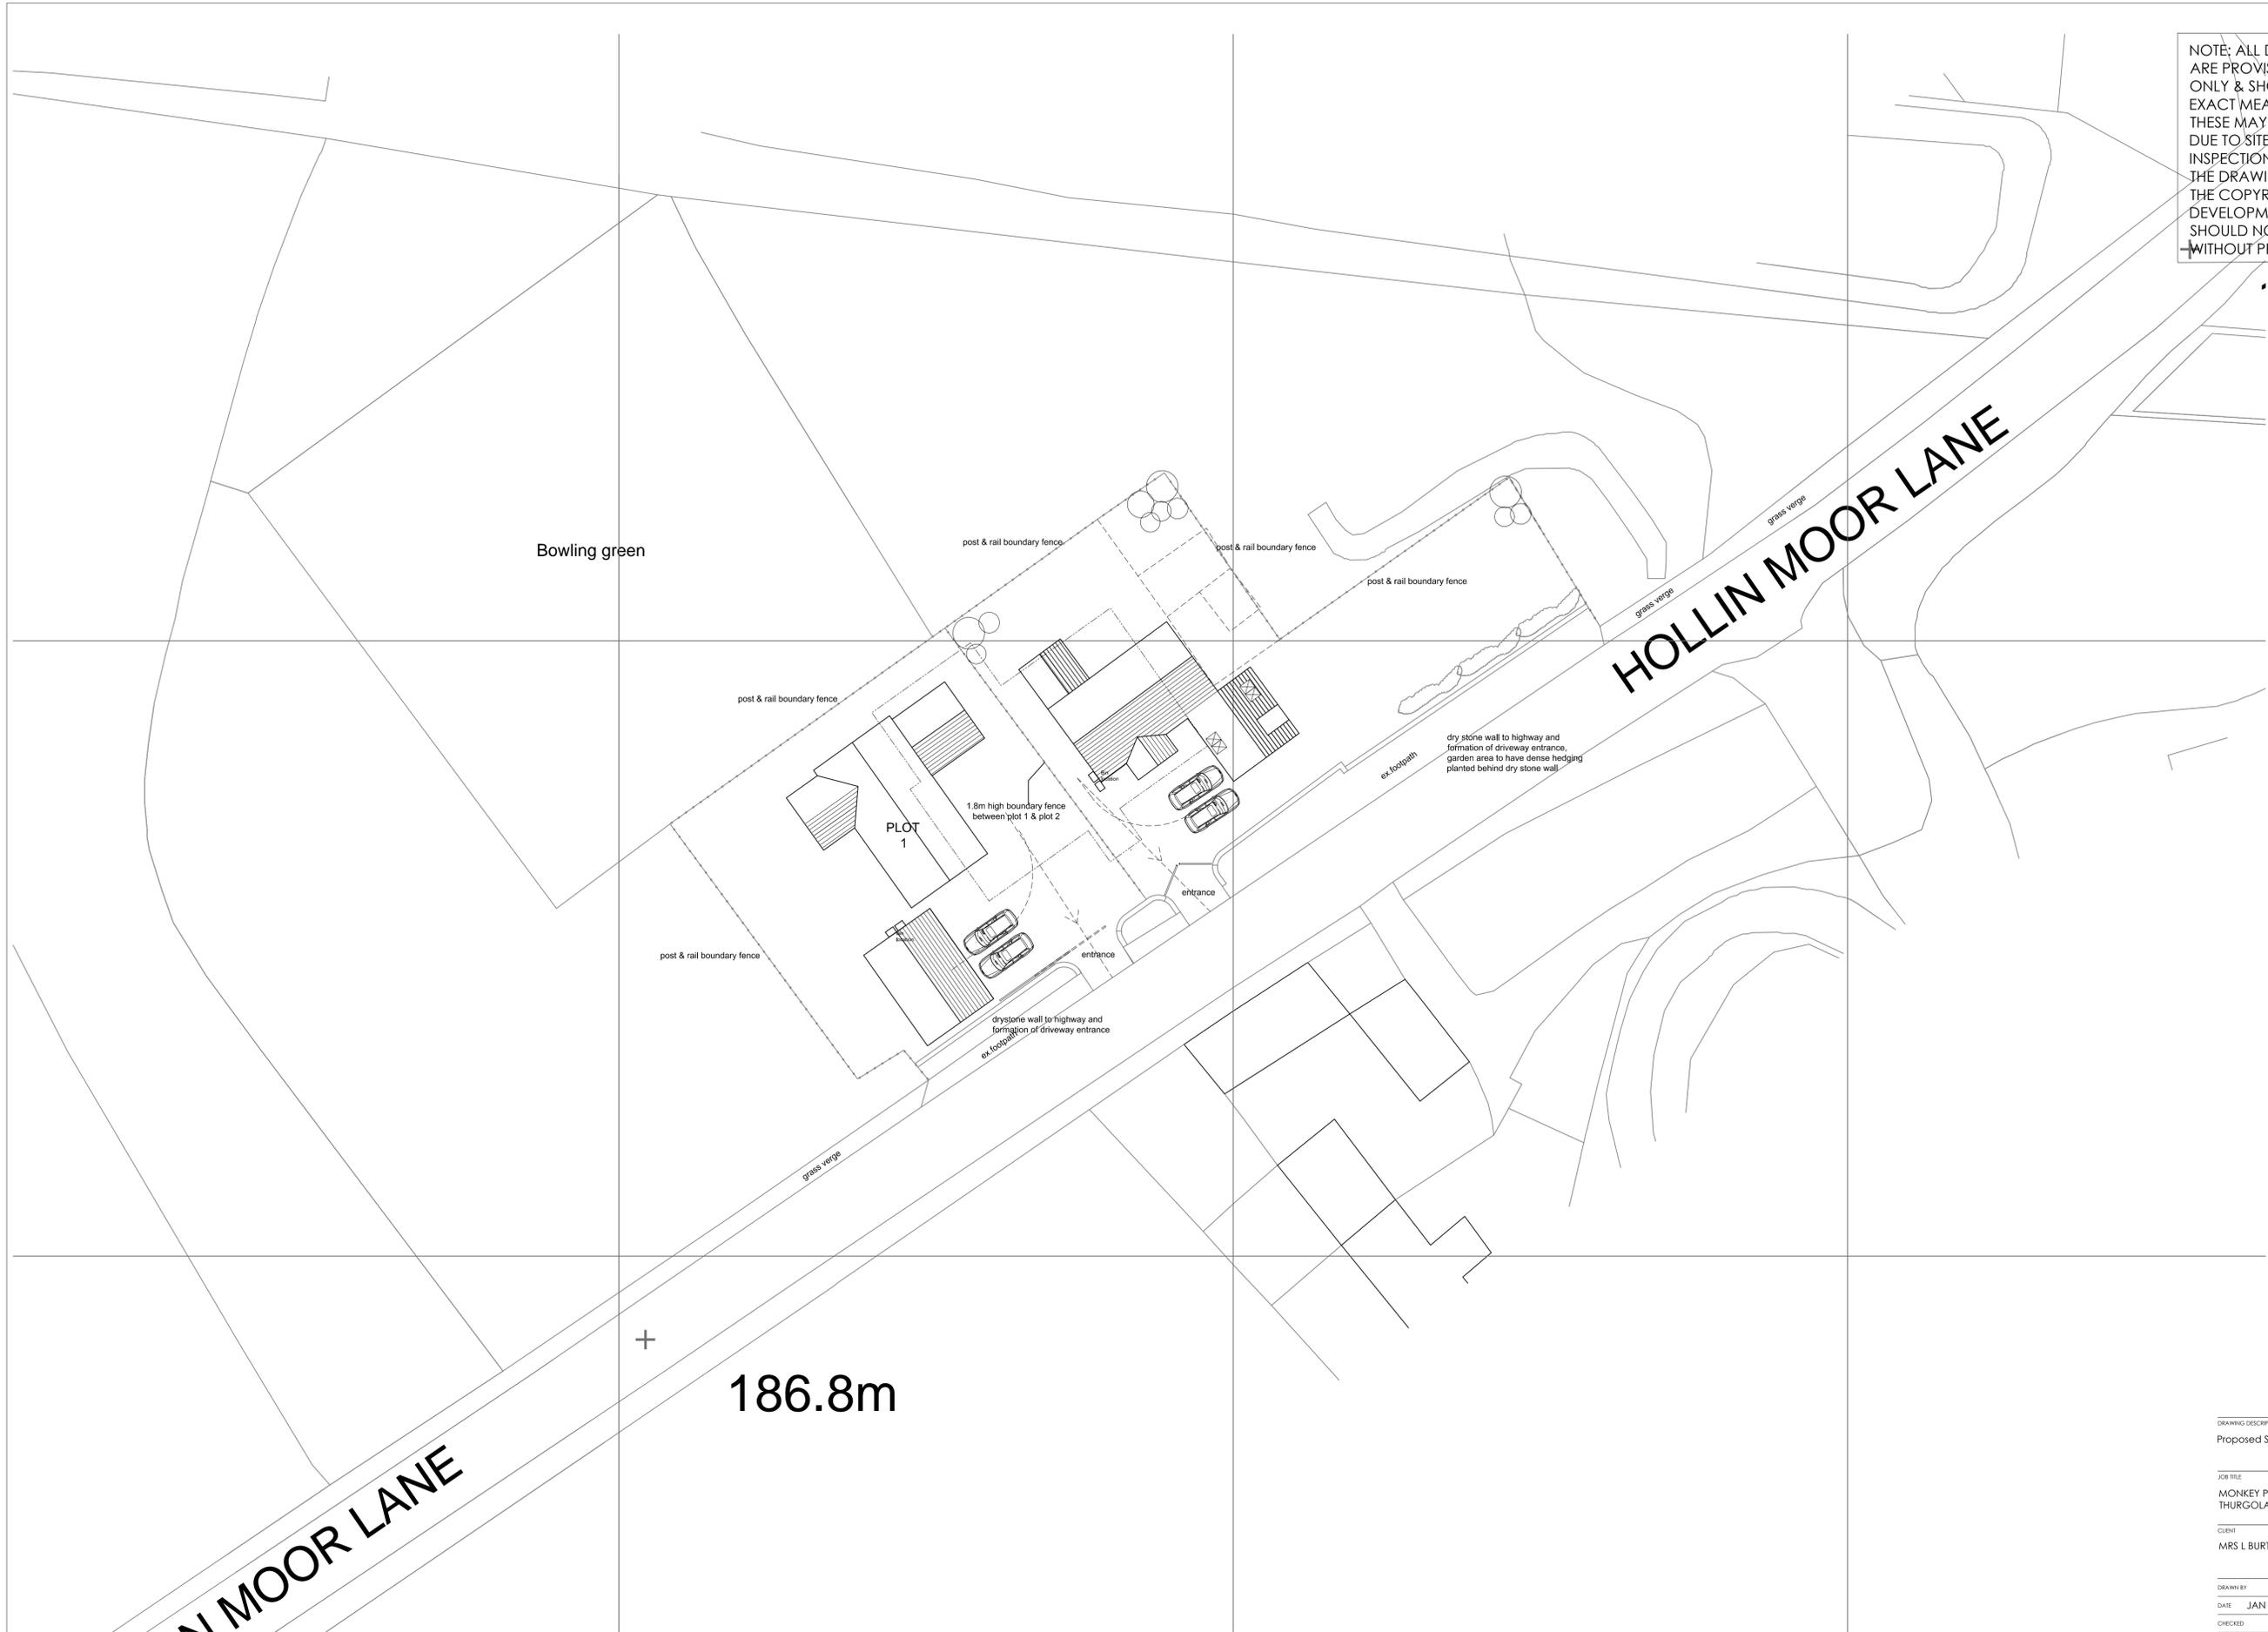

DRAWING DESCRIPTION			
Proposed Site Plan			
JOB TITLE			
MONKEY PUB THURGOLAND			
CLIENT			
MRS L BURTON			
DRAWN BY		SCALE 1:250@ A1	
DATE	JAN 2021	DRAWING NO.	1103-04
CHECKED		REVISION	C

HOLLIN MOOR LANE

HOLLIN MOOR LANE

Bowling green

PLOT 1

186.8m



L'Arche Developments (Yorkshire) Ltd  
 13 Hollin Moor  
 Thurgoland  
 WF15 8JL  
 York  
 Company Reg: 07111111 UKVat: 101261011  
 Olevi Park Road 01753 224444 & 01753 224444