


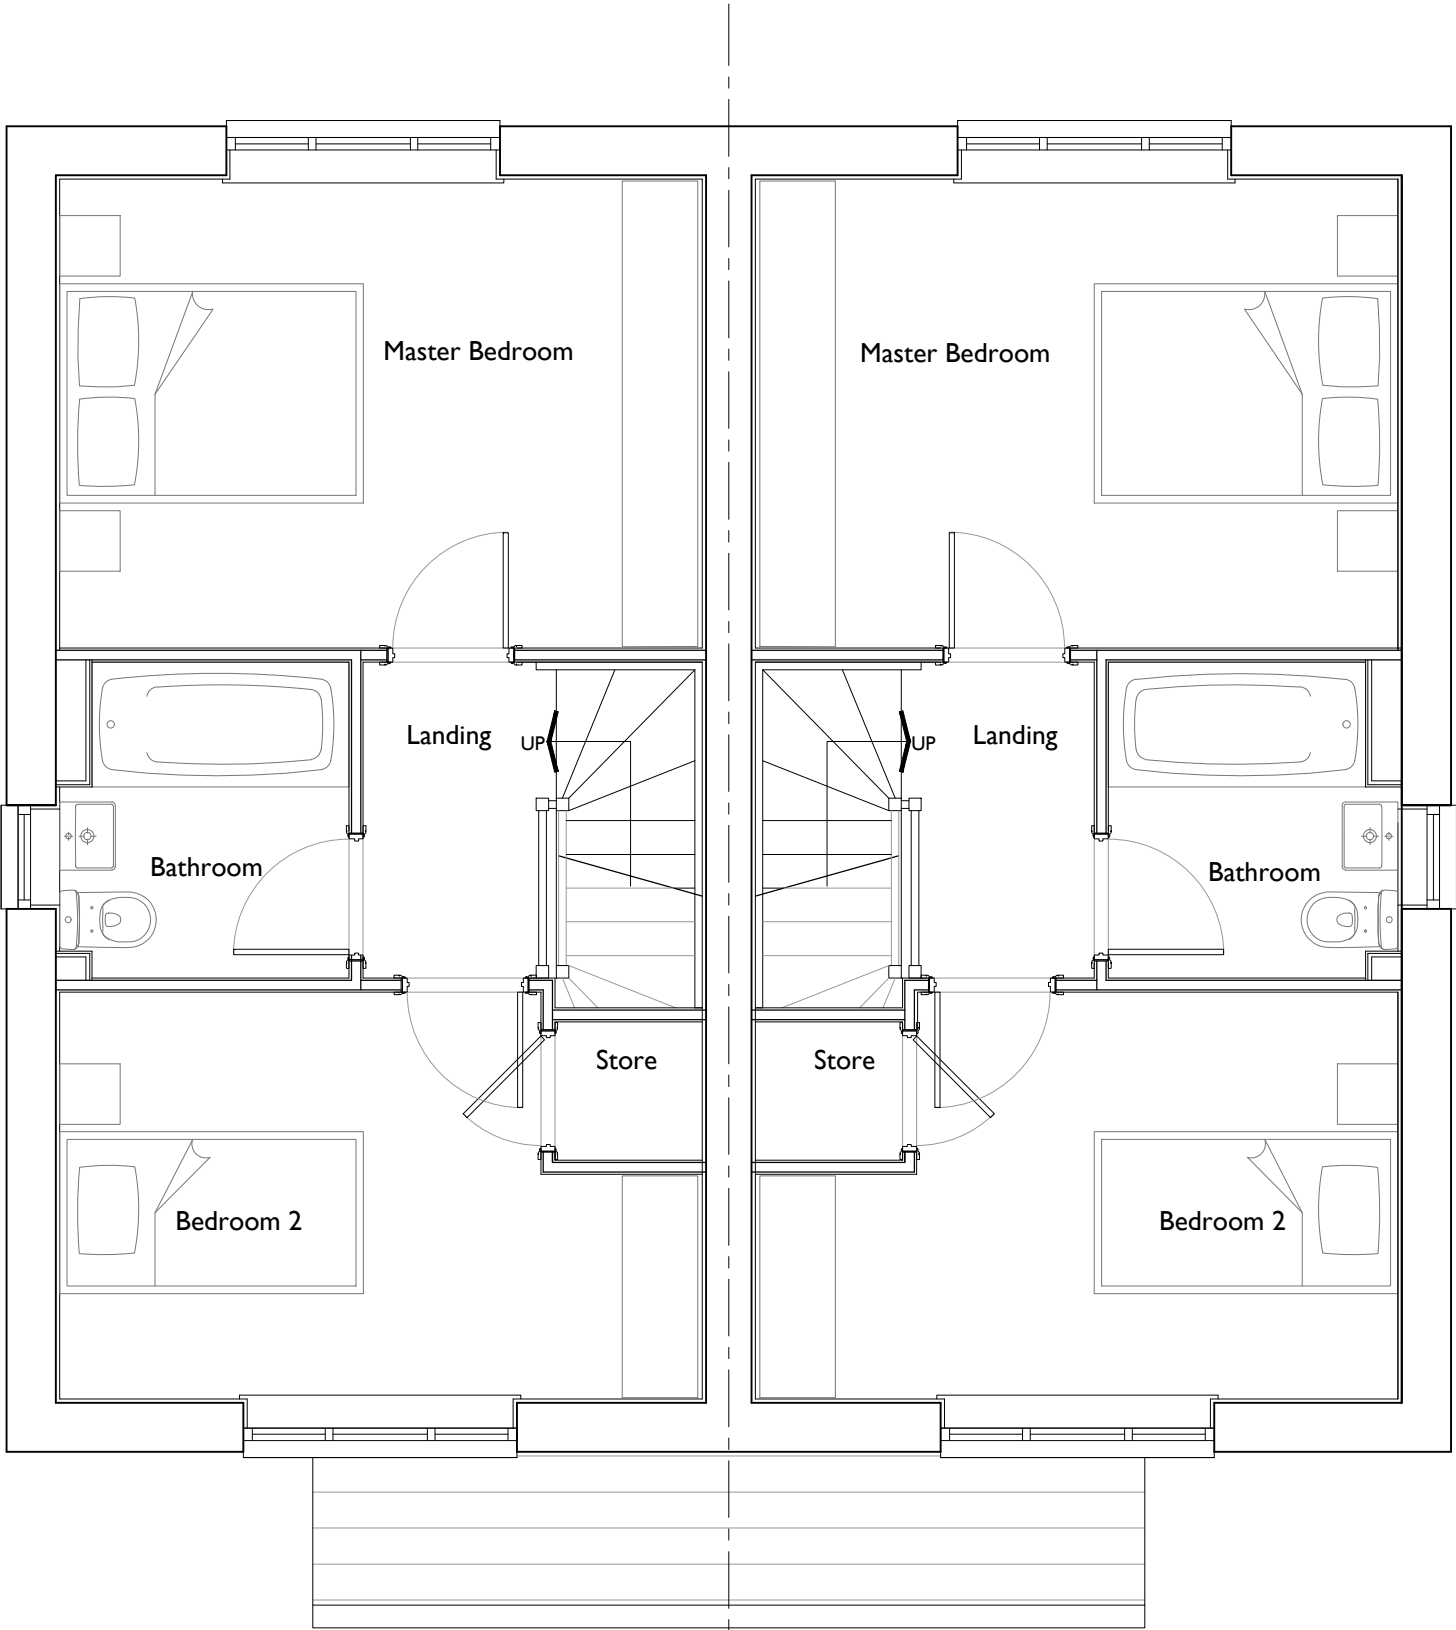

FIRST FLOOR

AS
PLOT 23, 27

OP
PLOT 24, 28

Date	06.10.21	Description	Plot numbering updated.					Date	18/03/21
Rev	A	House Type	A2					Scale @	A3
		Drawing Title	First Floor Plan					Drawn	JL
		Site	Thurlstone					Checked	
								Drawing No.	TS-A3.05
								Rev.	A
									
				NEWETT HOMES					
				01937 543599					
				www.newethomes.co.uk					
				Thorpe Arch Grange					
				Walton Road					
				Thorp Arch					
				LS23 7BA					