



Front Elevation
1 : 100



Right Side Elevation
1 : 100

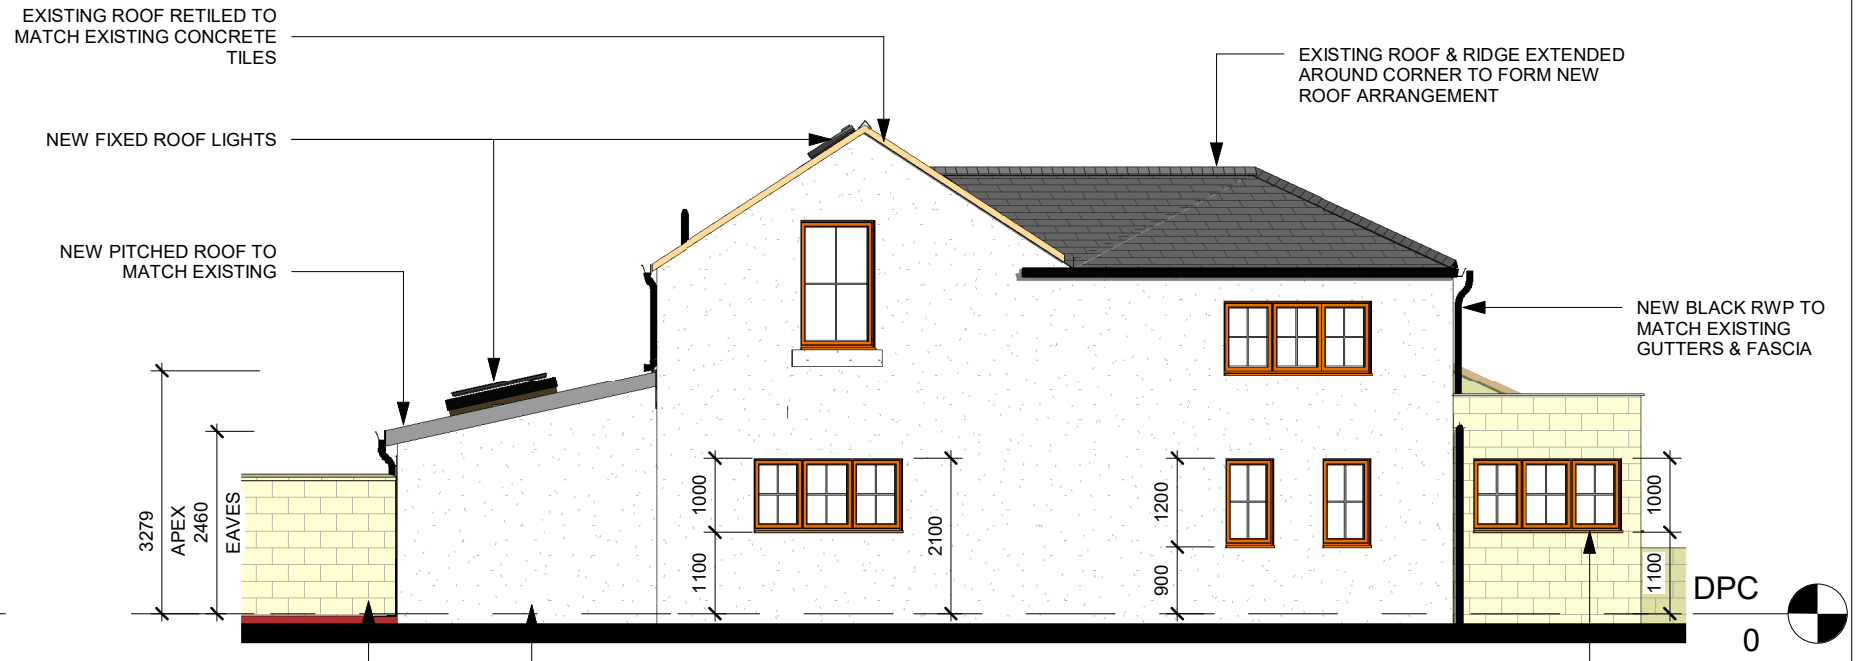

Rear Elevation
1 : 100

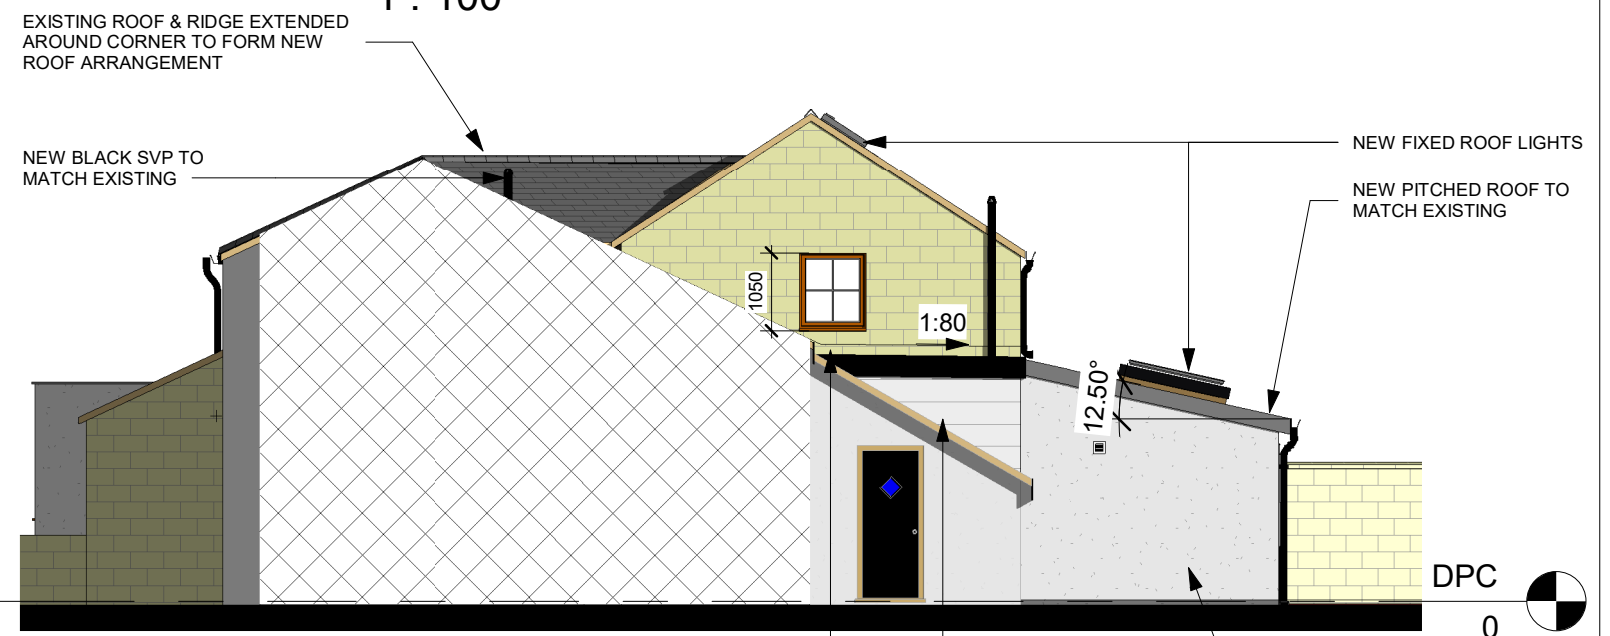

Left Side Elevation
1 : 100



Project Title
HAMZA LOHDI
CHANGE OF USE & REMODEL
59 CHURCH ST, DARTON. S75 5HQ

Drawing Title
Proposed Elevations

Revision Note:
 LA Comments

Scale	Drawn By	Date
1 : 100	BN	18/07/24

Drawing No.	Revision
A103	C

NORTH CONSTRUCTION:
DESIGN & BUILD
 26 Church St.
 Gawber
 S.Yorks
 S75 2RH
 Tel: 01226 828972
 Mob: 07974116241

ORIGINAL SHEET SIZE A3 - DO NOT SCALE FROM THIS DRAWING

CONTRACTORS MUST CHECK ALL DIMENSIONS ON SITE. ONLY FIGURED DIMENSIONS TO BE WORKED FROM DISCREPANCIES MUST BE REPORTED TO THE DESIGN OFFICE BEFORE PROCEEDING